



SIDWALK REMOVAL, TOPSOIL, SEED, AND MULCH DISTURBED AREA

FOR LIGHT DETAILS, SEE SHEETS 14 & 15

FOR LIGHT DETAILS, SEE SHEETS 14 & 15

- V.E.C. CONTROL POINT #8  
N: 471374.00  
E: 2371522.33
- V.E.C. CONTROL POINT #14  
N: 471513.86  
E: 2371738.00
- V.E.C. CONTROL POINT #15  
N: 471585.54  
E: 2371543.83
- STATION 49+00  
N: 471561.61  
E: 2371320.95
- P.C. STATION 50+16.53  
N: 471484.08  
E: 2371407.94
- P.I. STATION 51+41.06  
N: 471400.64  
E: 2371501.56
- P.T. STATION 52+63.55  
N: 471371.26  
E: 2371623.48
- STATION 54+00  
N: 471339.27  
E: 2371756.23

PORTLAND CEMENT CONCRETE SIDEWALK, SPECIAL 4' WIDE

SIDWALK REMOVAL SPECIAL, STONE SURFACE TO BE SALVAGED AND USED FOR SIDEWALK SURFACE WEST OF PIERRE MENARD HOME STA. 49+52, 39' LT TO STA. 51+73, 78' LT.

SIDWALK REMOVAL SPECIAL, SIDEWALK SECTIONS TO BE SALVAGED STA 51+74, 33' LT TO STA. 51+78, 30' LT

EXISTING WALL TO REMAIN

CUT STONE CAP STA. 51+74, 30' LT TO STA. 51+81, 31' LT 5 SQ. FT.

CAP STONES ON WALL TO BE PROVIDED BY SITE SUPERVISOR, PROVIDE 6" OPENINGS BETWEEN CAP STONES WHERE NEEDED FOR DRAINAGE

PIPE CULVERT REMOVAL STA. 51+64, 18' LT TO STA. 51+97, 17' LT. GRADING AND SHAPING DITCHES STA. 51+59 LT TO 52+02 LT


REMOVE EXISTING SIDEWALK AND WALL, STONE SURFACE TO BE SALVAGED STA. 51+63, 29' LT TO STA. 51+93, 15' LT

CONTROL POINT #8 P.K. NAIL

CURB REMOVAL SPECIAL EXISTING 6" STONE CURB TO BE REMOVED & RETURNED TO SITE STA. 51+47, 10' RT TO STA. 52+16, 9' RT.

PIPE CULVERT REMOVAL - BASE COURSE REMOVAL (SPECIAL) STA. 51+47, 10' RT TO STA. 52+16, 9' RT. GRADING AND SHAPING DITCHES STA. 51+41 RT TO 52+21 RT

REMOVE OIL & CHIP, AND 6" OF AGGREGATE BASE TOPSOIL, RESEED & MULCH AREA STA. 51+47, 10' RT TO STA. 52+16, 9' RT.

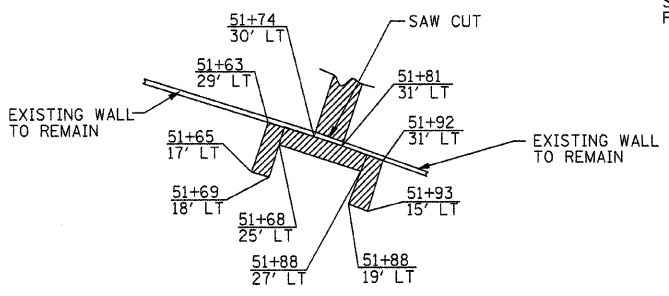

STATION AND OFFSETS FOR STONEWALL REMOVAL

FILE NAME =	USER NAME = #USER#	DESIGNED - R.H.D.	REVISED - 8/24/09	STATE OF ILLINOIS DEPARTMENT OF TRANSPORTATION		PIERRE MENARD HOME PIERRE MENARD/FORT KASKASKIA STATE HISTORIC SITES		F.A. RTE.	SECTION	COUNTY	TOTAL SHEETS	SHEET NO.
#FILE#		DRAWN - J.H.F.	REVISED -			SCALE: 1"=20'	SHEET NO. 10 OF 16 SHEETS	STA.	TO STA.			CONTRACT NO. 46003
	PLOT SCALE = #SCALE#	CHECKED - T.T.P.	REVISED -					ILLINOIS FED. AID PROJECT				
	PLOT DATE = #DATE#	DATE - 8/1/08	REVISED -									