






1
15
TYPICAL FLOOD LIGHTING MOUNTING DETAIL
NONE

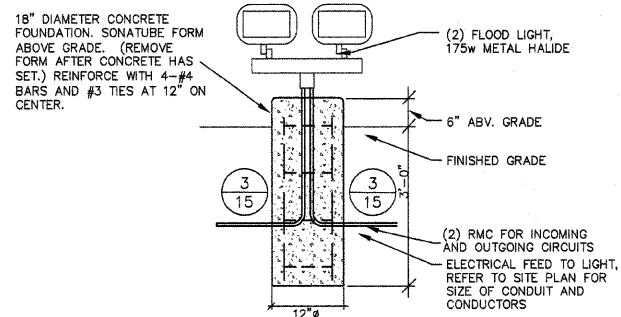


2
15
TYPICAL DUAL FLOOD LIGHTING MOUNTING DETAIL
NONE

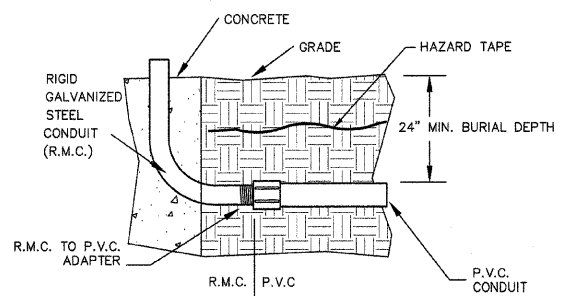


3
15
TYPICAL CONDUIT TRANSITION DETAIL
NONE

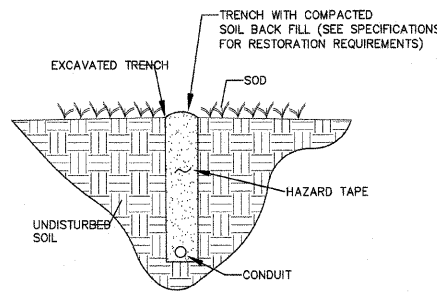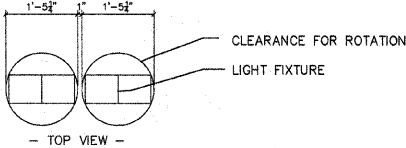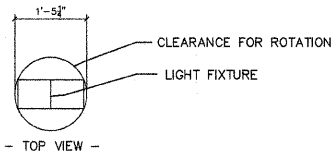

4
15
TYPICAL OPEN TRENCH CONDUIT DETAIL
NONE

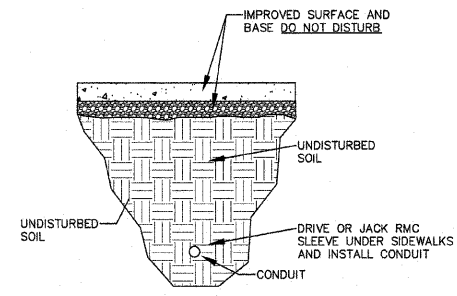

5
15
TYPICAL DRIVEN CONDUIT DETAIL
NONE

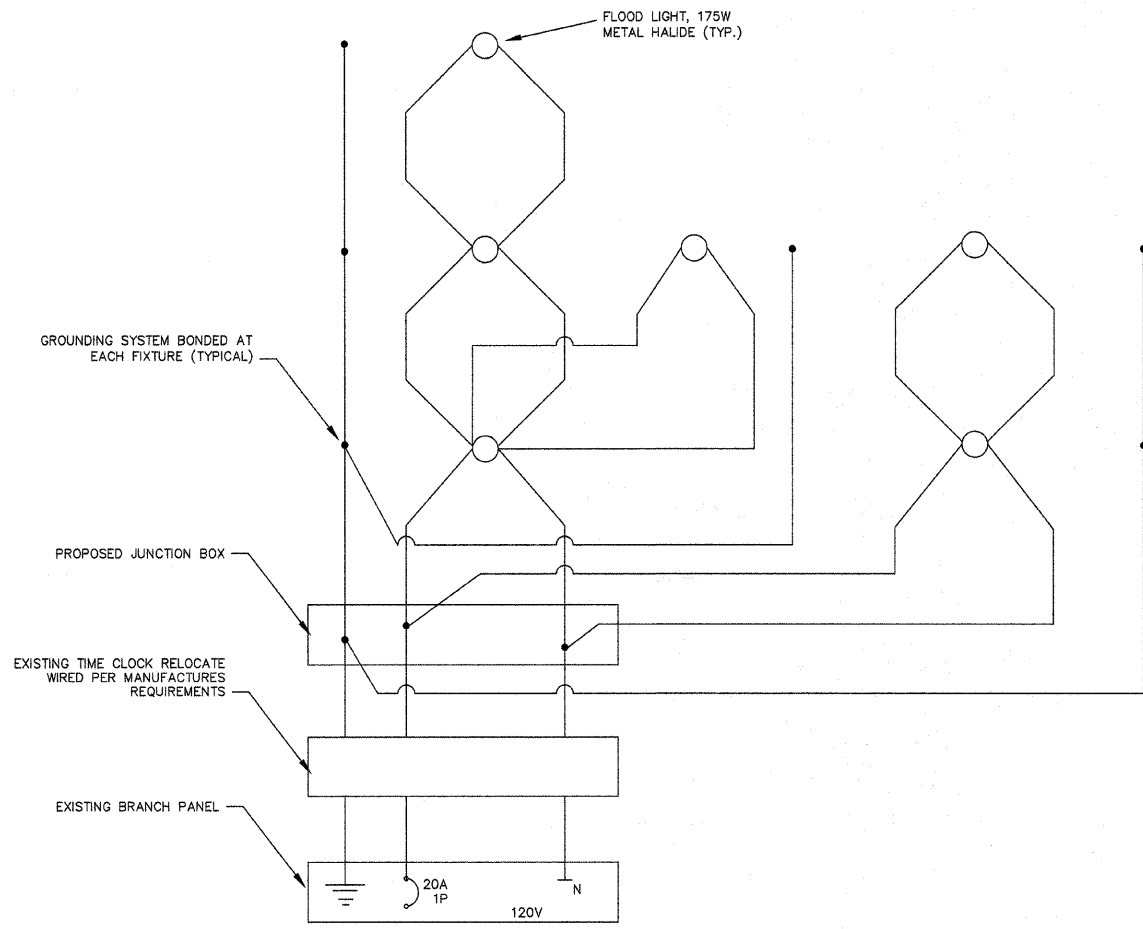

FLOOD LIGHT CIRCUIT DIAGRAM
NONE

FILE NAME = \$FILE\$	USER NAME = \$USER\$	DESIGNED -	REVISED - 7/8/09	STATE OF ILLINOIS DEPARTMENT OF TRANSPORTATION	PIERRE MENARD HOME/ KASKASKIA STATE PARK CAMPGROUND	F.A. RTE.	SECTION	COUNTY	TOTAL SHEETS	SHEET NO.
		DRAWN - D.M.U.	REVISED - 8/24/09					RANDOLPH	16	15
		PLOT SCALE = \$SCALE\$	CHECKED -			SCALE: 1"=20'	SHEET NO. 15 OF 16 SHEETS	CONTRACT NO. 46003		
		PLOT DATE = \$DATE\$	DATE - 3/10/08			STA. _____ TO STA. _____	ILLINOIS FED. AID PROJECT			