


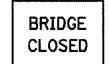
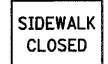

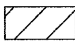
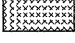








**STAGE II**

TRAFFIC CONTROL SIGN LEGEND					
					
25 MPH	25 MPH	BRIDGE CLOSED	SIDEWALK CLOSED		
W1-4L(O) 48x48 W13-1(O) 24x24	W1-4R(O) 48x48 W13-1(O) 24x24	W6-3(O) 48x48	N-13 48x30	R9-9 24x12	W-1-6R(O)-6030
A	B	C	D	E	

TRAFFIC CONTROL AND STAGING LEGEND	
	WORK ZONE
	TEMPORARY PAVEMENT
	DIRECTION OF TRAFFIC
	ARROW BOARD
	PAVEMENT MARKING REMOVAL
	TYPE III BARRICADES WITH FLASHING LIGHTS
	BARRICADES OR DRUMS @ 50' C-C ON TANGENTS BARRICADES OR DRUMS @ 20' C-C ON TAPERS AND LANE SHIFTS

 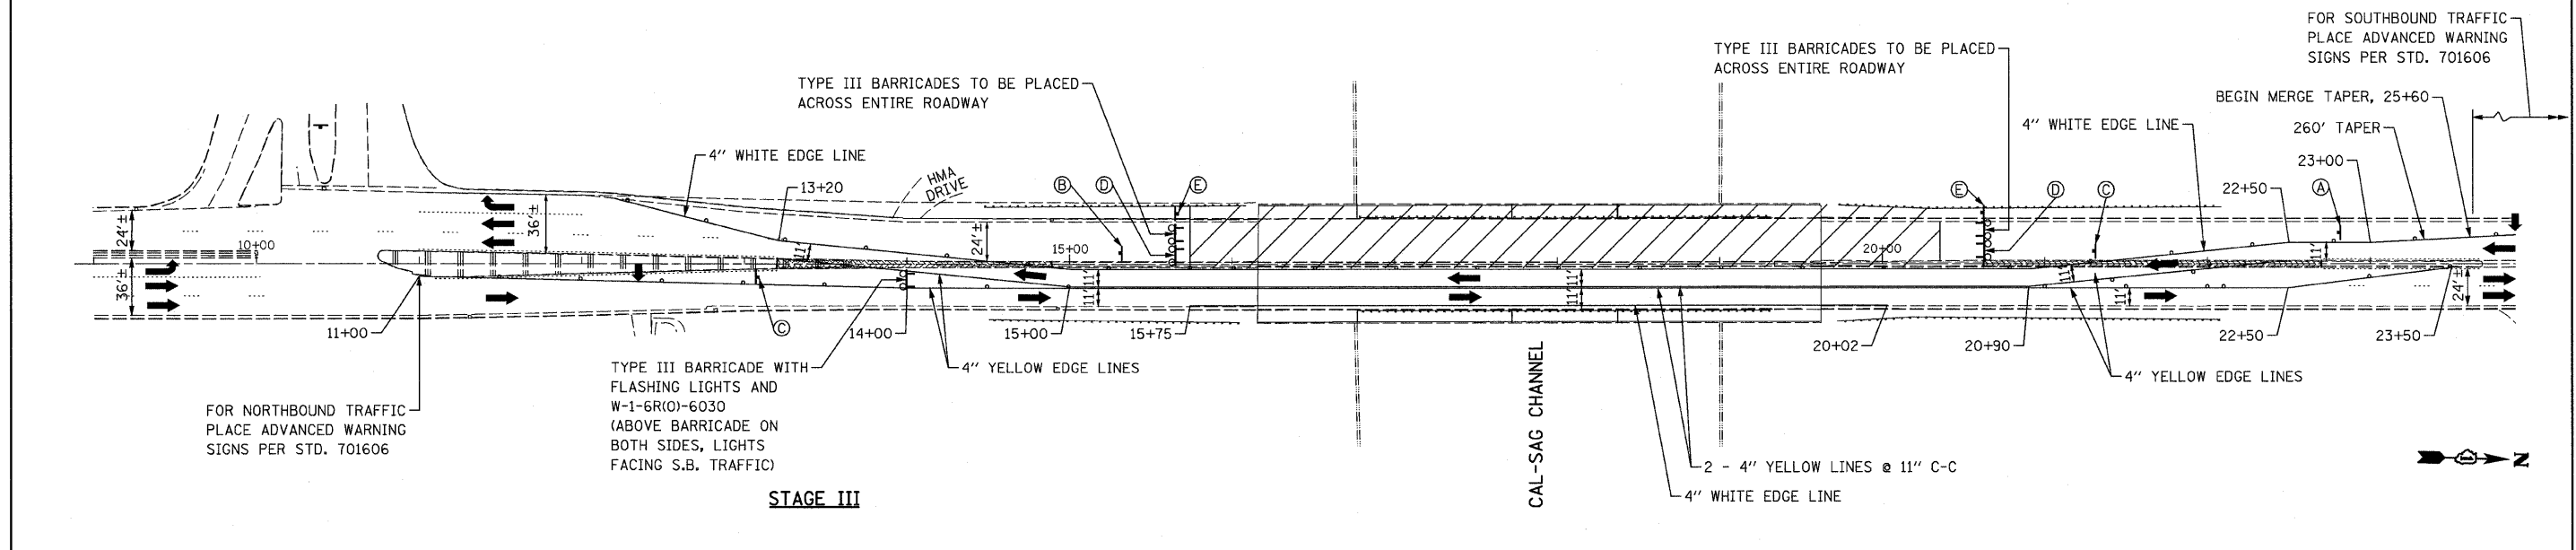

**STAGE III**