


HALF PLAN - EXPANSION DEVICE

* Spacing and Stool heights shown on this sheet are from the existing plans.
 Proposed Stools and Stool bolts are to be placed in same position as existing stools and Stool bolts.
 The Contractor shall verify dimensions in the field prior to fabricating the new Stools.

NOTE:
 Work this Sheet with Sht's. S12, S13 & S15

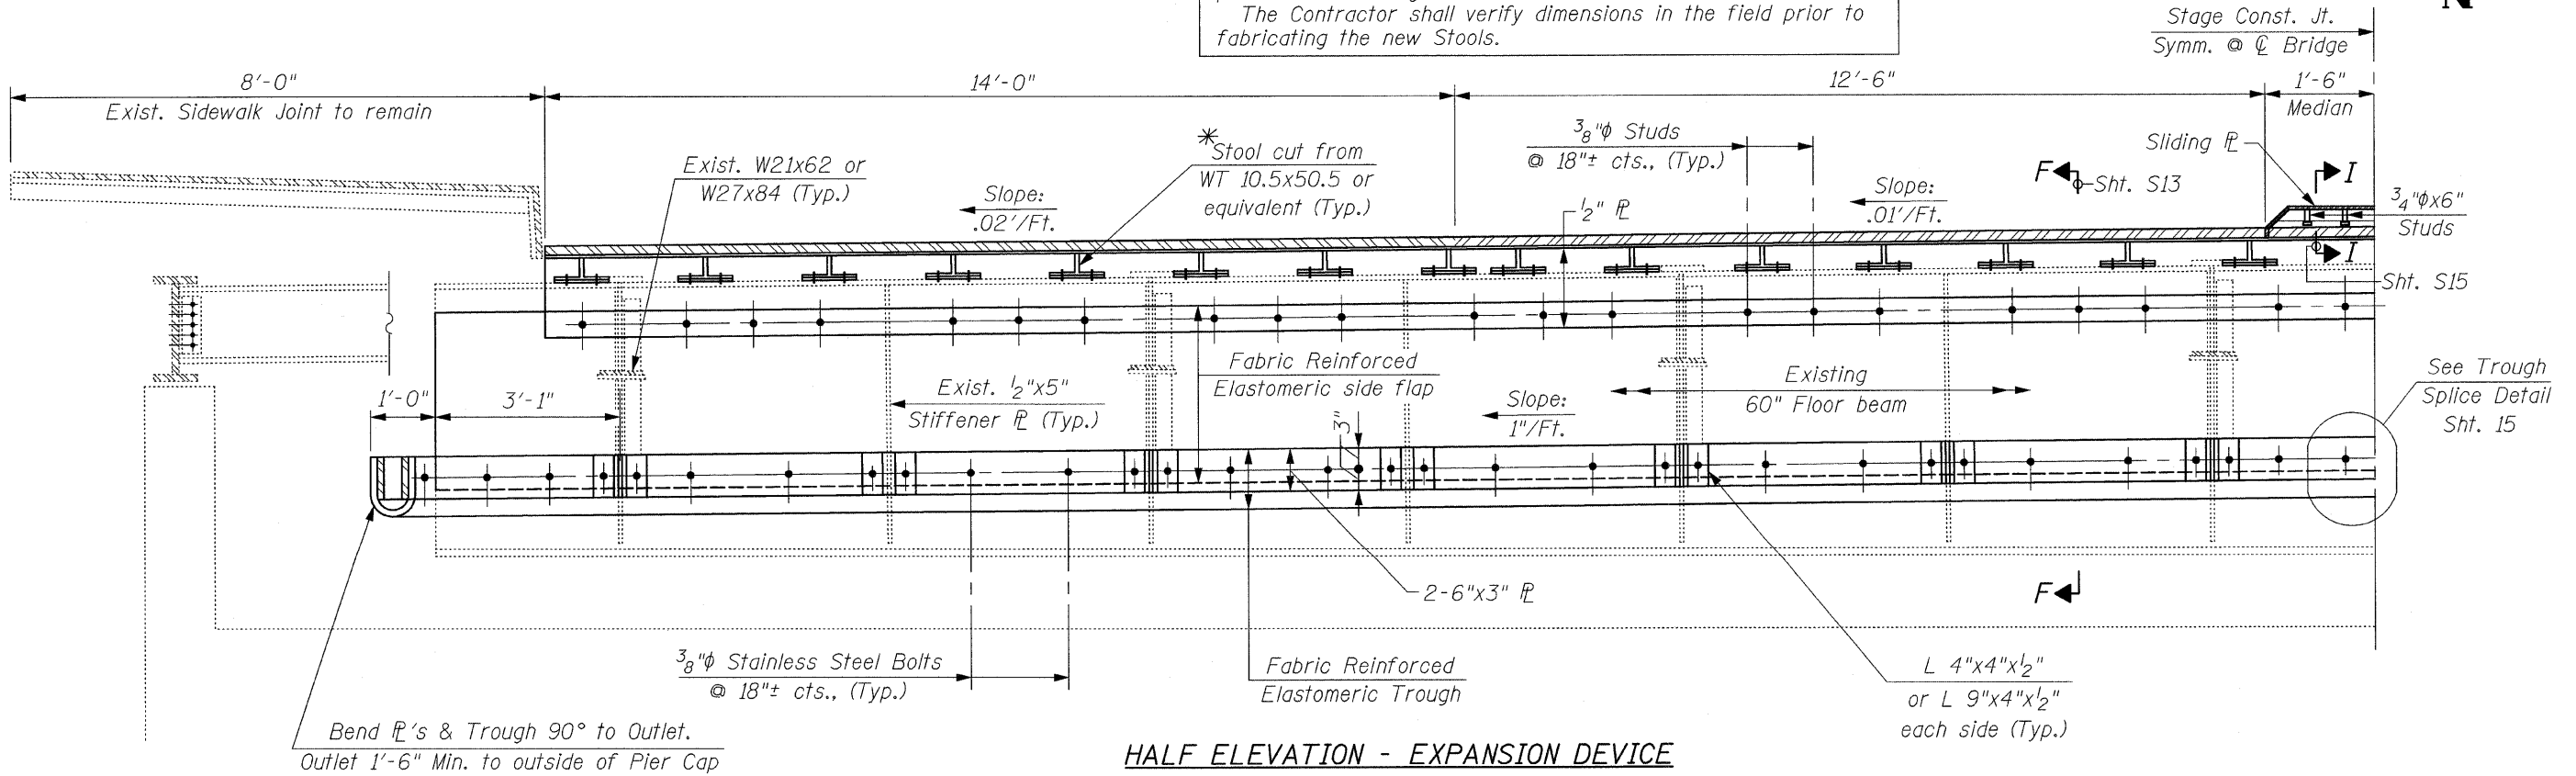

HALF ELEVATION - EXPANSION DEVICE

FILE NAME = tran_jt recon-type-C-III.dgn PLOT DATE = 7/8/2009	CHRISTIAN-ROHE & ASSOCIATES, INC. ENGINEERS-PLANNERS-SURVEYORS 211 WEST WACKER DRIVE CHICAGO, ILLINOIS 60606 PHONE: (312)372-2023 FAX: (312)372-5274	DESIGNED - B.N.S./J.C.N.	REVISED -	STATE OF ILLINOIS DEPARTMENT OF TRANSPORTATION	TRANSVERSE JOINT RECONSTRUCTION, TYPE C - III KEDZIE AVENUE OVER CAL-SAG CHANNEL S.N. 016-0762	F.A.U. RTE. 2831	SECTION 1313. 1-1-2	COUNTY COOK	TOTAL SHEETS 41	SHEET NO. 23
		DRAWN - D.L./R.E.S./F.M.	REVISED -			SCALE: SHEET NO. S14 OF S29 SHEETS STA. TO STA.	FED. ROAD DIST. NO. 1 ILLINOIS FED. AID PROJECT	CONTRACT NO. 60D75		