


NOTE:

THE CONTRACTOR WILL BE RESPONSIBLE FOR THE COORDINATION OF TRAFFIC CONTROL PHASING WITH THE I-57 RESURFACING CONTRACT.

THE LIMITS OF RAMP PAVEMENT MARKING WILL BE DETERMINED IN THE FIELD AS PART OF THE COORDINATION.

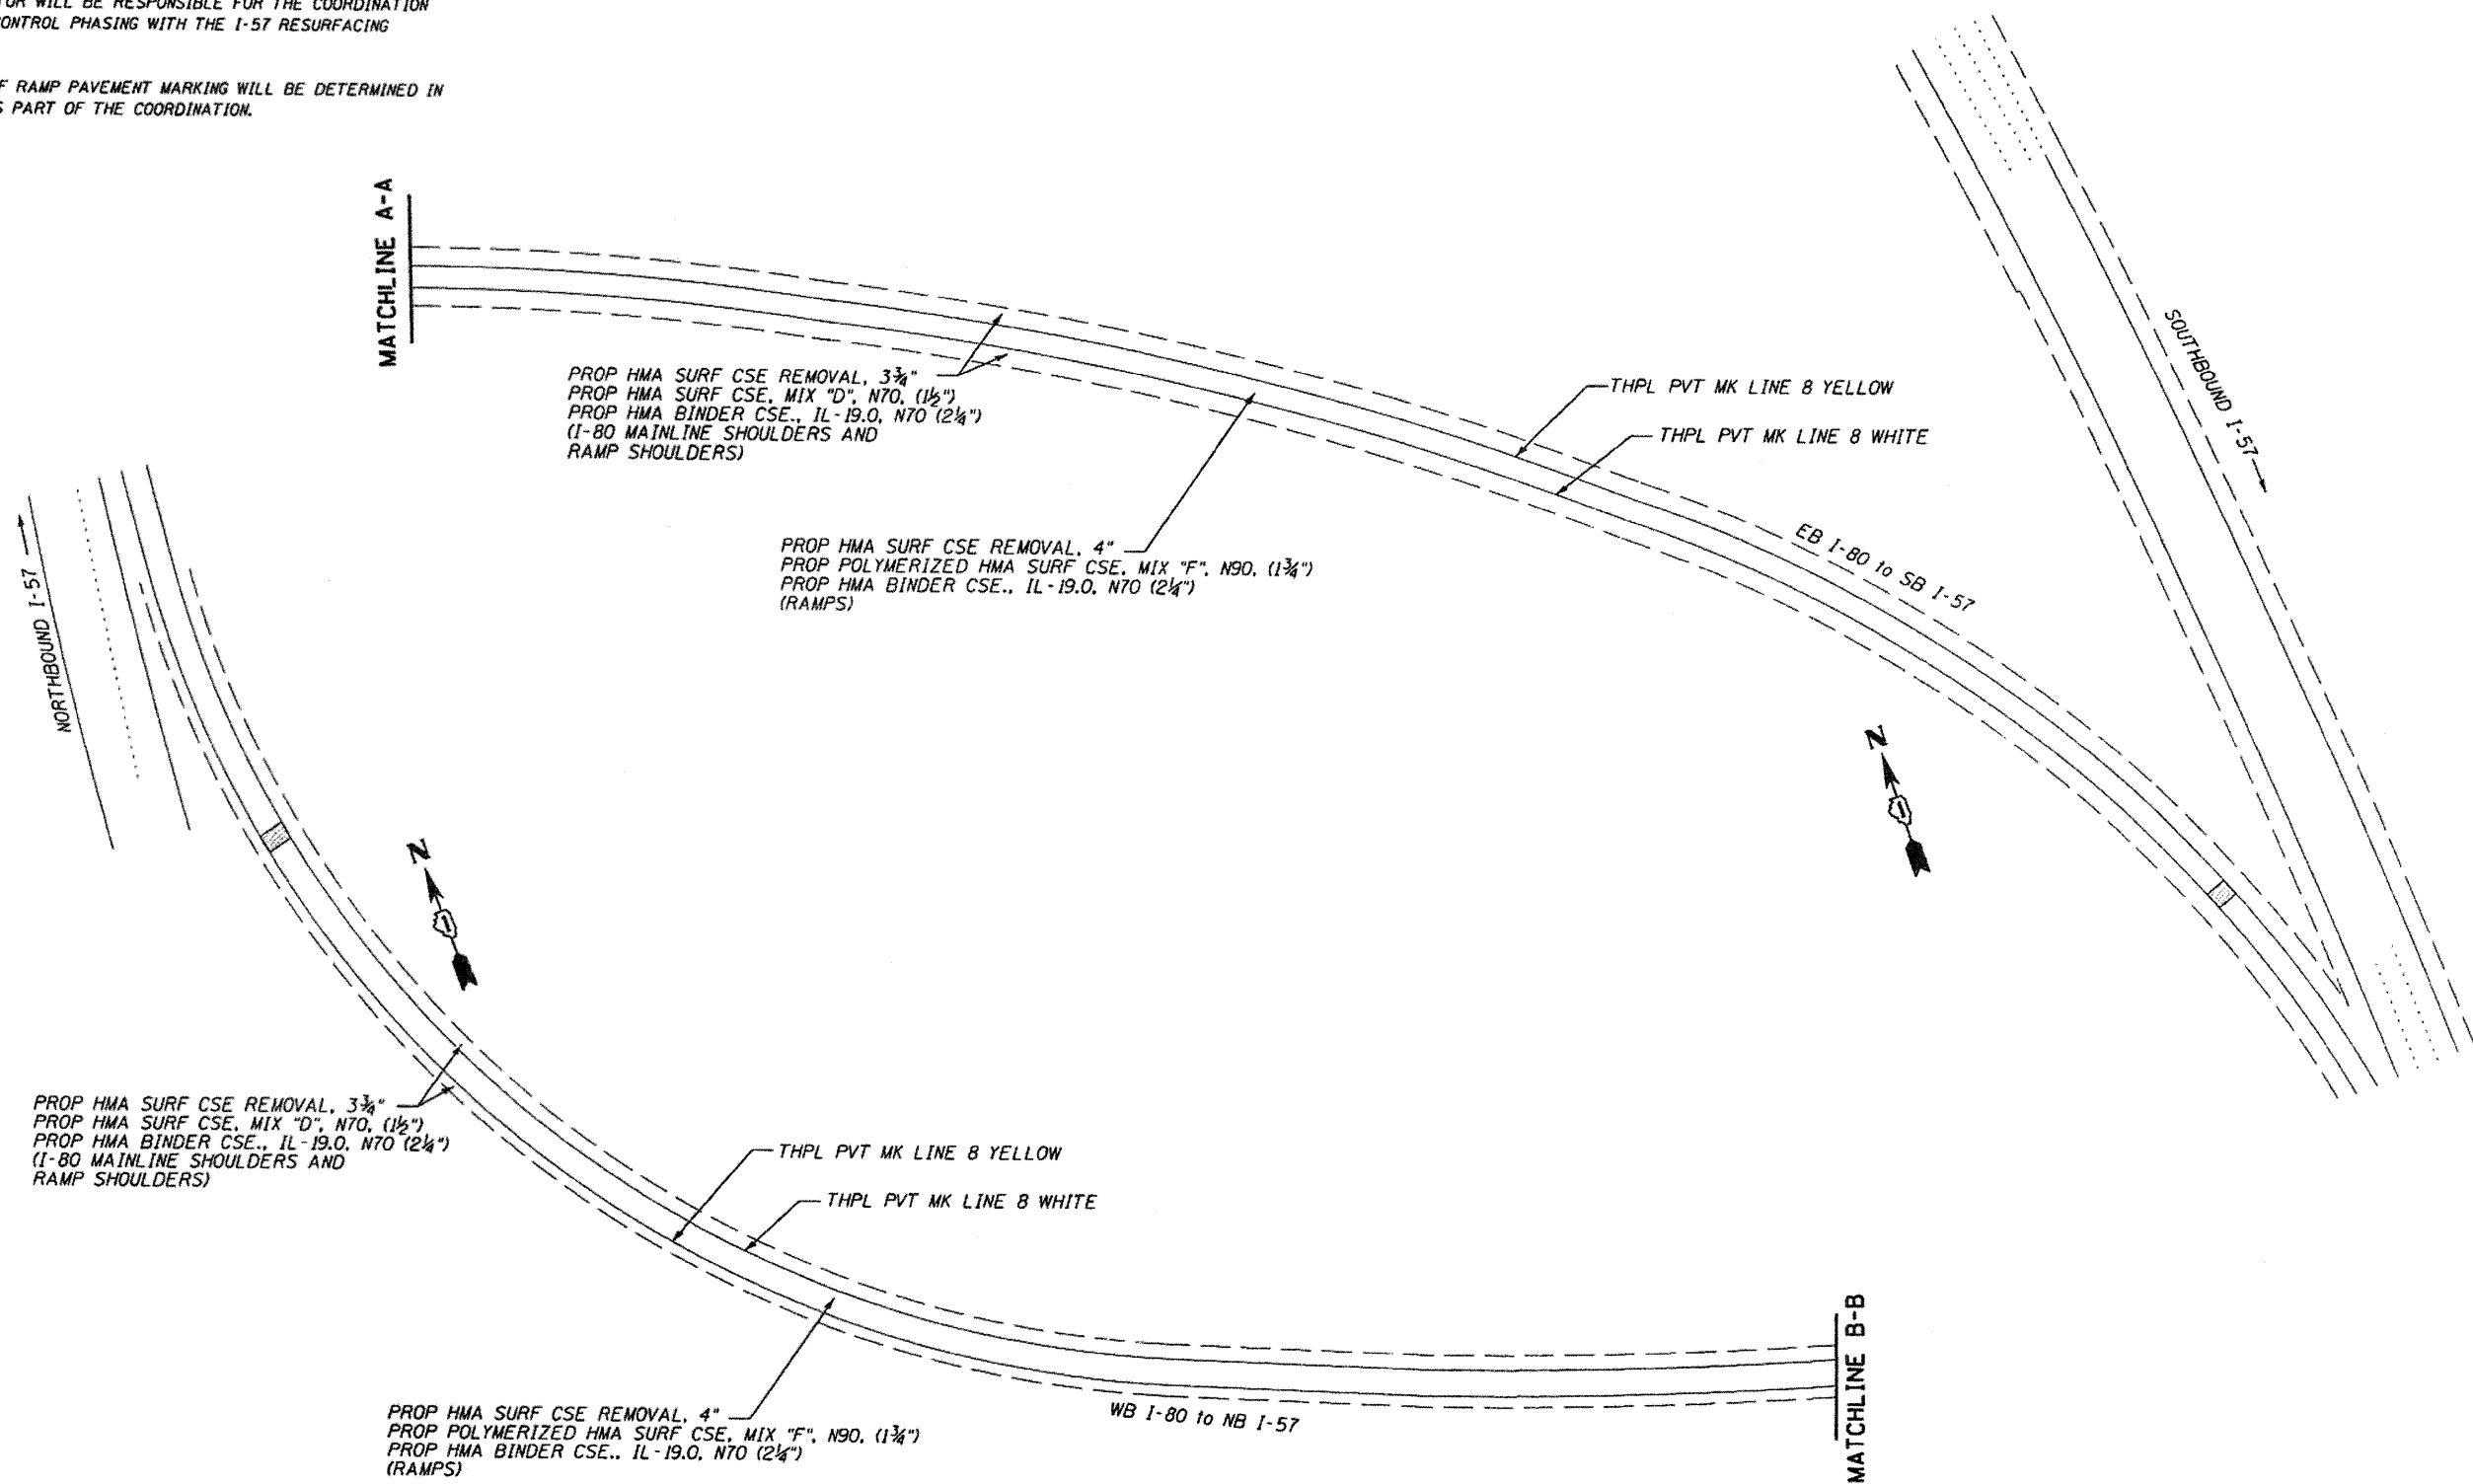

LOXCO, INC.
 CONSULTING ENGINEERS
 1540 WALL ST., SUITE 222
 NAPERVILLE, ILLINOIS 60563 PH 630/511-9100

USER NAME = #USER#	DESIGNED - MJY & ST	REVISED -
PLOT SCALE = #SCALE#	DRAWN - ST	REVISED -
PLOT DATE = #DATE#	CHECKED - WHE	REVISED -
	DATE - 07/08/2009	REVISED -

STATE OF ILLINOIS
DEPARTMENT OF TRANSPORTATION

EXISTING/PROPOSED PLAN STA. 235+00 TO 250+00
I-80 (EAST OF 80th AVE. TO I-294)

SCALE: 1"=50' SHEET NO. 8 OF 15 SHEETS STA. 235+00 TO STA. 250+00

F.A.I. RTE.	SECTION	COUNTY	TOTAL SHEETS	SHEET NO.
80	(95-5-1, ETC. 1819-824) RS-2	WILL & COOK	80	17A.
C-91-145-09		CONTRACT NO. 60F61		
FED. ROAD DIST. NO.		ILLINOIS FED. AID PROJECT		