


LEGEND

☐ - TYPE III BARRICADE WITH TWO FLASHING LIGHTS

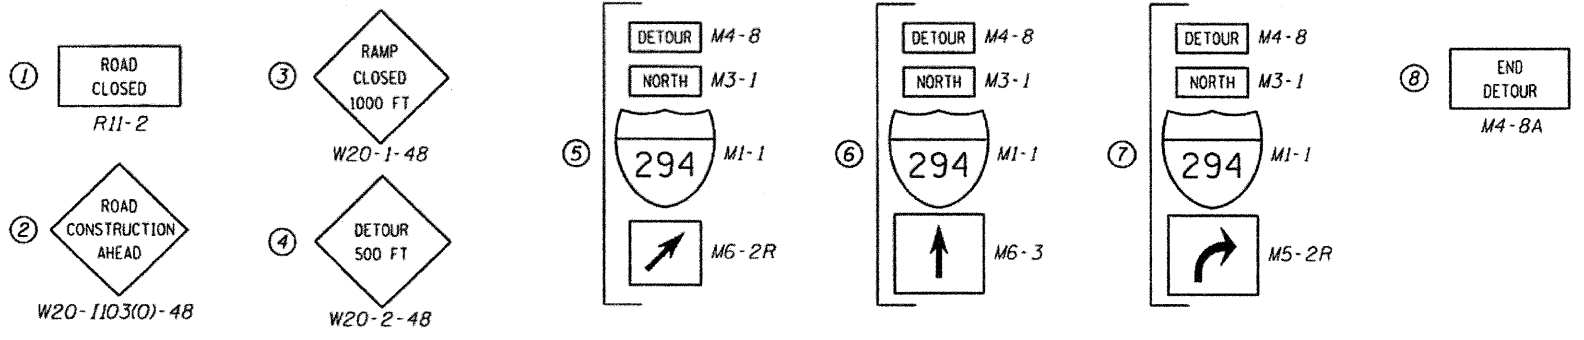

LOWCO, INC.
CONSULTING ENGINEERS
1540 HALL ST., SUITE 202
HAPERVILLE, ILLINOIS 60563 PH 630 517-9100

USER NAME = #USER#	DESIGNED - MJJ & ST	REVISED -
PLOT SCALE = #SCALE#	DRAWN - ST	REVISED -
PLOT DATE = #DATE#	CHECKED - WHE	REVISED -
	DATE - 07/08/2009	REVISED -

STATE OF ILLINOIS DEPARTMENT OF TRANSPORTATION

DETOUR PLAN	
I-80 RAMP (EASTBOUND TO NORTH BOUND I-294)	
SCALE: NONE	SHEET NO. 1 OF 1 SHEETS
STA. TO STA.	

F.A.I. RTE. 80	SECTION 195-5-1, ETC, 1819-824) RS-2	COUNTY WILL & COOK	TOTAL SHEETS 80	SHEET NO. 33B.
C-91-145-09		CONTRACT NO. 60F61		
FED. ROAD DIST. NO.		ILLINOIS FED. AID PROJECT		

F.A.I. RTE. 80	SECTION 195-5-1, ETC, 1819-824) RS-2	COUNTY WILL & COOK	TOTAL SHEETS 80	SHEET NO. 33B.
C-91-145-09		CONTRACT NO. 60F61		
FED. ROAD DIST. NO.		ILLINOIS FED. AID PROJECT		