


STATE OF ILLINOIS
DEPARTMENT OF TRANSPORTATION

Existing Structure: Sta. 1587+55.76 FAI-80 built under section 1718-807HB in 1964.
Redecked and widened in 1995 under section (1516-807HB)R, Structure No. 016-0078 (EB)
& 016-0079 (WB). Structure consists of a reinforced concrete deck supported by continuous
rolled steel beams on pile bent abutments and multiple column piers. 185'-3" back-to-back
of abutments, 61'-2" out-to-out of deck. Traffic to be maintained using stage construction.

Scope of work: Removal and replacement of existing expansion joints at East and West abutments with silicone
joint sealer, and application of Concrete Sealant to deck surface and inside face of parapets.


GENERAL NOTES

Plan dimensions and details relative to existing plans are subject to nominal
construction variations. The Contractor shall field verify existing dimensions and
details affecting new construction and make necessary approved adjustments prior
to construction or ordering of materials. Such variations shall not be cause for
additional compensation for a change in scope of the work, however, the
Contractor will be paid for the quantity actually furnished at the unit price bid
for the work.
See roadway plans for traffic control details.

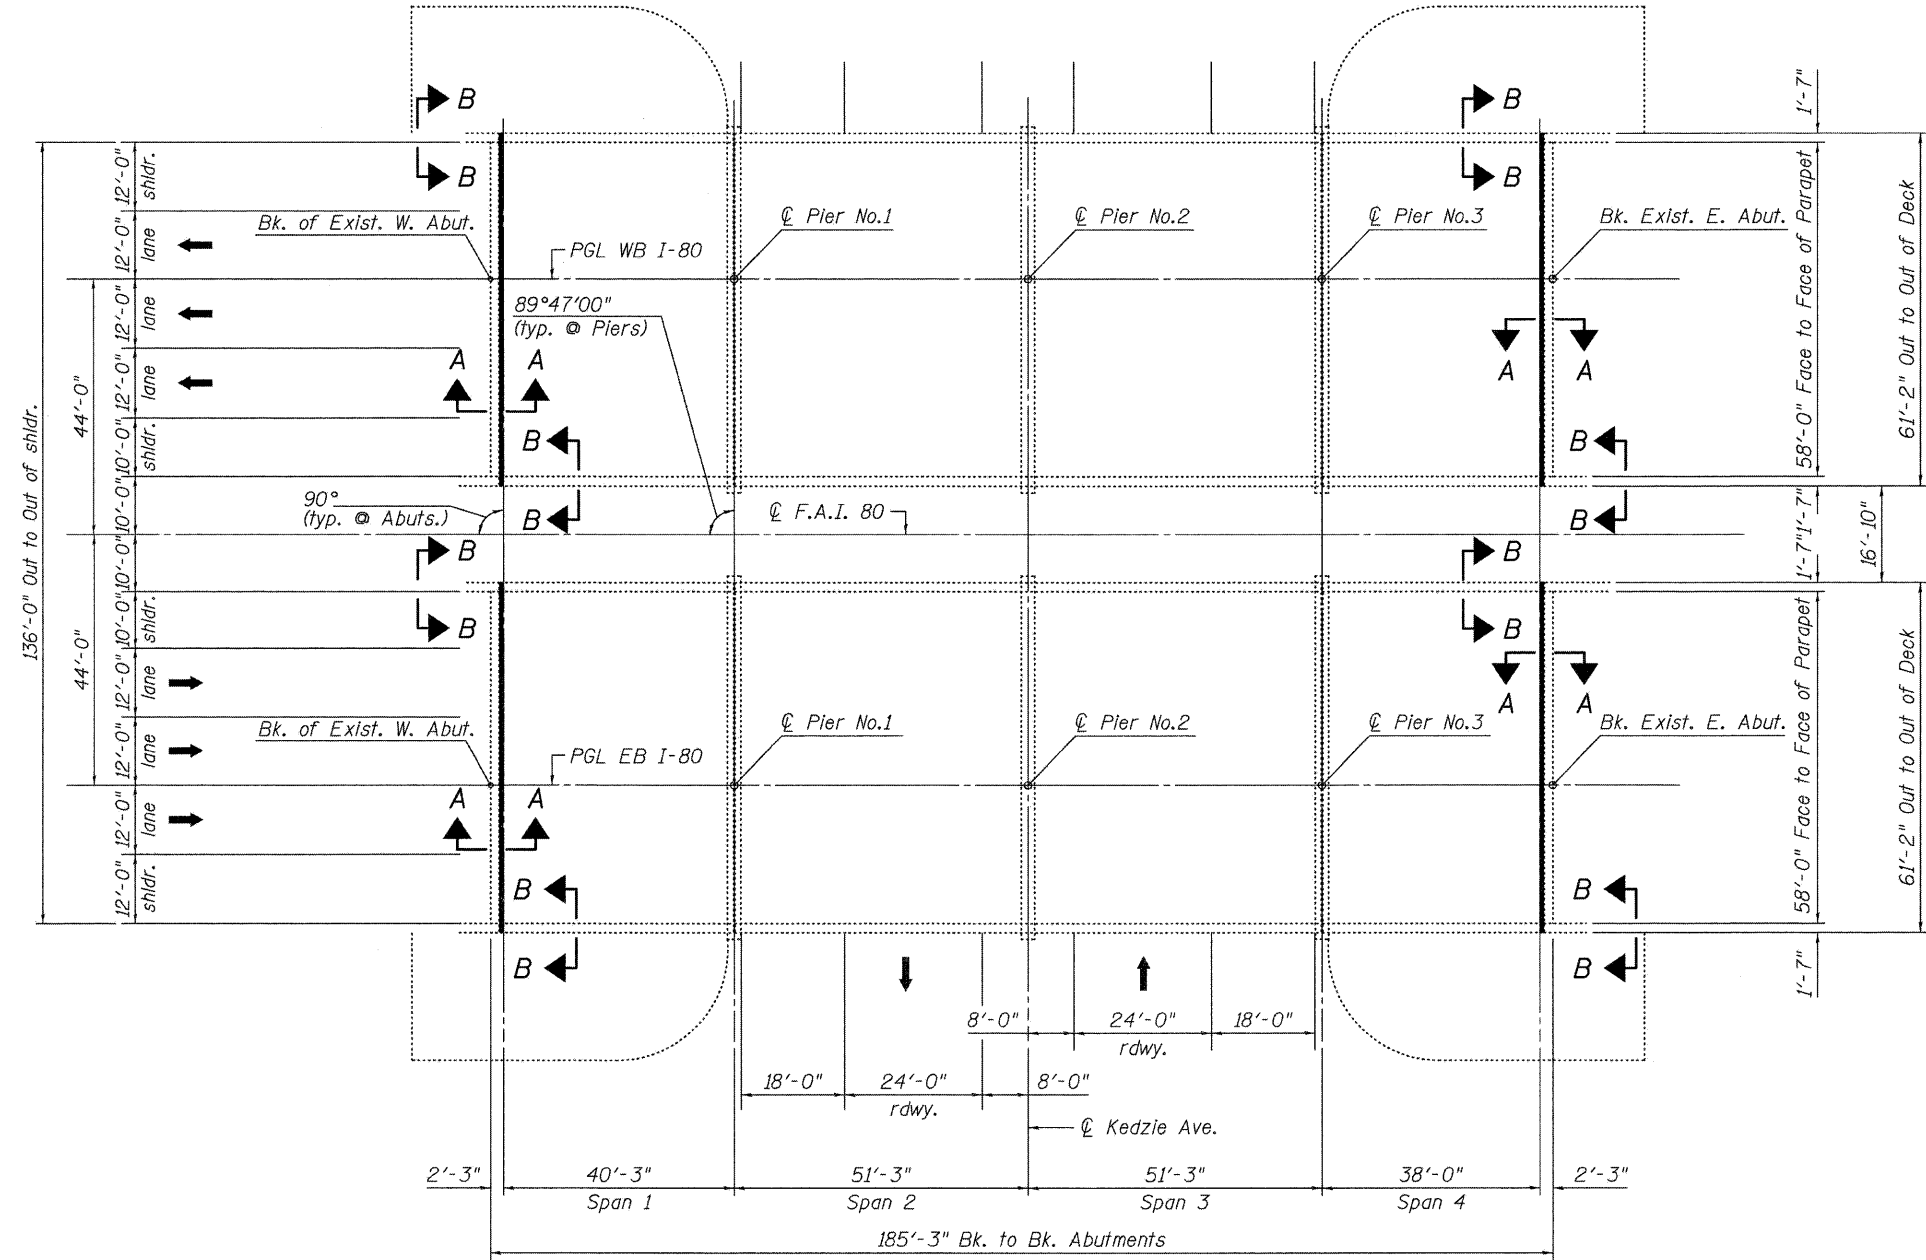


PLAN

Indicates joint removal and replacement
at West and East Abutments.

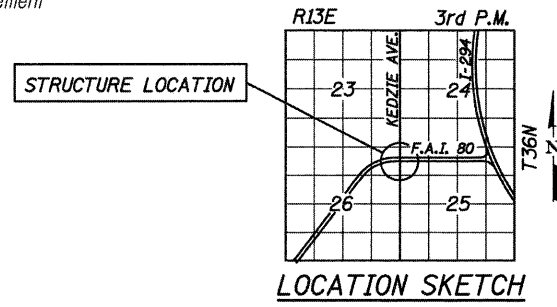

TOTAL BILL OF MATERIAL

ITEM	UNIT	QUANTITY
Silicone Joint Sealer, 3"	Foot	244
Concrete Sealer	Sq. Ft.	24,822

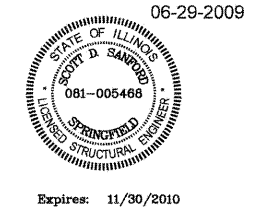

Scott D. Sankoff

BRIDGE REPAIR
FAI-80 OVER KEDZIE AVENUE

DESIGNED - CMV
CHECKED - SDS
DRAWN - DLH
CHECKED - CMV

WHKS & CO.
ENGINEERING

7018 KINGSMILL CT.,
SPRINGFIELD, IL
(217) 483-9457
DESIGN FIRM #184001036

*Section (95-5-1, ETC, 189-824)RS-1

SHEET NO. 1	F.A.I. RTE. 80	SECTION *	COUNTY COOK	TOTAL SHEETS 80	SHEET NO. 43
2 SHEETS	SN 016-0078 & 0079		CONTRACT NO. 60F61		
FED. ROAD DIST. NO. -		ILLINOIS	FED. AID PROJECT		