

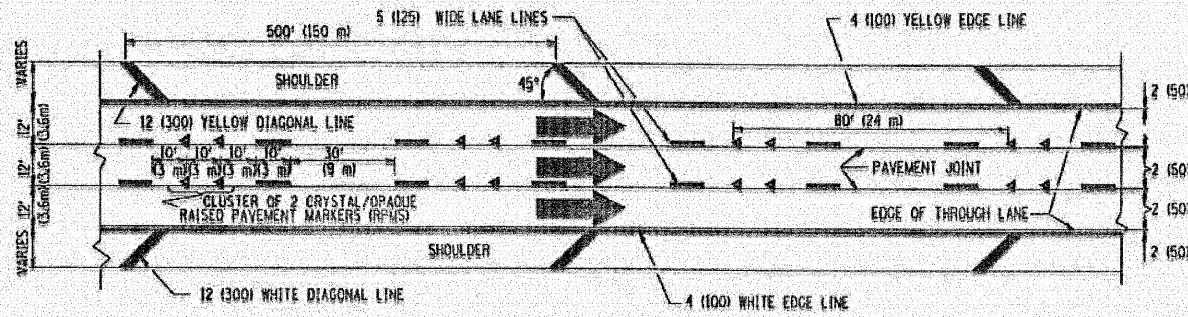


THE DIAGONAL LINES SHALL BE SPACED AT 40' (12 m) C-C ACROSS ALL STRUCTURES WHICH ARE 500' (150 m) OR LESS IN LENGTH
 THE DIAGONAL LINES ARE NOT REQUIRED ON SHOULDERS WHICH ARE 6' (1.8 m) OR LESS IN WIDTH

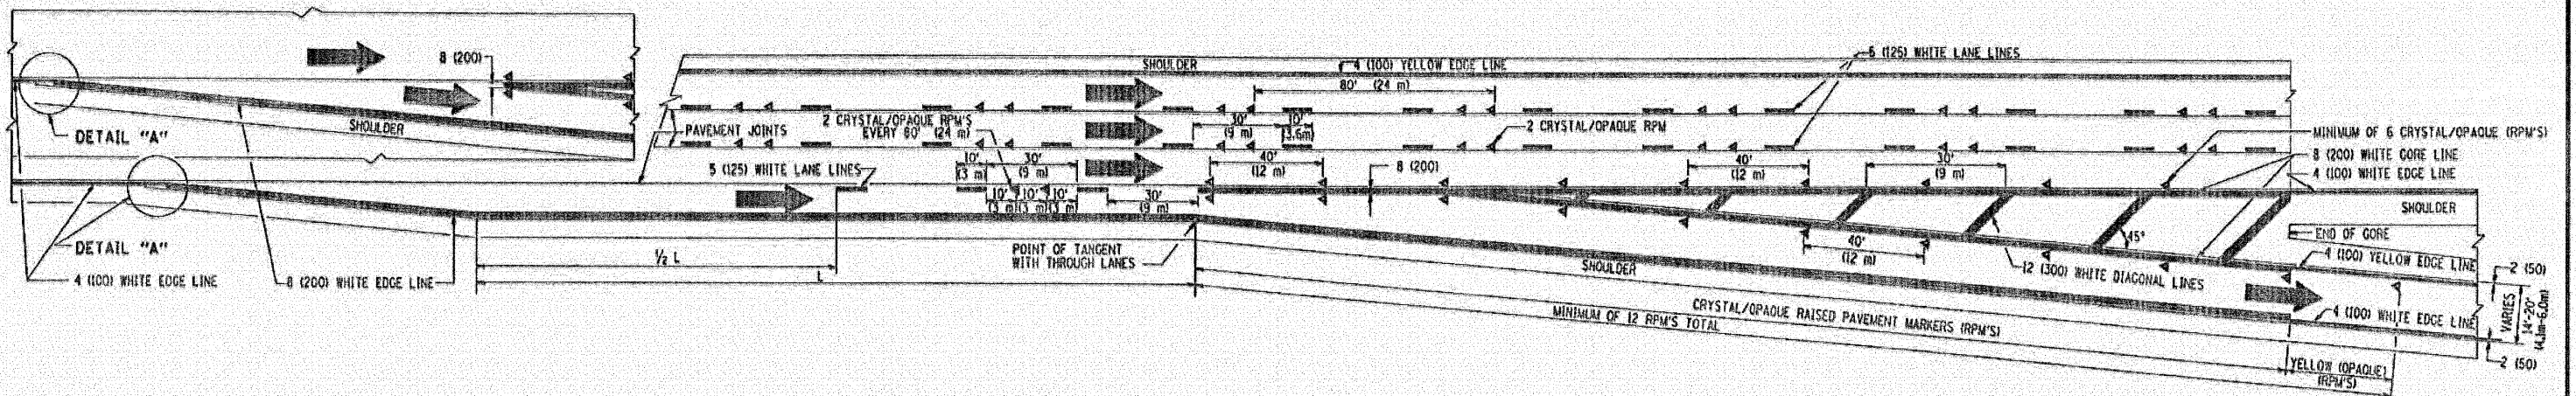


TYPICAL EDGE LINES & LANE LINES

- NOTES:
1. THERMO PLASTIC PAVEMENT MARKING LINE SHALL BE USED FOR THE EDGE LINES, GORE LINES, AND DIAGONAL LINES ON BITUMINOUS PAVEMENT ONLY.
 2. PREFORMED PLASTIC TYPE B PAVEMENT MARKING LINE SHALL BE USED FOR ALL LANE LINES ON BITUMINOUS PAVEMENT
 3. POLYUREA PAVEMENT MARKING SHALL BE USED FOR ALL MARKINGS ON PCC

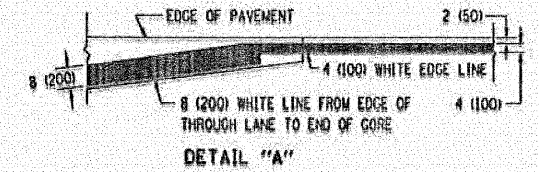

TYPICAL EXIT RAMP PAVEMENT MARKINGS

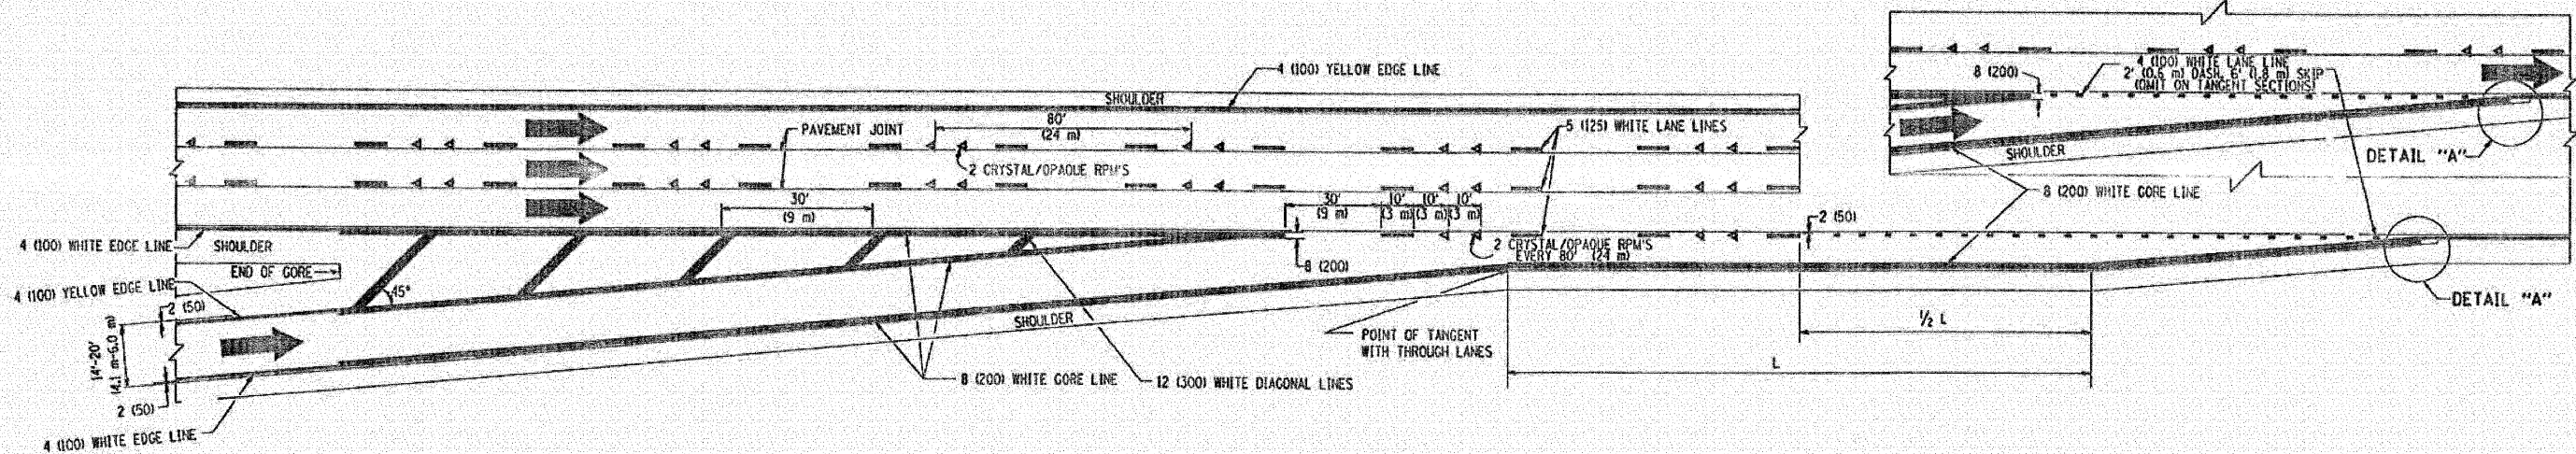

TYPICAL ENTRANCE RAMP PAVEMENT MARKINGS

MULTI-LANE FREEWAY PAVEMENT MARKING DETAILS

| REVISIONS | |
|-----------|------|
| NAME | DATE |
| DWS | 1/90 |
| DWS | 5/91 |
| AH | 3/95 |
| DWS | 7/96 |
| JEF | 2/05 |
| SPS | 1/07 |

LONGO, INC.
 CONSULTING ENGINEERS
 1500 WALL ST., SUITE 222
 HAPERVILLE, ILLINOIS 60563 P. (630) 577-9100

DESIGNED - M.JY
 DRAWN - ST
 CHECKED - M.JY
 DATE - 07/08/2009

REVISED -
 REVISED -
 REVISED -
 REVISED -

STATE OF ILLINOIS
 DEPARTMENT OF TRANSPORTATION

DISTRICT ONE DETAIL SHEETS
 I-80 (EAST OF 80th TO I-294)

SCALE: NONE SHEET NO. 7 OF 14 SHEETS STA. 10+00 TO STA. 405+00

| F.A.I. RTE. | SECTION | COUNTY | TOTAL SHEETS | SHEET NO. |
|---------------------|------------------------------|---------------------------|--------------|-----------|
| 349 | 195-5-1, ETC. (819-824) RS-1 | WILL & COOK | 80 | 54 |
| D-91-145-09 | | CONTRACT NO. 60F61 | | |
| FED. ROAD DIST. NO. | | ILLINOIS FED. AID PROJECT | | |