
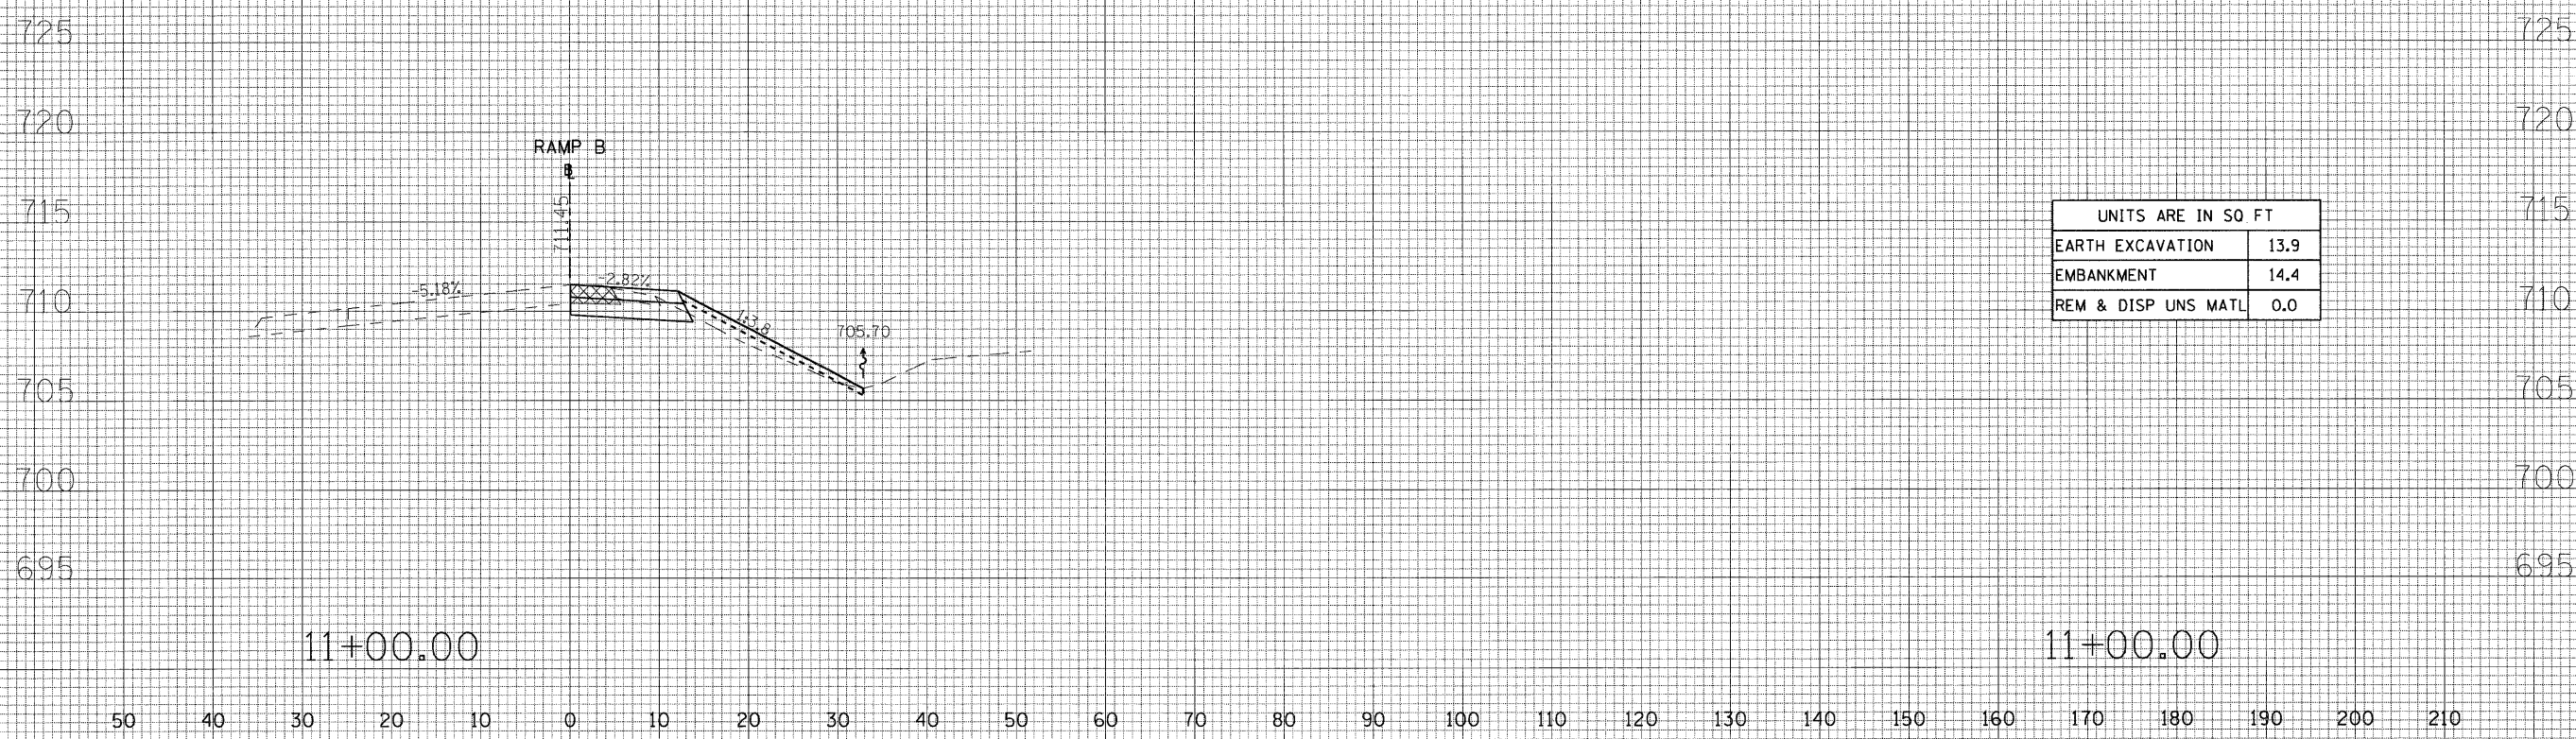


DATE	
BY	
SURVEYED	
PLOTTED	
TEMPLATE	
NOTE BOOK	
AREAS CHECKED	
NO.	

DATE	
BY	
SURVEYED	
PLOTTED	
TEMPLATE	
NOTE BOOK	
AREAS CHECKED	
NO.	

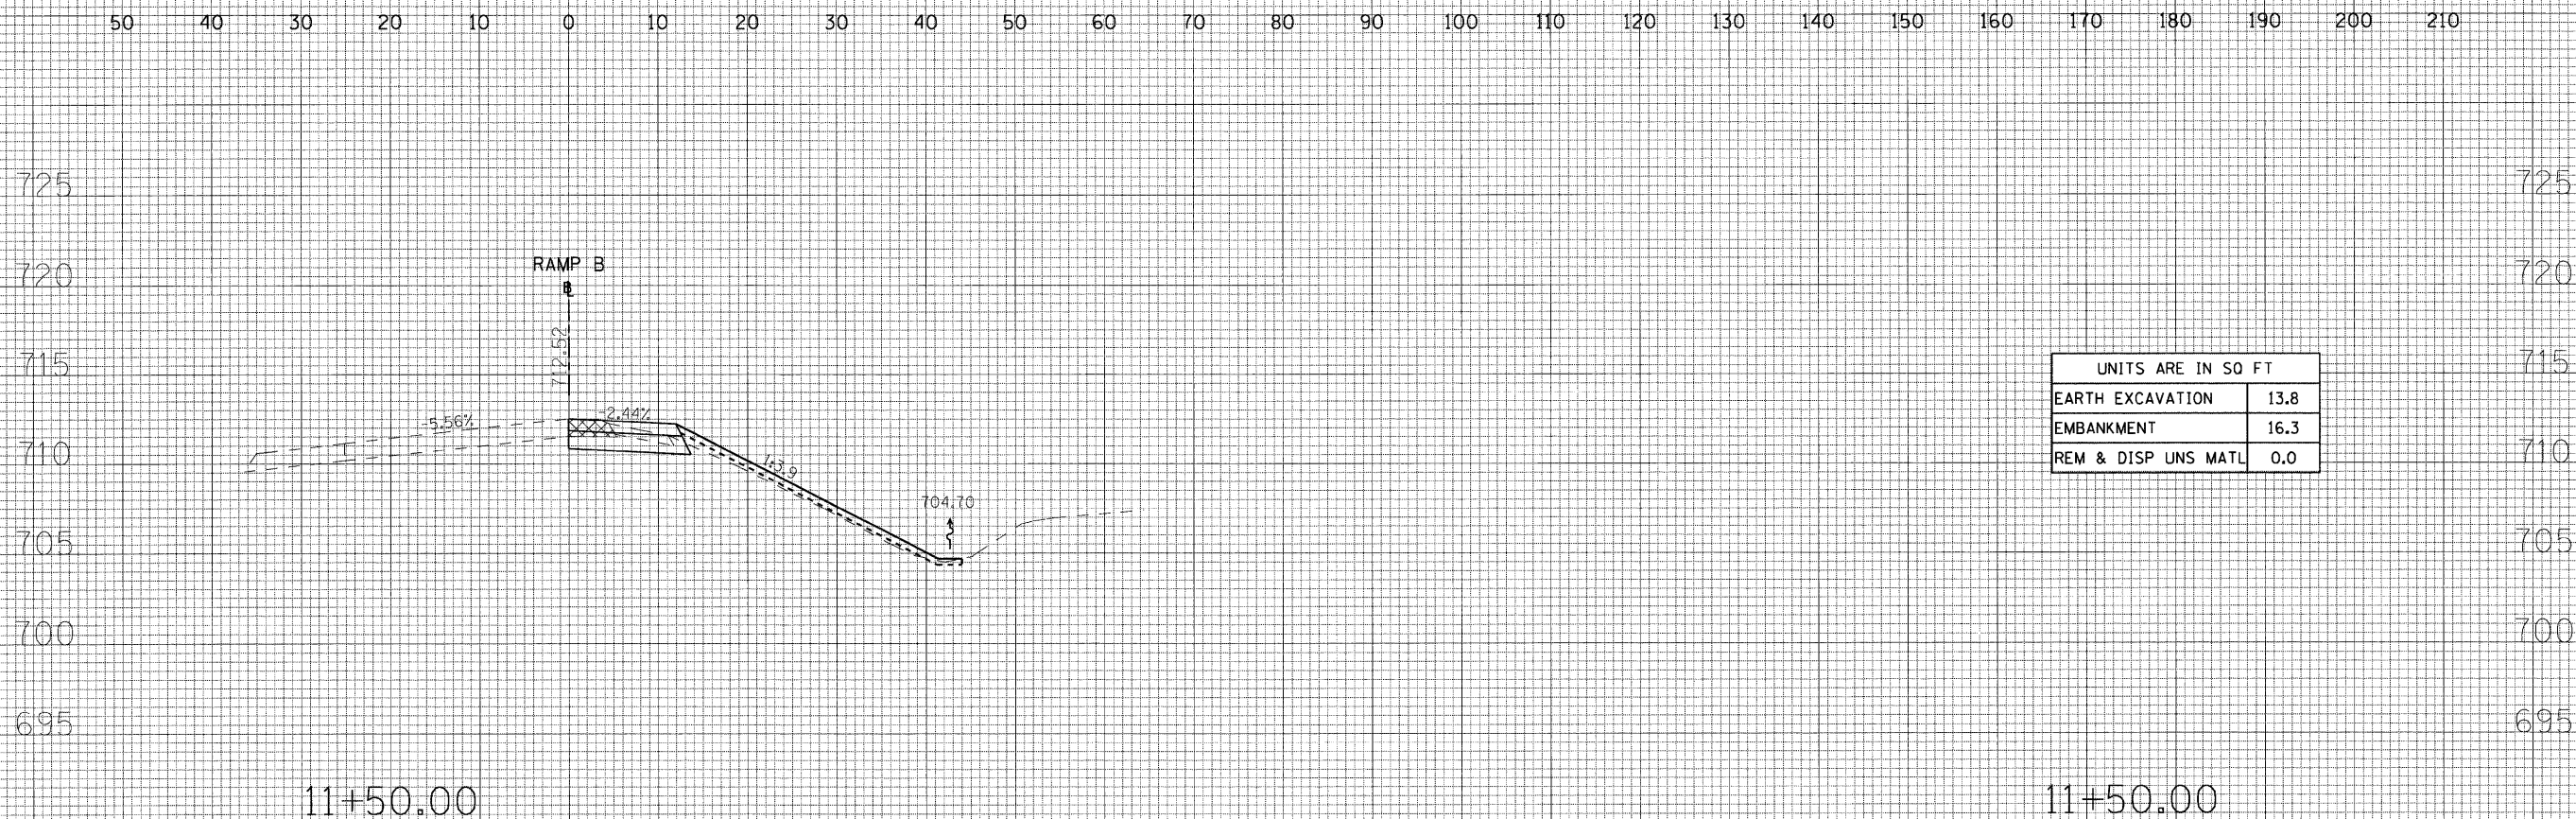

FILE NAME =	USER NAME = #USER#	DESIGNED - FML	REVISED - ---
#FILE#		DRAWN - FML	REVISED - ---
	PLOT SCALE = #SCALE#	CHECKED - PBL	REVISED - ---
	PLOT DATE = #DATE#	DATE - 07/08/2009	REVISED - ---

**STATE OF ILLINOIS  
DEPARTMENT OF TRANSPORTATION**

<b>CROSS SECTIONS</b>	
<b>FAI-80 EASTBOUND TO FAI-57 NORTHBOUND RAMP B</b>	
SCALE: H <sup>1</sup> / <sub>V</sub> = 10' / 1" = 5'	SHEET NO. 3 OF 10 SHEETS
STA. 11+00.00 TO STA. 11+50.00	

F.A.I. RTE.	SECTION	COUNTY	TOTAL SHEETS	SHEET NO.
80	0709-1027K-1	COOK	80	73
FED. ROAD DIST. NO. - ILLINOIS FED. AID PROJECT				

**CONTRACT NO. 60F61**