


DATE	
BY	
SURVEYED	
PLOTTED	
NOTE BOOK	
AREAS CHECKED	

DATE	
BY	
SURVEYED	
PLOTTED	
NOTE BOOK	
AREAS CHECKED	

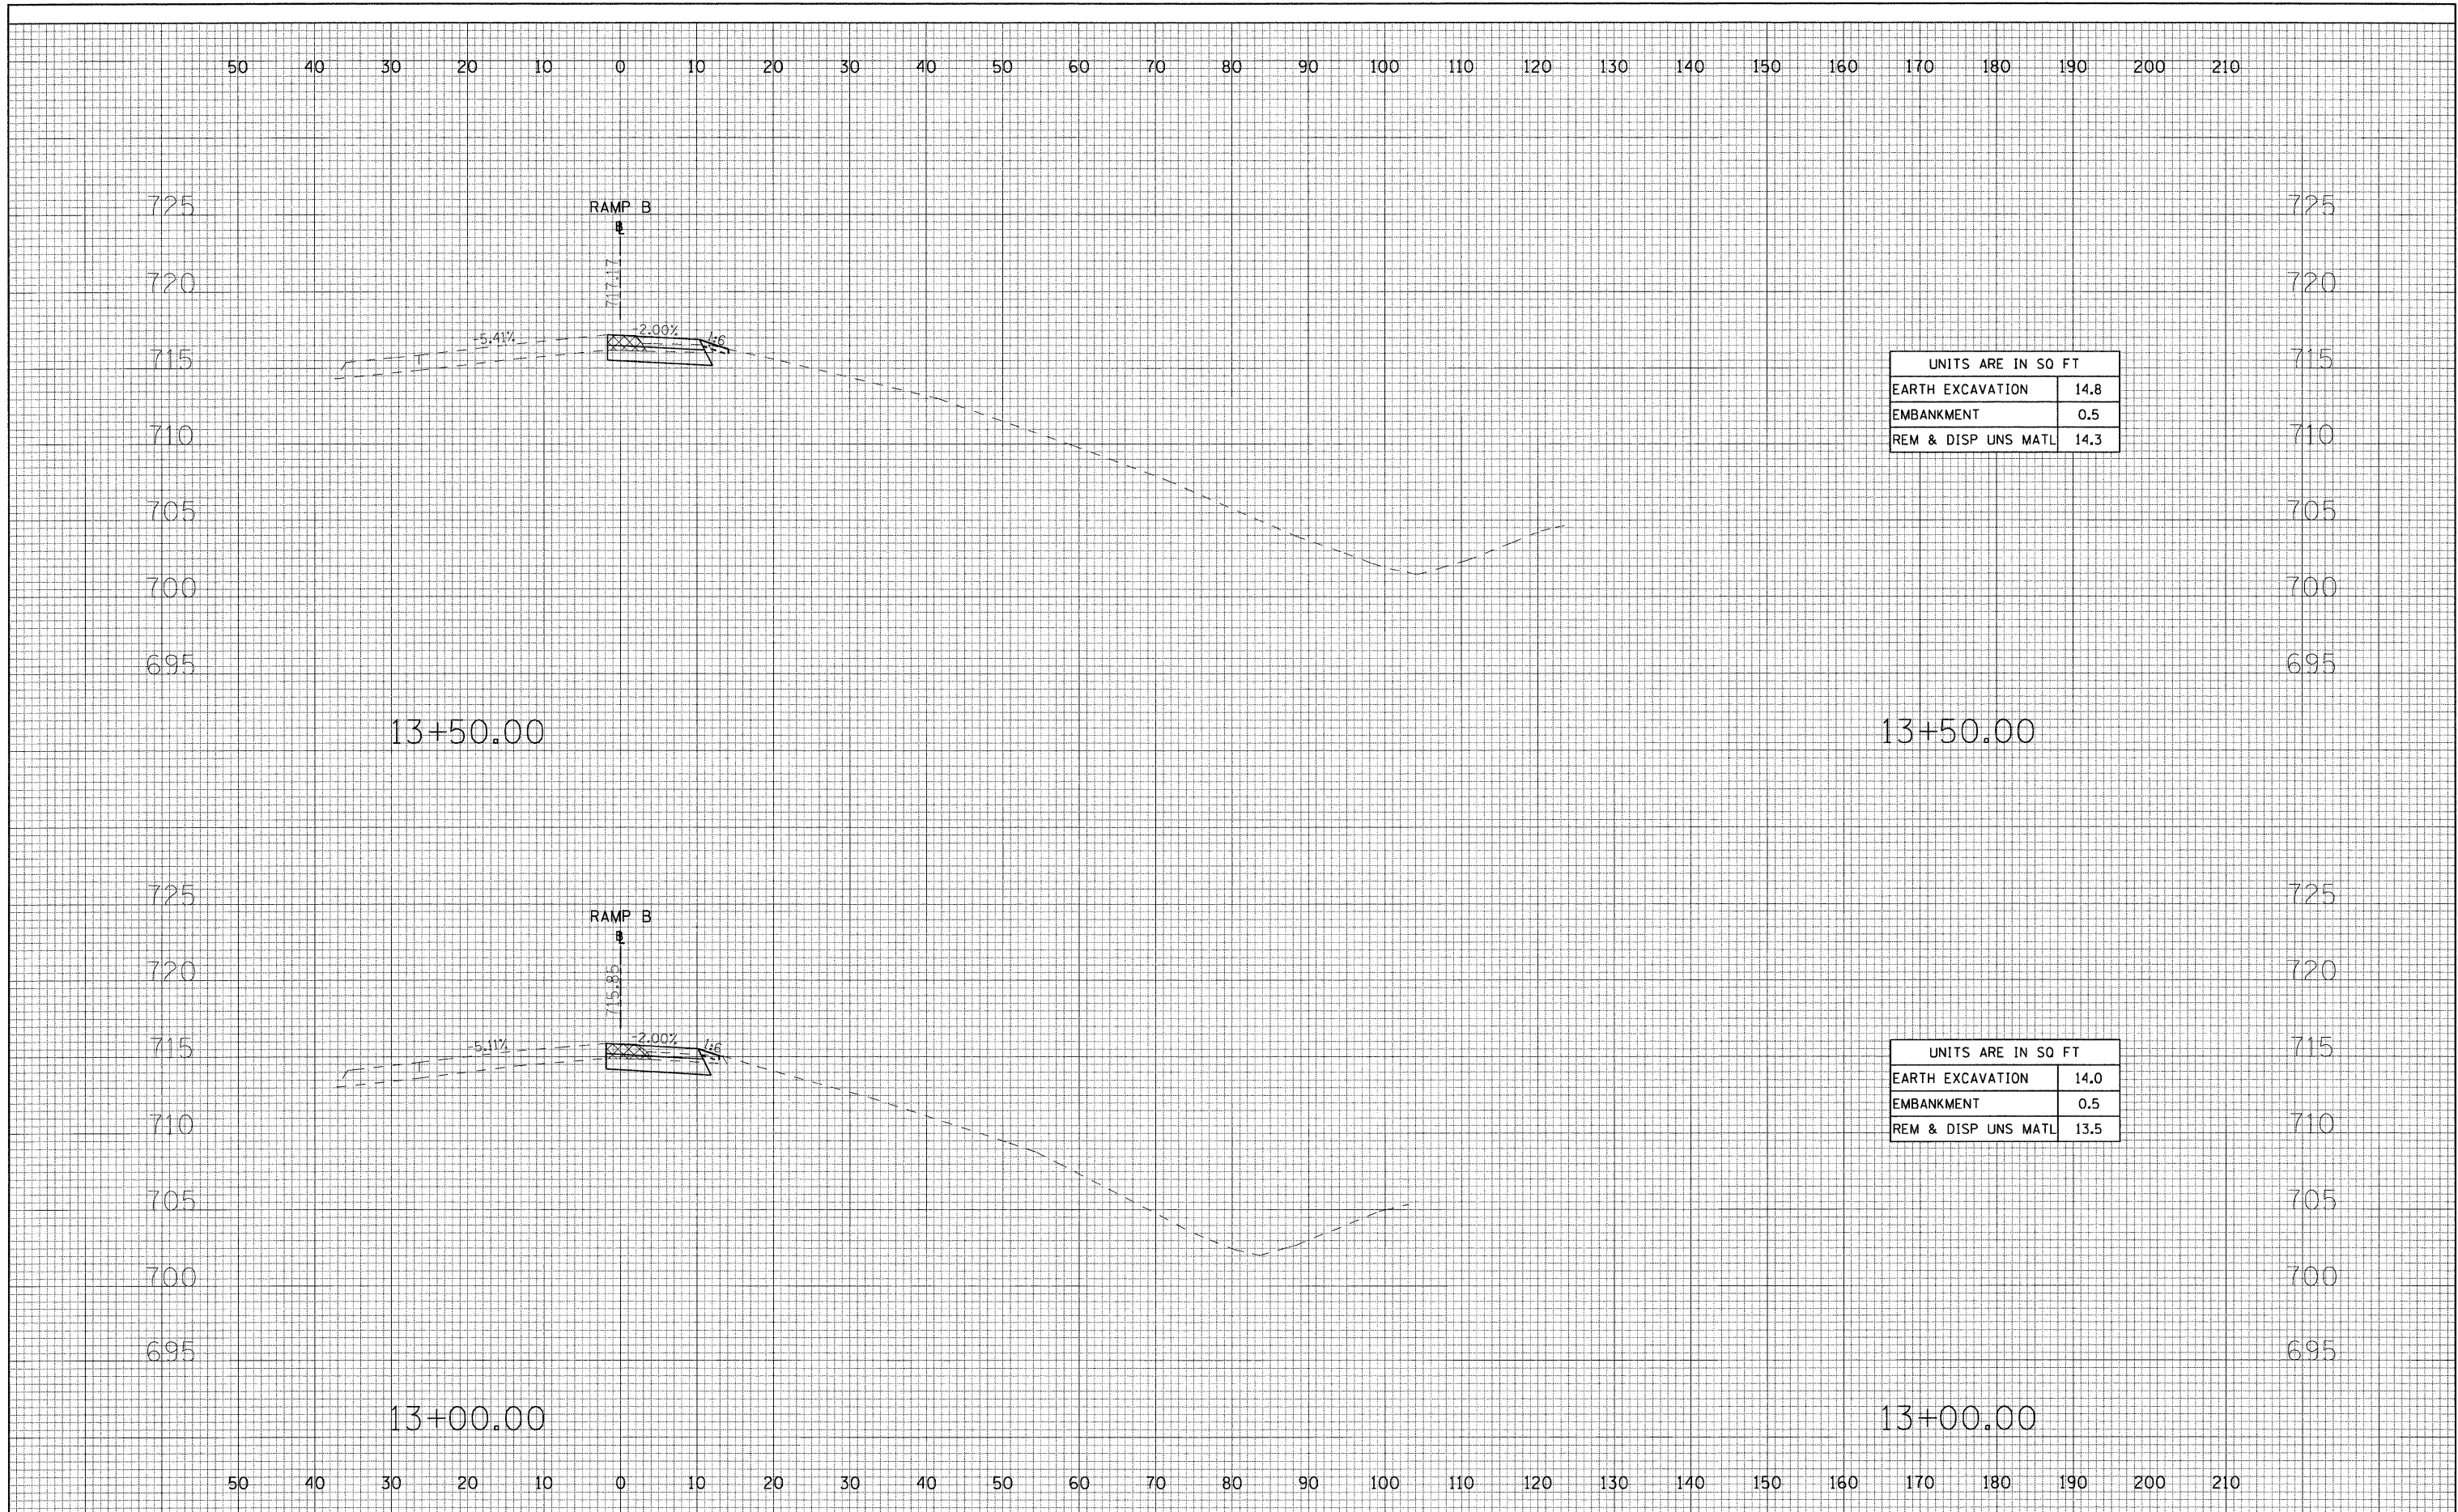

UNITS ARE IN SQ FT	
EARTH EXCAVATION	14.8
EMBANKMENT	0.5
REM & DISP UNS MATL	14.3

UNITS ARE IN SQ FT	
EARTH EXCAVATION	14.0
EMBANKMENT	0.5
REM & DISP UNS MATL	13.5

FILE NAME =	USER NAME = #USER#	DESIGNED - FML	REVISED - ---	STATE OF ILLINOIS DEPARTMENT OF TRANSPORTATION	CROSS SECTIONS		F.A.I. RTE.	SECTION	COUNTY	TOTAL SHEETS	SHEET NO.	
#FILE#		DRAWN - FML	REVISED - ---		FAI-80 EASTBOUND TO FAI-57 NORTHBOUND RAMP B		80	0709-1027K-1	COOK	80	75	
		CHECKED - PBL	REVISED - ---		SCALE: H1"=10', V1"=5'		SHEET NO. 5 OF 10 SHEETS		STA. 13+00.00 TO STA. 13+50.00		CONTRACT NO. 60F61	
		DATE - 07/08/2009	REVISED - ---		FED. ROAD DIST. NO. _____		ILLINOIS FED. AID PROJECT					