


DATE	
BY	
SURVEYED	
PLOTTED	
TEMPLATE	
NOTE BOOK	
AREAS CHECKED	
NO.	

DATE	
BY	
SURVEYED	
PLOTTED	
TEMPLATE	
NOTE BOOK	
AREAS CHECKED	
NO.	

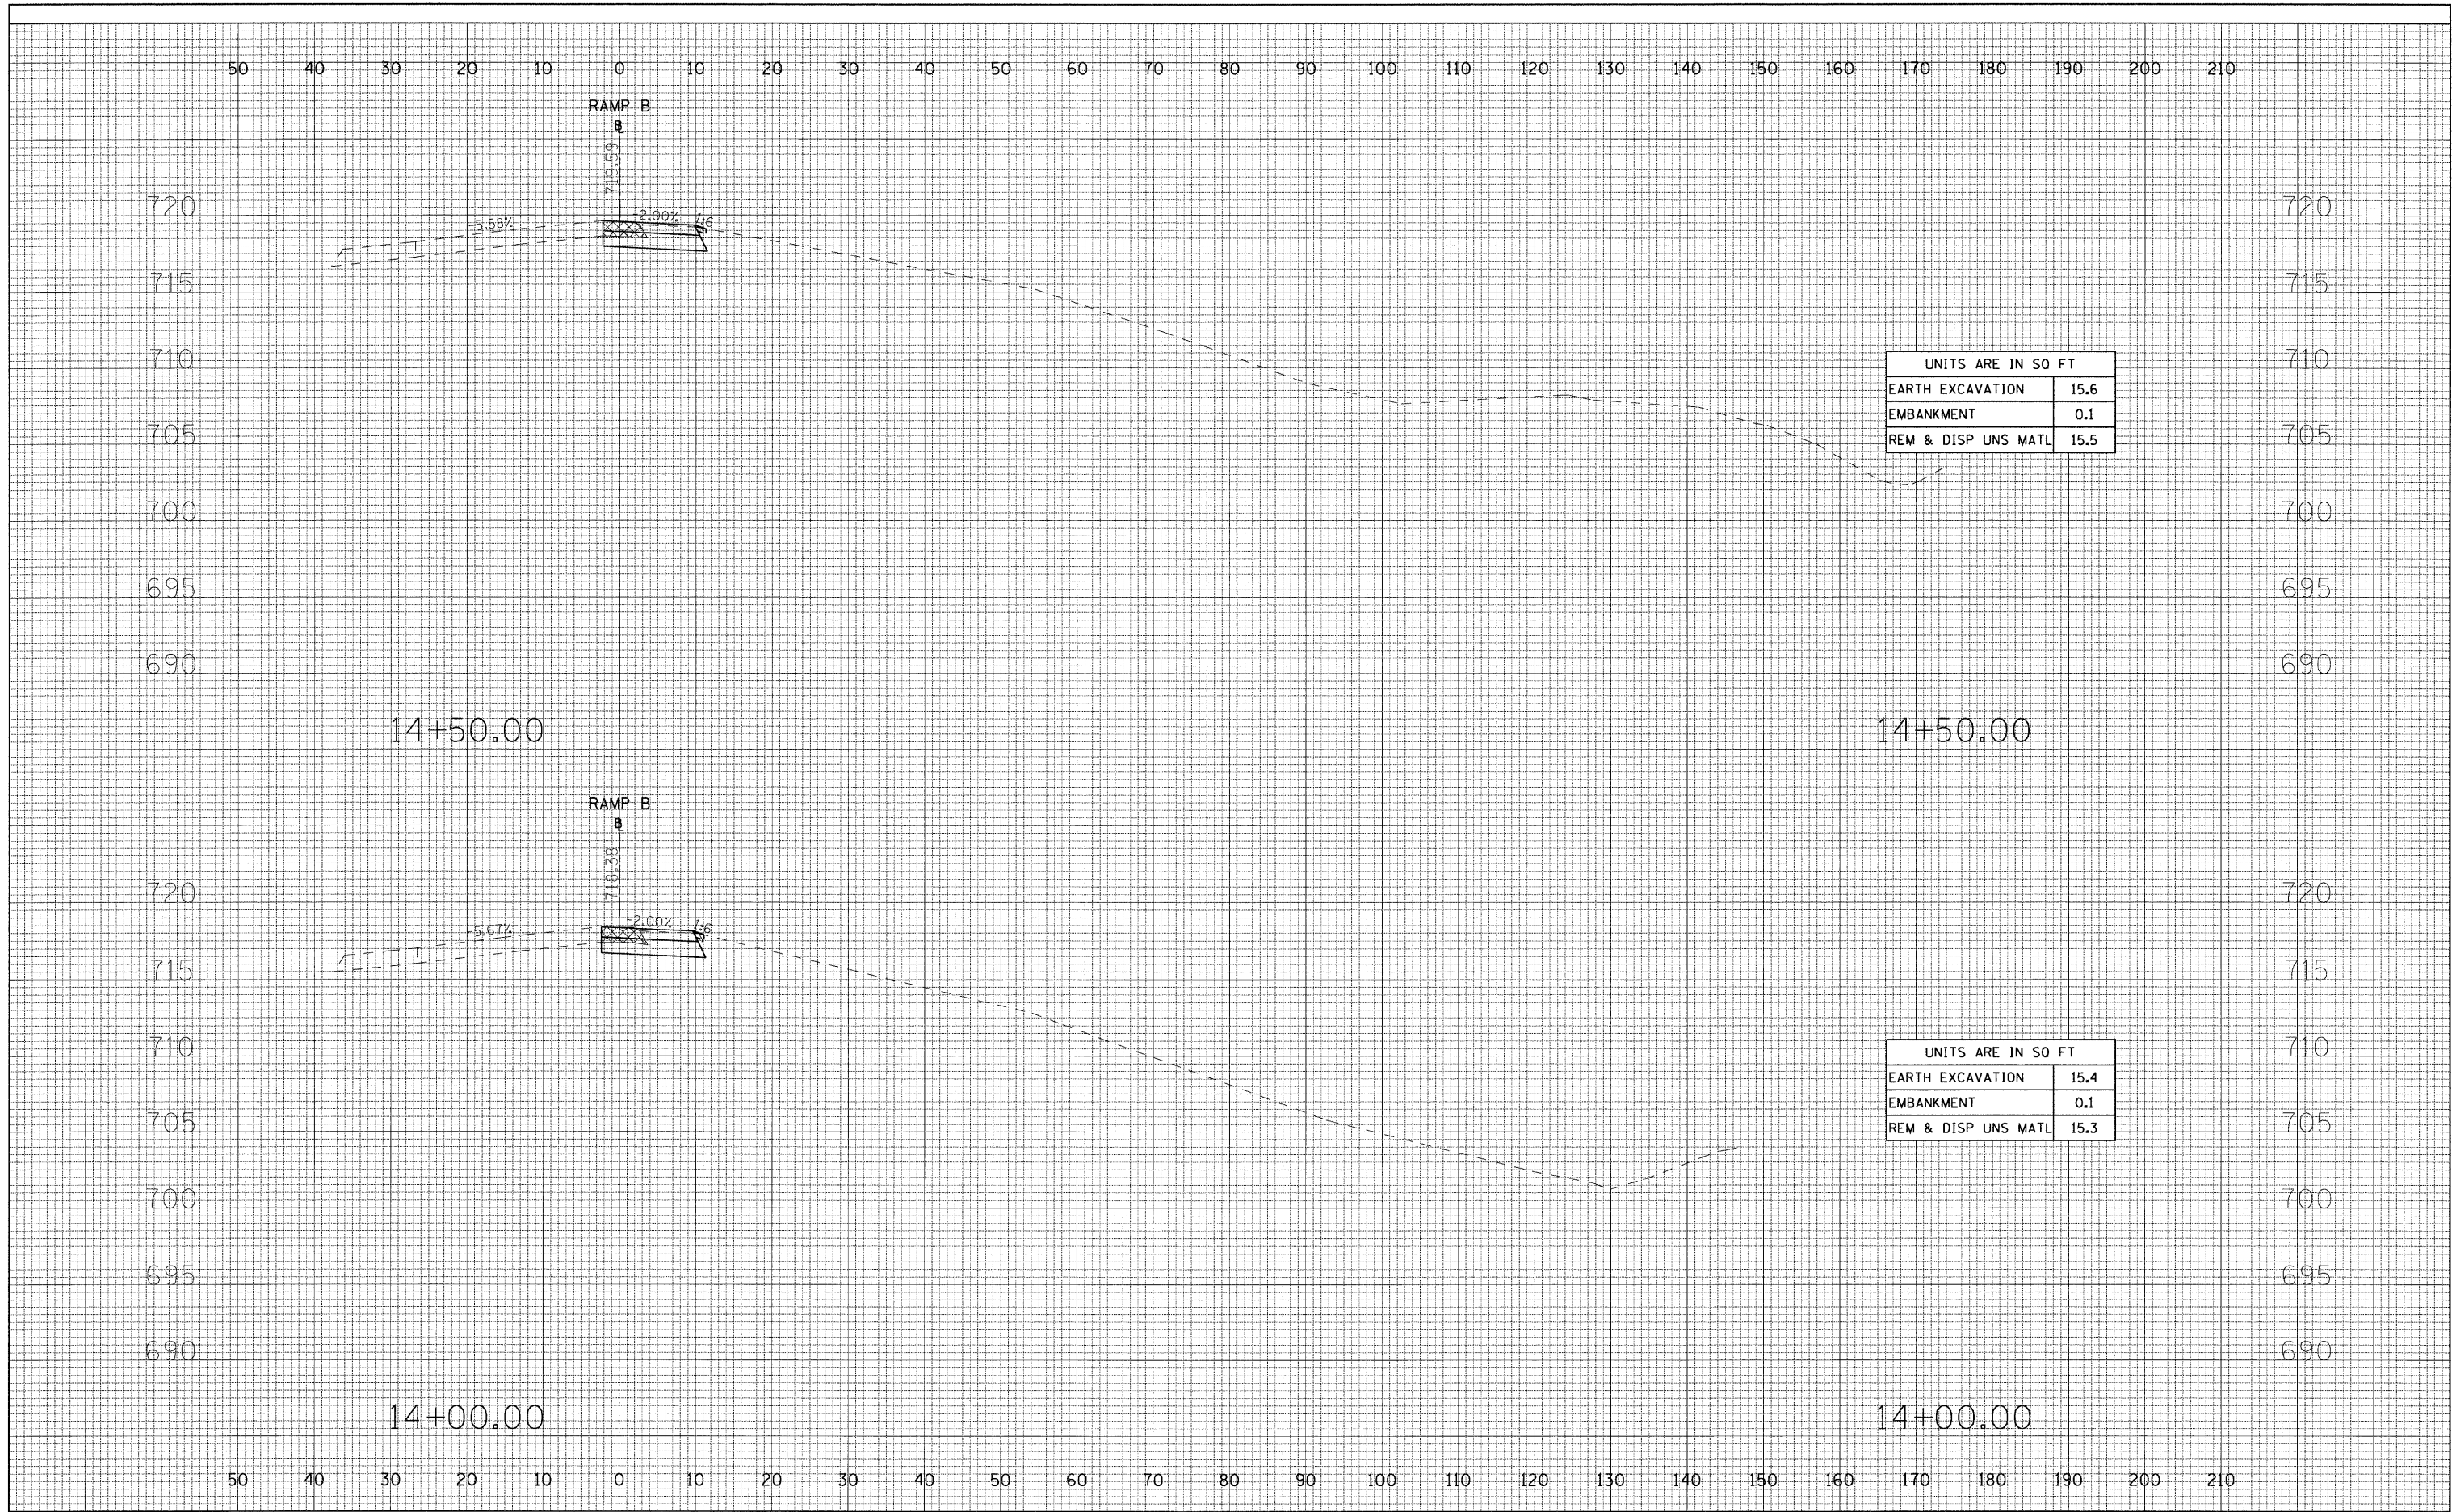

FILE NAME =	USER NAME = #USER*	DESIGNED - FML	REVISED - ---	<b>STATE OF ILLINOIS DEPARTMENT OF TRANSPORTATION</b>	<b>CROSS SECTIONS</b>		F.A.I. RTE.	SECTION	COUNTY	TOTAL SHEETS	SHEET NO.	
#F(L)EL*	PLOT SCALE = #SCALE*	DRAWN - FML	REVISED - ---		<b>FAI-80 EASTBOUND TO FAI-57 NORTHBOUND RAMP B</b>		80	0709-1027K-1	COOK	80	76	
	PLOT DATE = #DATE*	CHECKED - PBL	REVISED - ---		SCALE: H1"=10', V1"=5'		SHEET NO. 6 OF 10 SHEETS		STA. 14+00.00 TO STA. 14+50.00		CONTRACT NO. 60F61	
		DATE - 07/08/2009	REVISED - ---		FED. ROAD DIST. NO. [ILLINOIS] FED. AID PROJECT							