


STAGE 1 @ STA. 495+60.00 LOOKING EAST
NO SCALE

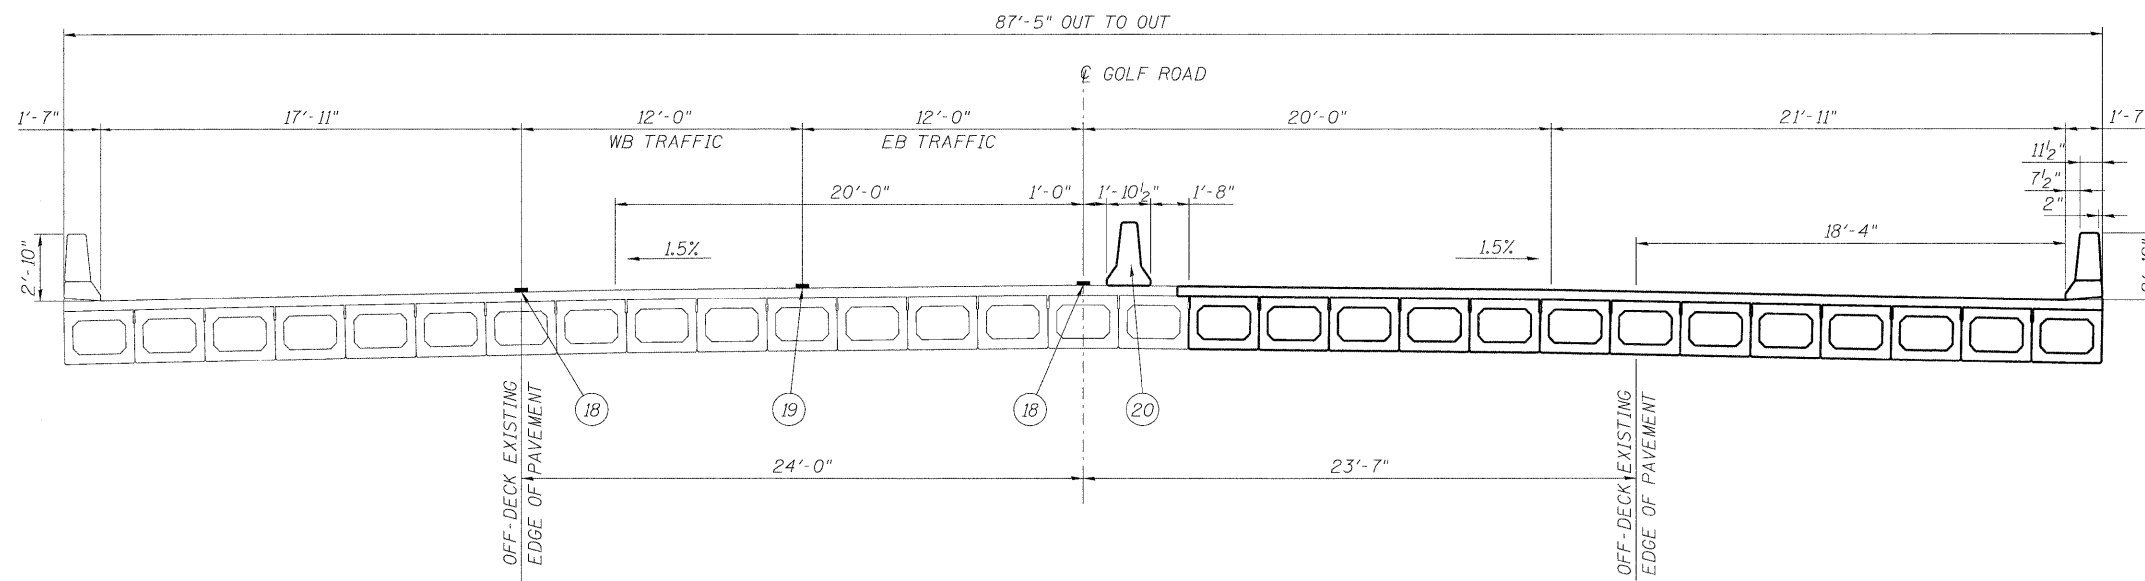

STAGE 2 @ STA. 495+60.00 LOOKING EAST
NO SCALE

LEGEND

- ① EXISTING PARAPET WALLS
- ② EXISTING PPC DECK BEAMS
- ③ EXISTING HMA WEARING SURFACE (2")
- ④ PROPOSED PRECAST PRESTRESSED CONCRETE DECK BEAMS (27" DEPTH)
- ⑤ PROPOSED CONCRETE WEARING SURFACE (5")
- ⑥ PROPOSED PARAPET WALL, TYPE F, PAID AS CONCRETE SUPERSTRUCTURE
- ⑦ EXISTING HMA SHOULDER
- ⑧ EXISTING HMA SURFACE AND BINDER COURSES
- ⑨ EXISTING PCC BASE COURSE, 9"
- ⑩ EXISTING SUBBASE GRANULAR MATERIAL, TYPE A, 6"
- ⑪ HOT-MIX ASPHALT SURFACE REMOVAL, 1 1/2"
- ⑫ HOT-MIX ASPHALT BASE COURSE WIDENING, 7" (3 LIFTS)
- ⑬ HOT-MIX ASPHALT SURFACE COURSE, MIX "D", N70, 1 1/2"
- ⑭ LEVELING BINDER (MACHINE METHOD), N70, 3/4"
- ⑮ BITUMINOUS MATERIALS (PRIME COAT)
- ⑯ COMPOST FURNISH AND PLACE, 4" W/ SEEDING, CL 4
- ⑰ TEMPORARY CONCRETE BARRIER
- ⑱ PAVEMENT MARKING TAPE, TYPE III, 4", WHITE, 2 @ 10" C-C
- ⑲ PAVEMENT MARKING TAPE, TYPE III, 4", YELLOW, 2 @ 10" C-C
- ⑳ RELOCATE TEMPORARY CONCRETE BARRIER