


DATE	
BY	
SURVEYED	
PLOTTED	
NOTE BOOK	
AREAS	
AREAS CHECKED	
NO.	

DATE	
BY	
SURVEYED	
PLOTTED	
NOTE BOOK	
AREAS	
AREAS CHECKED	
NO.	

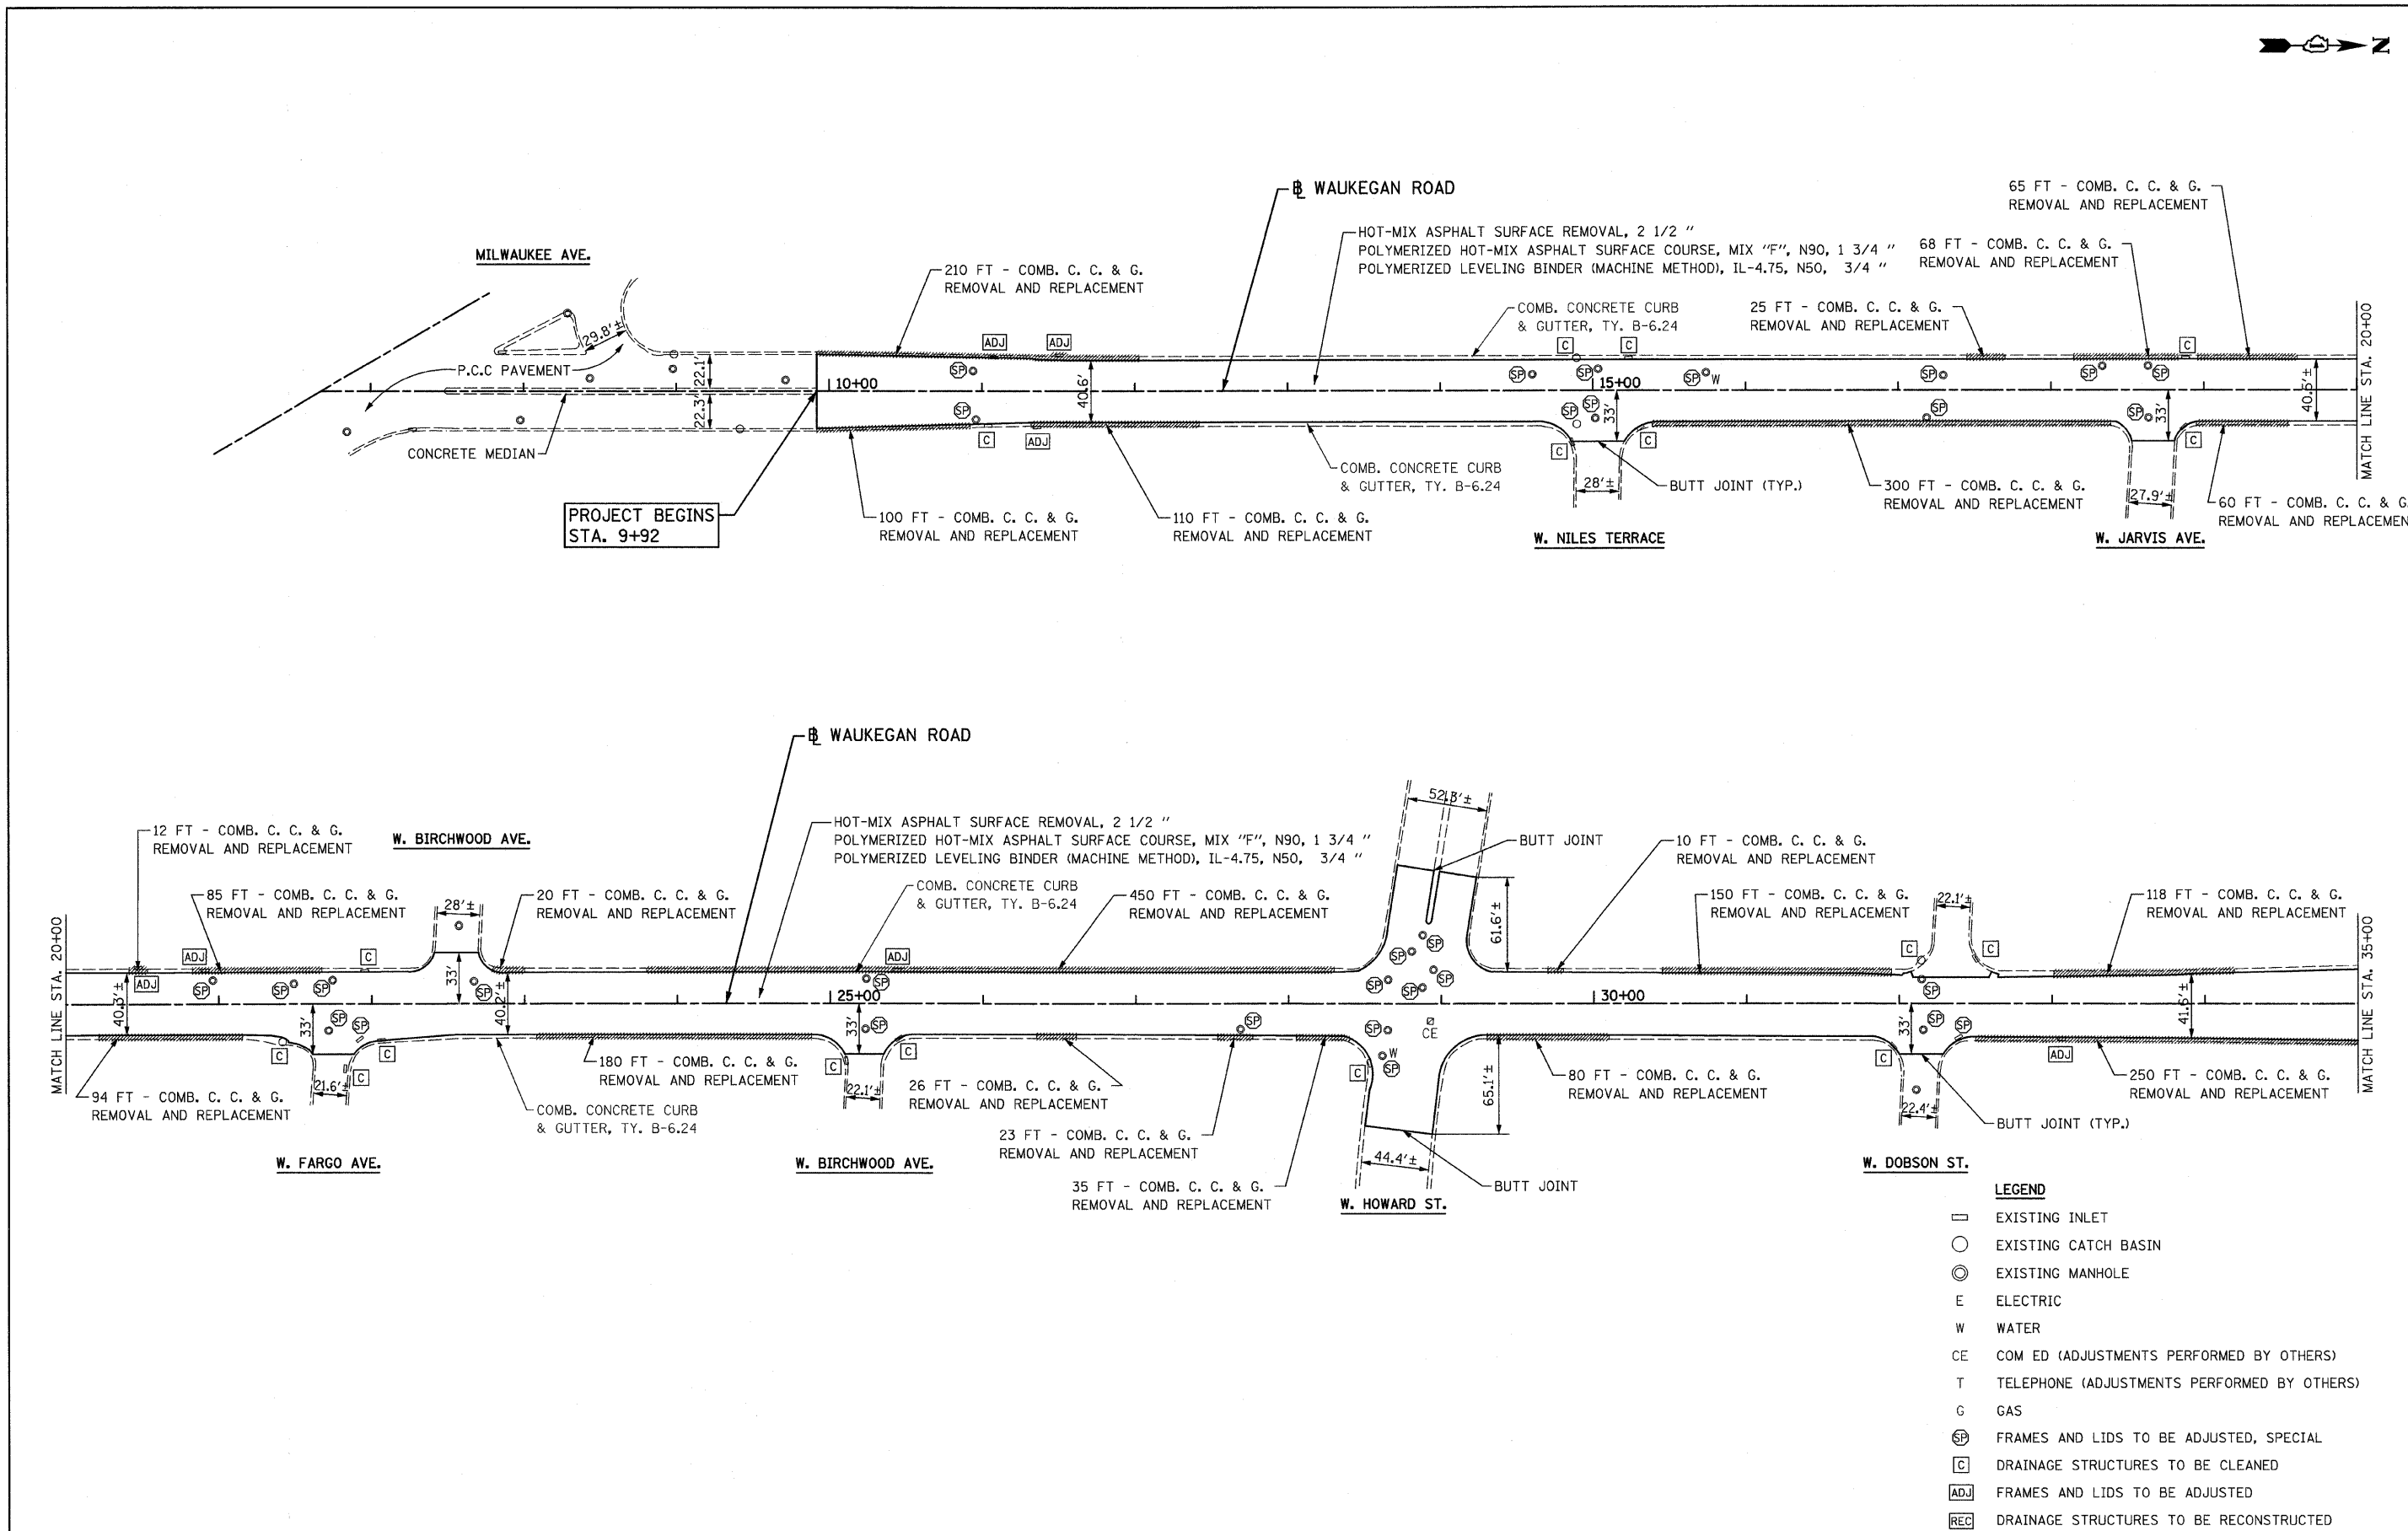

LEGEND

- ▭ EXISTING INLET
- EXISTING CATCH BASIN
- ⊙ EXISTING MANHOLE
- E ELECTRIC
- W WATER
- CE COM ED (ADJUSTMENTS PERFORMED BY OTHERS)
- T TELEPHONE (ADJUSTMENTS PERFORMED BY OTHERS)
- G GAS
- ⊕ FRAMES AND LIDS TO BE ADJUSTED, SPECIAL
- DRAINAGE STRUCTURES TO BE CLEANED
- ADJ FRAMES AND LIDS TO BE ADJUSTED
- REC DRAINAGE STRUCTURES TO BE RECONSTRUCTED

FILE NAME = D160H56-shr-plan1.dgn	CHRISTIAN-ROGE & ASSOCIATES, INC. ENGINEERS-PLANNERS-SURVEYORS 211 WEST WACKER DRIVE CHICAGO, ILLINOIS 60606 PHONE: (312)372-2023 FAX: (312)372-5274	DESIGNED - M.P.	REVISED -	STATE OF ILLINOIS DEPARTMENT OF TRANSPORTATION	ROADWAY PLAN WAUKEGAN ROAD (MILWAUKEE AVE TO DEMPSTER ST)	F.A.P. RTE.	SECTION	COUNTY	TOTAL SHEETS	SHEET NO.
PLOT DATE = 6/26/2009		DRAWN - B.K.	REVISED -			348	3271 A-RS-3	COOK	29	5
	CHECKED - G.F.L.	REVISED -	CONTRACT NO. 60H56							
	DATE - JUNE 2009	REVISED -	FED. ROAD DIST. NO. 1 ILLINOIS FED. AID PROJECT							
			SCALE: 1" = 50' SHEET NO. 1 OF 4 SHEETS STA. 9+92 TO STA. 35+00							