


TRAFFIC SIGNAL LEGEND

	PROPOSED	EXISTING
DETECTOR LOOP		
SIGNAL HEAD		
G.S. CONDUIT IN TRENCH OR PUSHED		
SIGNAL HEAD WITH BACKPLATE		
RACEWAY FOR MAGNETIC DETECTOR, TYPE I OR II		
VEHICLE DETECTOR, NON-COMPENSATED MAGNETIC TYPE		

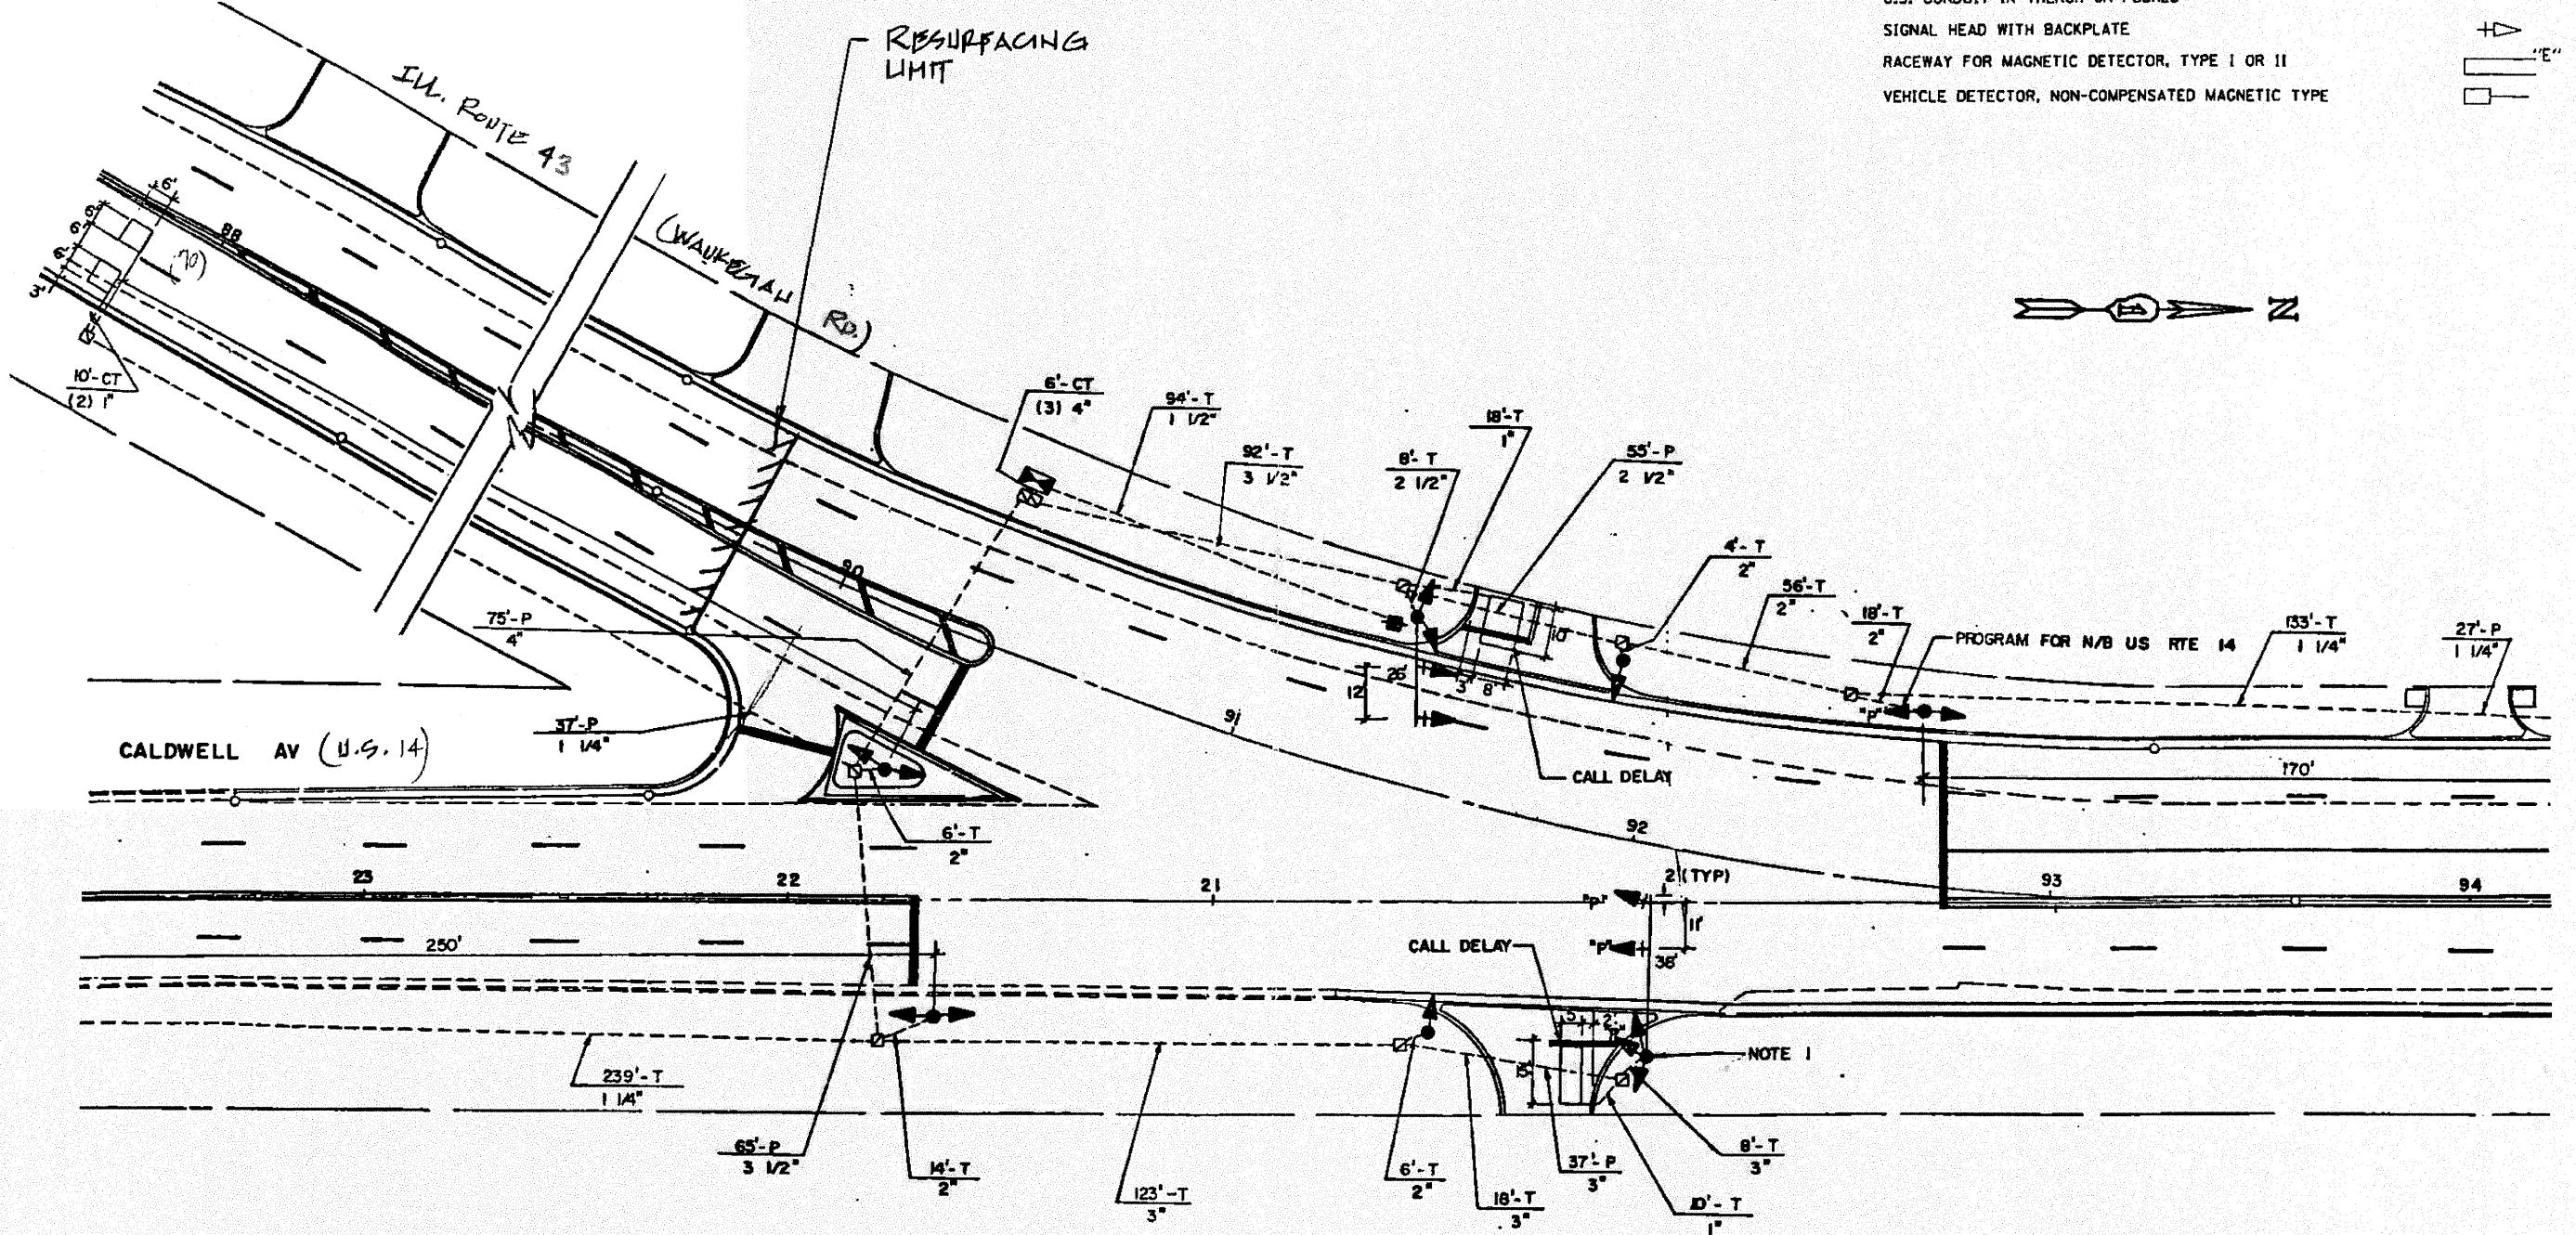

THIS PLAN IS FOR THE SOLE PURPOSE OF DETECTOR LOOP REPLACEMENTS ONLY

REPLACE ALL DETECTOR LOOPS AS SHOWN (WITHIN THE RESURFACING LIMITS)

CODE	QUANTITY	UNIT	ITEM
86600600	70	FOOT	DETECTOR LOOP, REPLACEMENT

FILE NAME :	USER NAME :	DESIGNED - BCK	REVISED -
ct:\work\PH1001\KANTHAPHIXAYBC\01126	kantaphixaybc	DRAWN - BCK	REVISED -
	Plot Legend.v7.dgn	CHECKED - DAD	REVISED -
	PLOT SCALE = 24.9368 / IN.	DATE	REVISED -
	PLOT DATE = 4/3/2009		

**STATE OF ILLINOIS
DEPARTMENT OF TRANSPORTATION**

DISTRICT ONE - DETECTOR LOOP REPLACEMENT
ILL. 43 (WAUKEGAN RD) @ U.S. 14 (CALDWELL RD)

F.A.P. RTE.	SECTION	COUNTY	TOTAL SHEETS	SHEET NO.
348	3271A-RS-3	Low	29	17
CONTRACT NO. 60H56		CONTRACT NO.		
FED. ROAD DIST. NO.		ILLINOIS FED. AID PROJECT		

SCALE: NONE SHEET NO. OF SHEETS STA. TO STA.