



IL. ROUTE 50
(GOVERNORS HWY.)

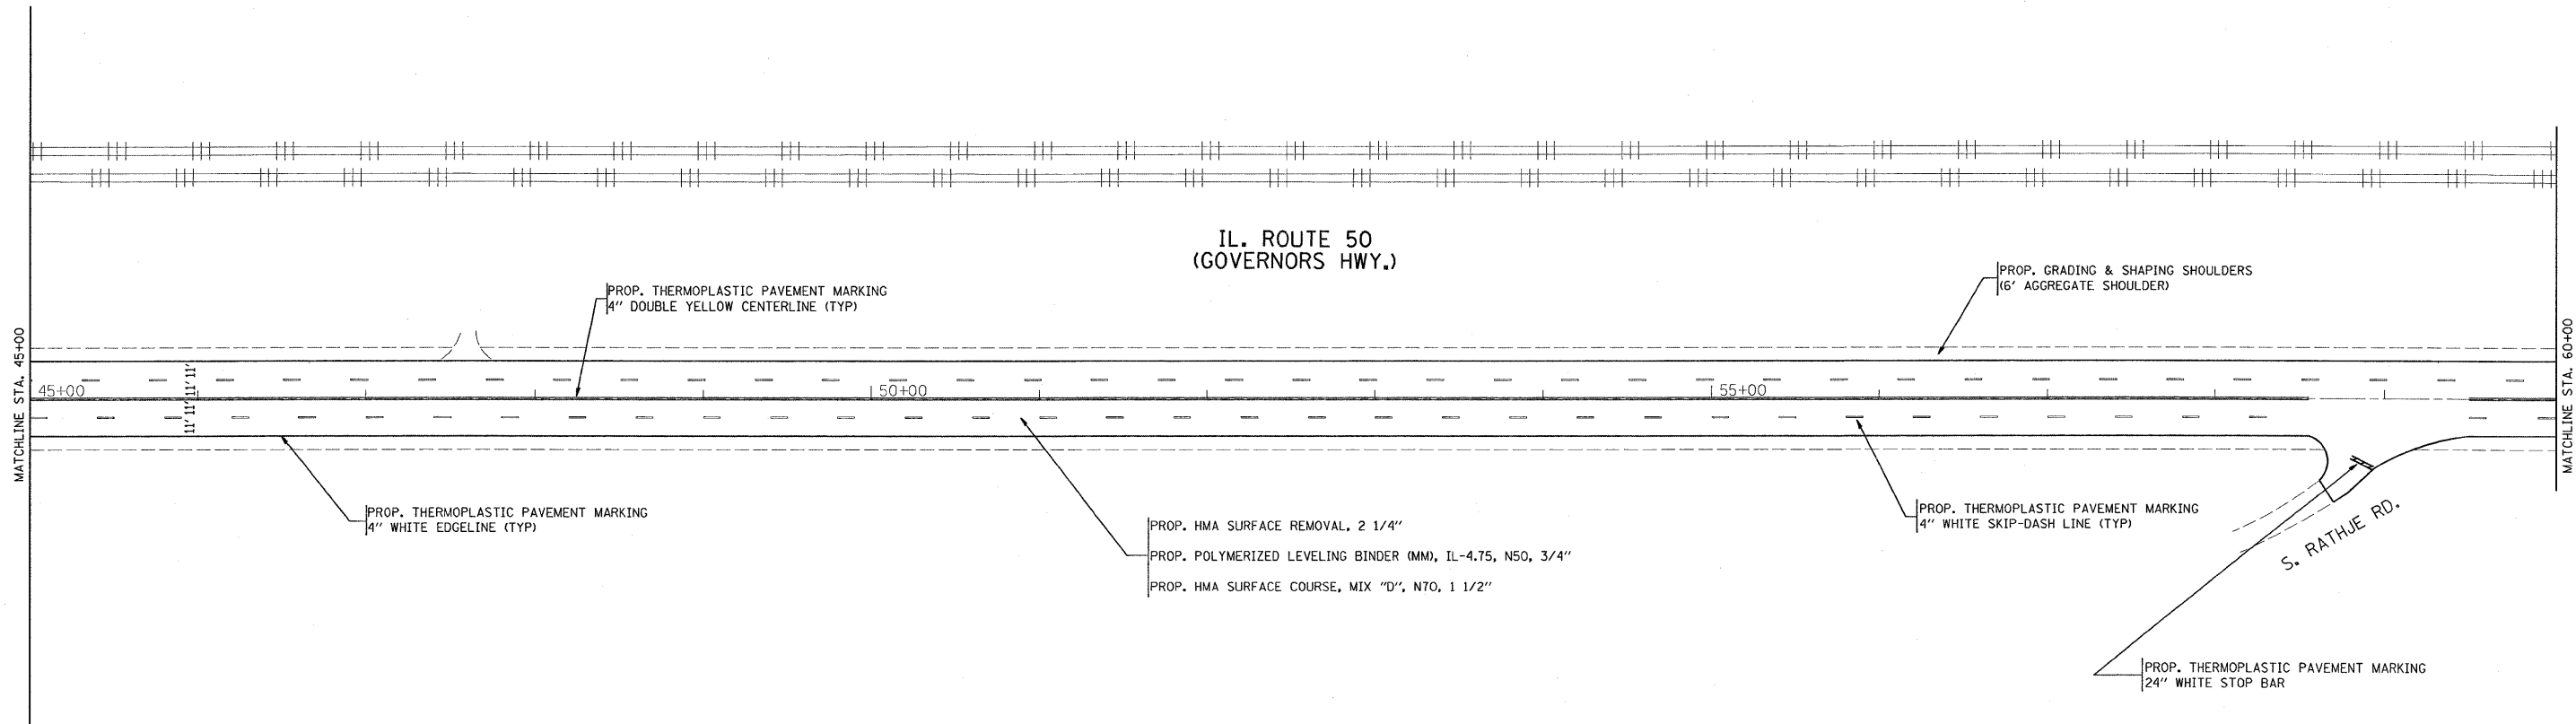

IL. ROUTE 50
(GOVERNORS HWY.)

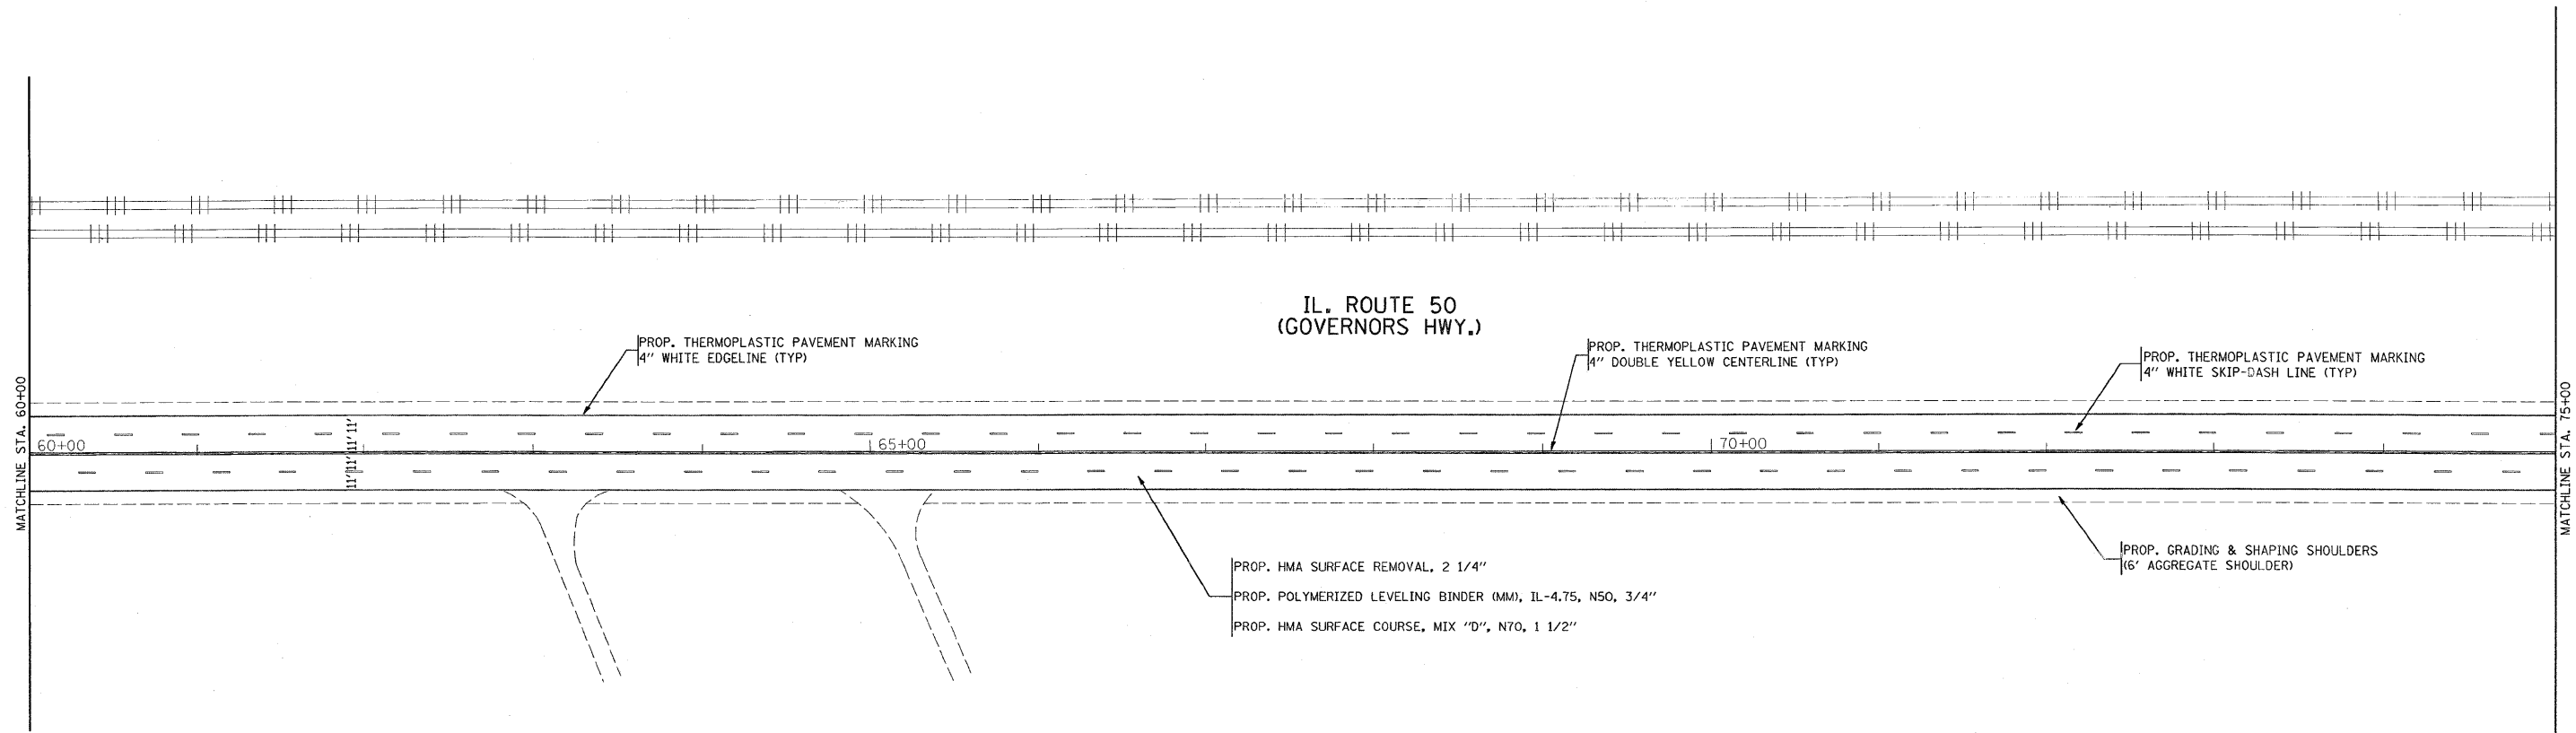

FILE NAME =	USER NAME = mossse	DESIGNED -	REVISED -	STATE OF ILLINOIS DEPARTMENT OF TRANSPORTATION	ROADWAY AND PAVEMENT MARKING PLAN			F.A.P. RTE.	SECTION	COUNTY	TOTAL SHEETS	SHEET NO.
es\pwwork\pwwid\mossse\dl142734\0175669-shd-plan.dgn		DRAWN -	REVISED -		IL. ROUTE 50 (GOVERNORS HWY) KANKAKEE CO. LINE - KENNEDY RD.			840	141 RS-4	WILL	15	6
PLOT SCALE = 50.0000' / IN.		CHECKED -	REVISED -		SCALE: 1"=50'	SHEET NO.	OF SHEETS	STA.	TO STA.	CONTRACT NO. 60H58		
PLOT DATE = 6/30/2009		DATE -	REVISED -		ILLINOIS FED. AID PROJECT							