

STATE OF ILLINOIS
DEPARTMENT OF TRANSPORTATION
DIVISION OF HIGHWAYS

**PROPOSED
HIGHWAY PLANS**

FAU 1270: LAKE-COOK RD / MAIN STREET
KANEMCHENRY/COOK COUNTY LINE TO OLD HART ROAD
SECTION: 3017 RS-3
RESURFACING
PROJECT: *ESP-1270(004)*
MCHENRY, LAKE & COOK COUNTY
C-91-757-09



F.A.U. RTE.	SECTION	COUNTY	TOTAL SHEETS	SHEET NO.
1270	3017 RS-3	COOK	21	1
FED. ROAD DIST. NO.	ILLINOIS	CONTRACT NO.	60H59	

D -91-757-09



FOR INDEX OF SHEETS, SEE SHEET NO. 2

THE PROJECT IS LOCATED IN THE VILLAGE OF BARRINGTON HILLS

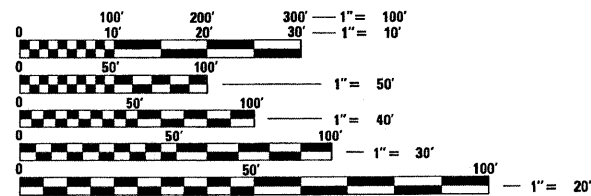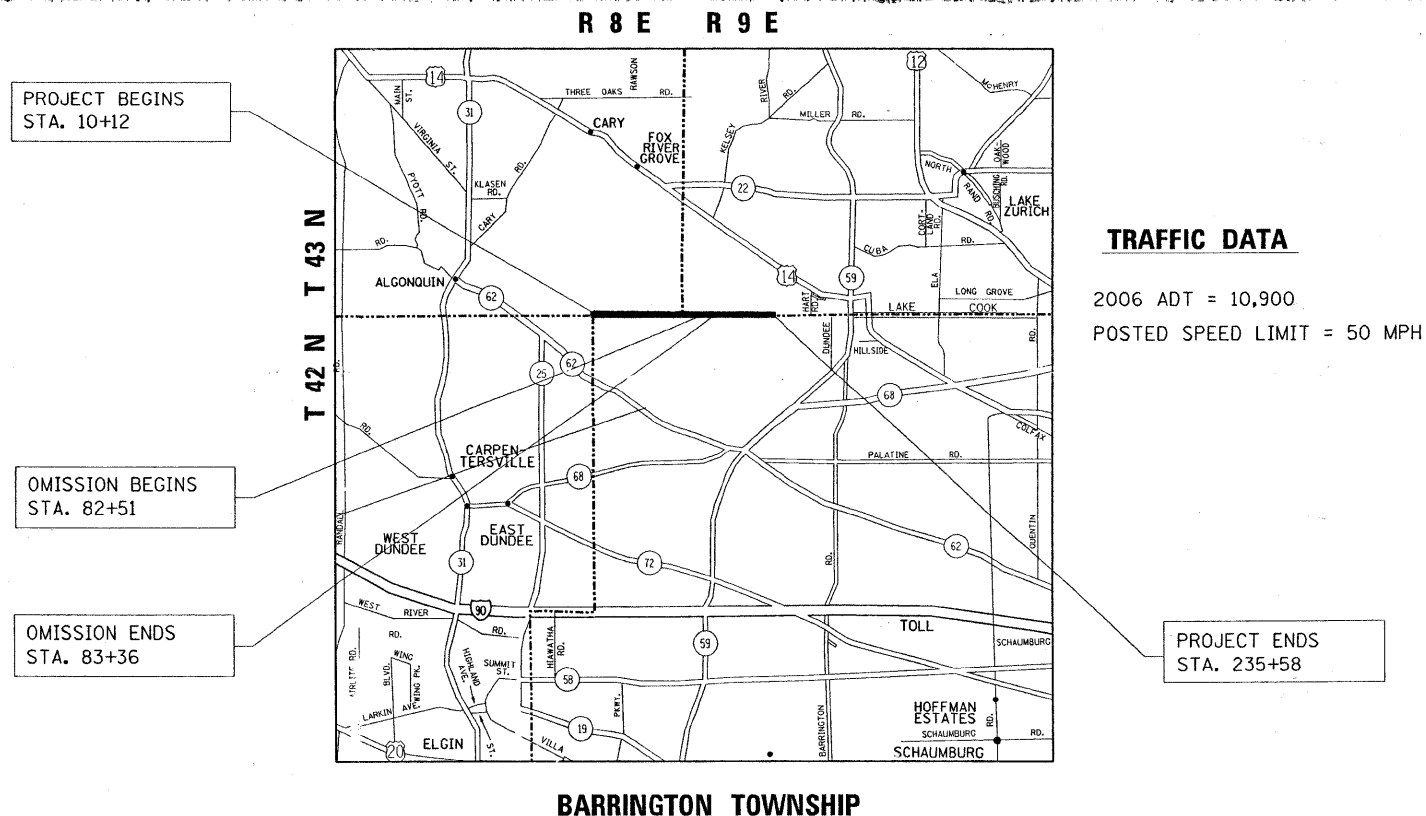

FULL SIZE PLANS HAVE BEEN PREPARED USING STANDARD ENGINEERING SCALES. REDUCED SIZED PLANS WILL NOT CONFORM TO STANDARD SCALES. IN MAKING MEASUREMENTS ON REDUCED PLANS, THE ABOVE SCALES MAY BE USED.

J.U.L.I.E.
JOINT UTILITY LOCATION INFORMATION FOR EXCAVATION
1-800-892-0123
OR 811

PROJECT ENGINEER DAN WILGREEN (847) 705-4240
PROJECT MANAGER KEN ENG (847) 705-4247

CONTRACT NO. 60H59

GROSS LENGTH OF PROJECT = 22,546 LINEAL FEET = 4.27 MILE
NET LENGTH OF PROJECT = 22,461 LINEAL FEET = 4.25 MILES

STATE OF ILLINOIS
DEPARTMENT OF TRANSPORTATION
DIVISION OF HIGHWAYS

SUBMITTED June 24 20 09
Dan O'Neil
DEPUTY DIRECTOR OF HIGHWAYS, REGION ENGINEER

August 14, 20 09
Charles G. Ingerson
ENGINEER OF DESIGN AND ENVIRONMENT

August 14, 20 09
Christine M. Reed
DIRECTOR OF HIGHWAYS, CHIEF ENGINEER

**PRINTED BY THE AUTHORITY
OF THE STATE OF ILLINOIS**