
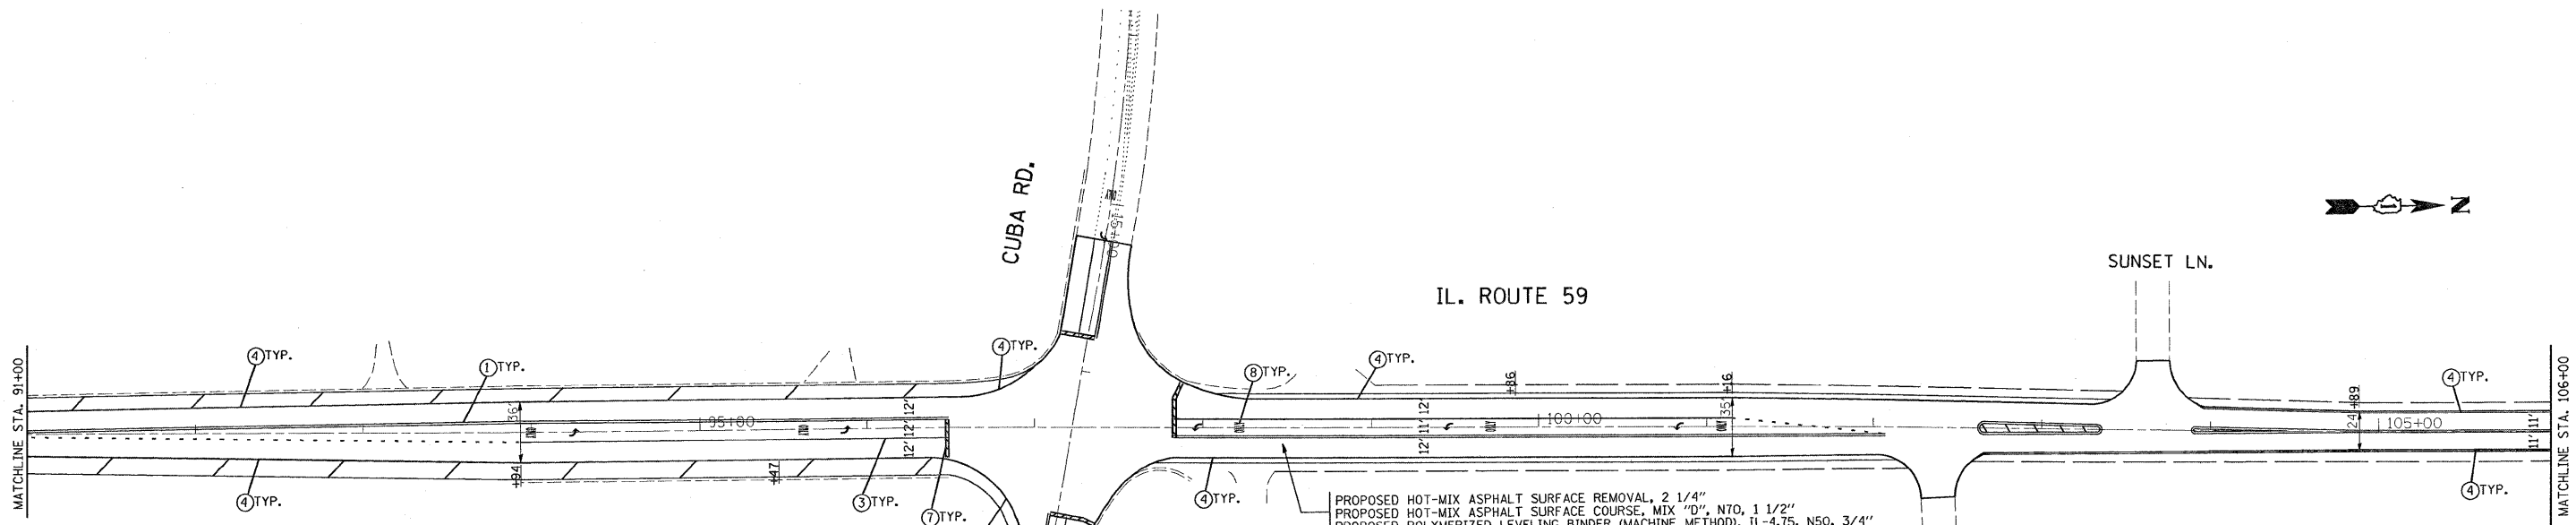


PROPOSED HOT-MIX ASPHALT SURFACE REMOVAL, 2 1/4"
 PROPOSED HOT-MIX ASPHALT SURFACE COURSE, MIX "D", N70, 1 1/2"
 PROPOSED POLYMERIZED LEVELING BINDER (MACHINE METHOD), IL-4.75, N50, 3/4"

 

PROPOSED HOT-MIX ASPHALT SURFACE REMOVAL, 2 1/4"
 PROPOSED HOT-MIX ASPHALT SURFACE COURSE, MIX "D", N70, 1 1/2"
 PROPOSED POLYMERIZED LEVELING BINDER (MACHINE METHOD), IL-4.75, N50, 3/4"

LEGEND

- ① THERMOPLASTIC PAVEMENT MARKING
CENTERLINE, 4" SOLID DOUBLE YELLOW
- ② THERMOPLASTIC PAVEMENT MARKING
12" SOLID YELLOW DIAGONALS
- ③ THERMOPLASTIC PAVEMENT MARKING
6" WHITE LINE
- ④ THERMOPLASTIC PAVEMENT MARKING
EDGE LINE, 4" SOLID WHITE
- ⑤ THERMOPLASTIC PAVEMENT MARKING
4" WHITE SKIP DASH LANE LINE
- ⑥ THERMOPLASTIC PAVEMENT MARKING
12" WHITE SCHOOL CROSSING
- ⑦ THERMOPLASTIC PAVEMENT MARKING
24" WHITE STOP BAR
- ⑧ THERMOPLASTIC PAVEMENT MARKING
LETTERS AND SYMBOLS, WHITE
- ⑨ THERMOPLASTIC PAVEMENT MARKING
4" YELLOW SKIP DASH CENTER LINE
- ⑩ THERMOPLASTIC PAVEMENT MARKING
4" YELLOW SOLID CENTERLINE (NO PASSING)
- ⑪ THERMOPLASTIC PAVEMENT MARKING
6" WHITE DIAGONAL AT 4' SPACING

FILE NAME =	USER NAME = kellers	DESIGNED -	REVISED - AHA 07/16/09	STATE OF ILLINOIS DEPARTMENT OF TRANSPORTATION	ROADWAY AND PAVEMENT MARKING PLAN			F.A.P. RTE.	SECTION	COUNTY	TOTAL SHEETS	SHEET NO.
cs:\p\work\p\WID001\KELLERS\08142826\0175809-sht\plan.dgn		DRAWN -	REVISED -		IL. RTE. 59 (HOUGH ST.) LAKE-COOK RD. - IL. RTE. 22			338	N-RS-2	LAKE	27	10
		CHECKED -	REVISED -		SCALE: 1"=50'			SHEET NO. OF SHEETS STA. TO STA.		CONTRACT NO. 60H60		
		DATE -	REVISED -		ILLINOIS FED. AID PROJECT							