


| | | | |
|--------------|--------|--------------------------------|-----------|
| SECTION | COUNTY | TOTAL SHEETS | SHEET NO. |
| 338 N-RS-2 | LAKE | 27 | 13 |
| STA. TO STA. | | FED. ROAD DIST. NO. 1 ILLINOIS | |

Cont. # 60460

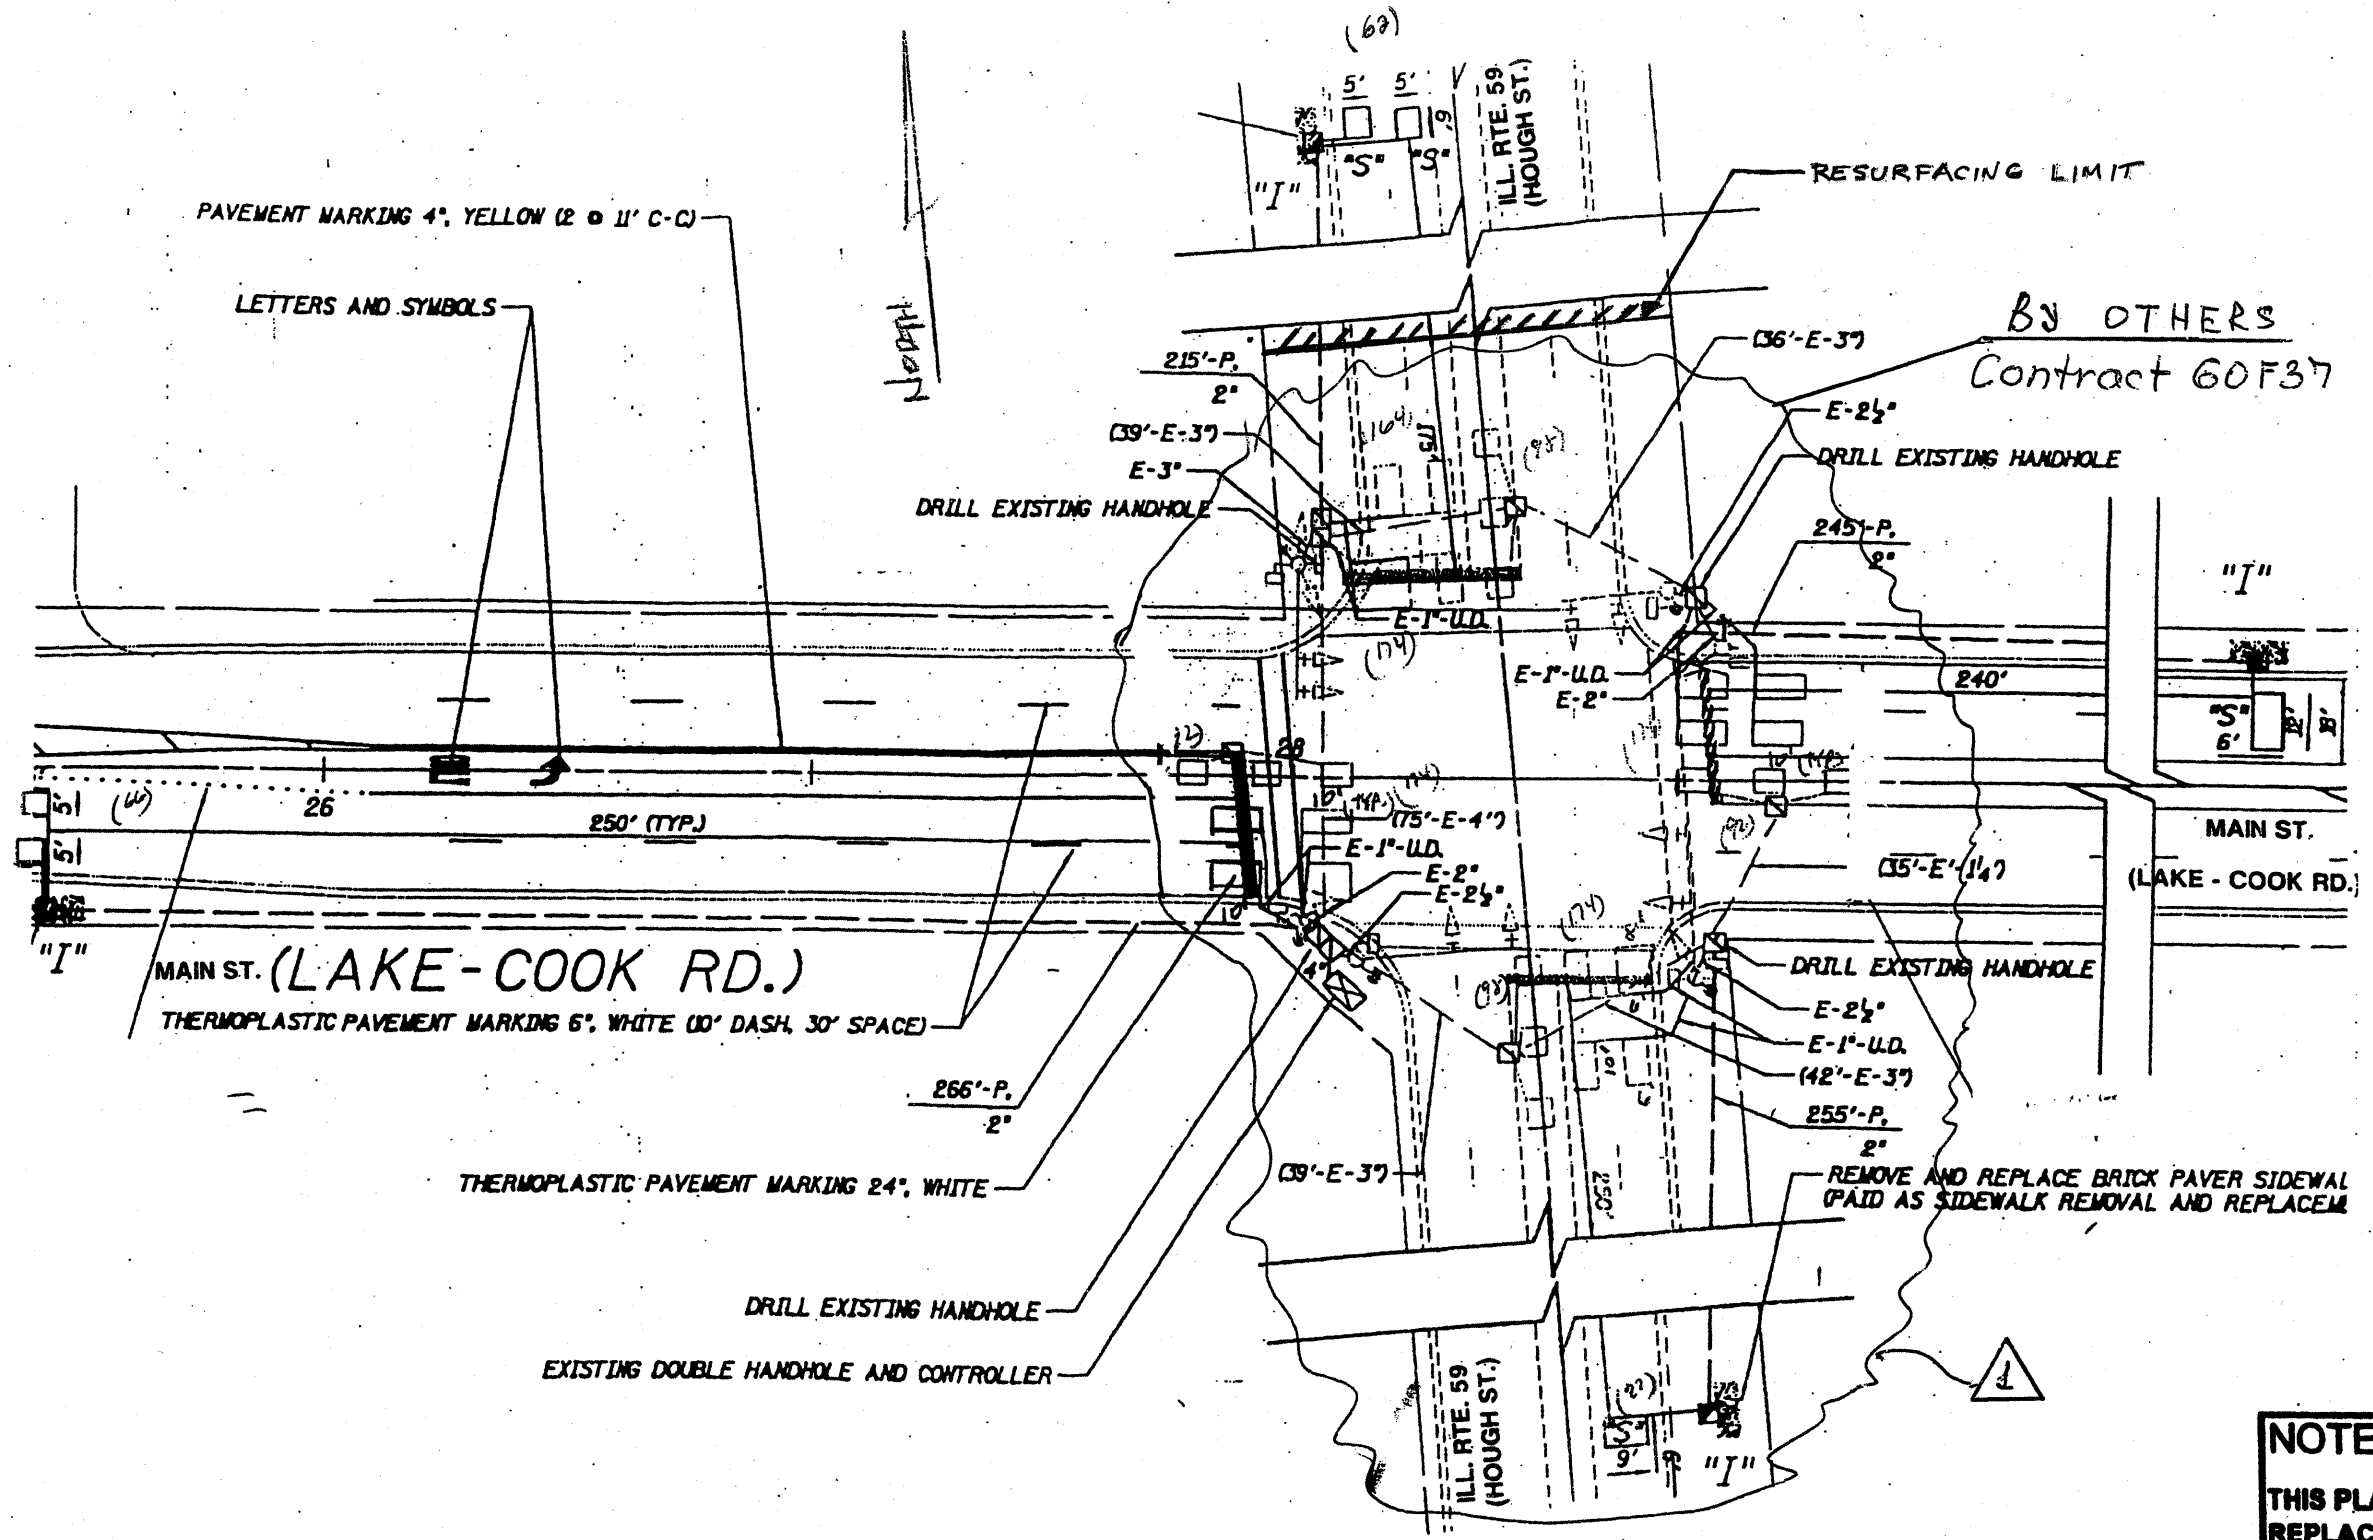

NOTE:
 THIS PLAN IS FOR THE PURPOSE OF REPLACING THE DETECTOR LOOPS ONLY. ALL OTHER INFORMATION SHOWN IS NOT RELATED AND WILL BE DISREGARDED.

REPLACE ALL DETECTOR LOOPS AS SHOWN
 (WITHIN THE RESURFACING LIMITS)

| CODE NO. | QUANTITY | UNIT | ITEM |
|----------|----------|------|---------------------------|
| 86600800 | 62 | Foot | Detector Loop Replacement |

| REVISIONS | |
|-----------|------|
| NAME | DATE |
| | |
| | |
| | |
| | |

ILLINOIS DEPARTMENT OF TRANSPORTATION
DETECTOR LOOP REPLACEMENT
 ILL. RTE. 59 @ LAKE/COOK RD.
 SCALE: NONE
 DATE: MAR. 2009
 DRAWN BY: JHE
 DESIGNED BY: JHE
 CHECKED BY: DAD

1 REVISED 06/18-2009 A.G.