


TRAFFIC SIGNAL LEGEND

PROPOSED	EXISTING

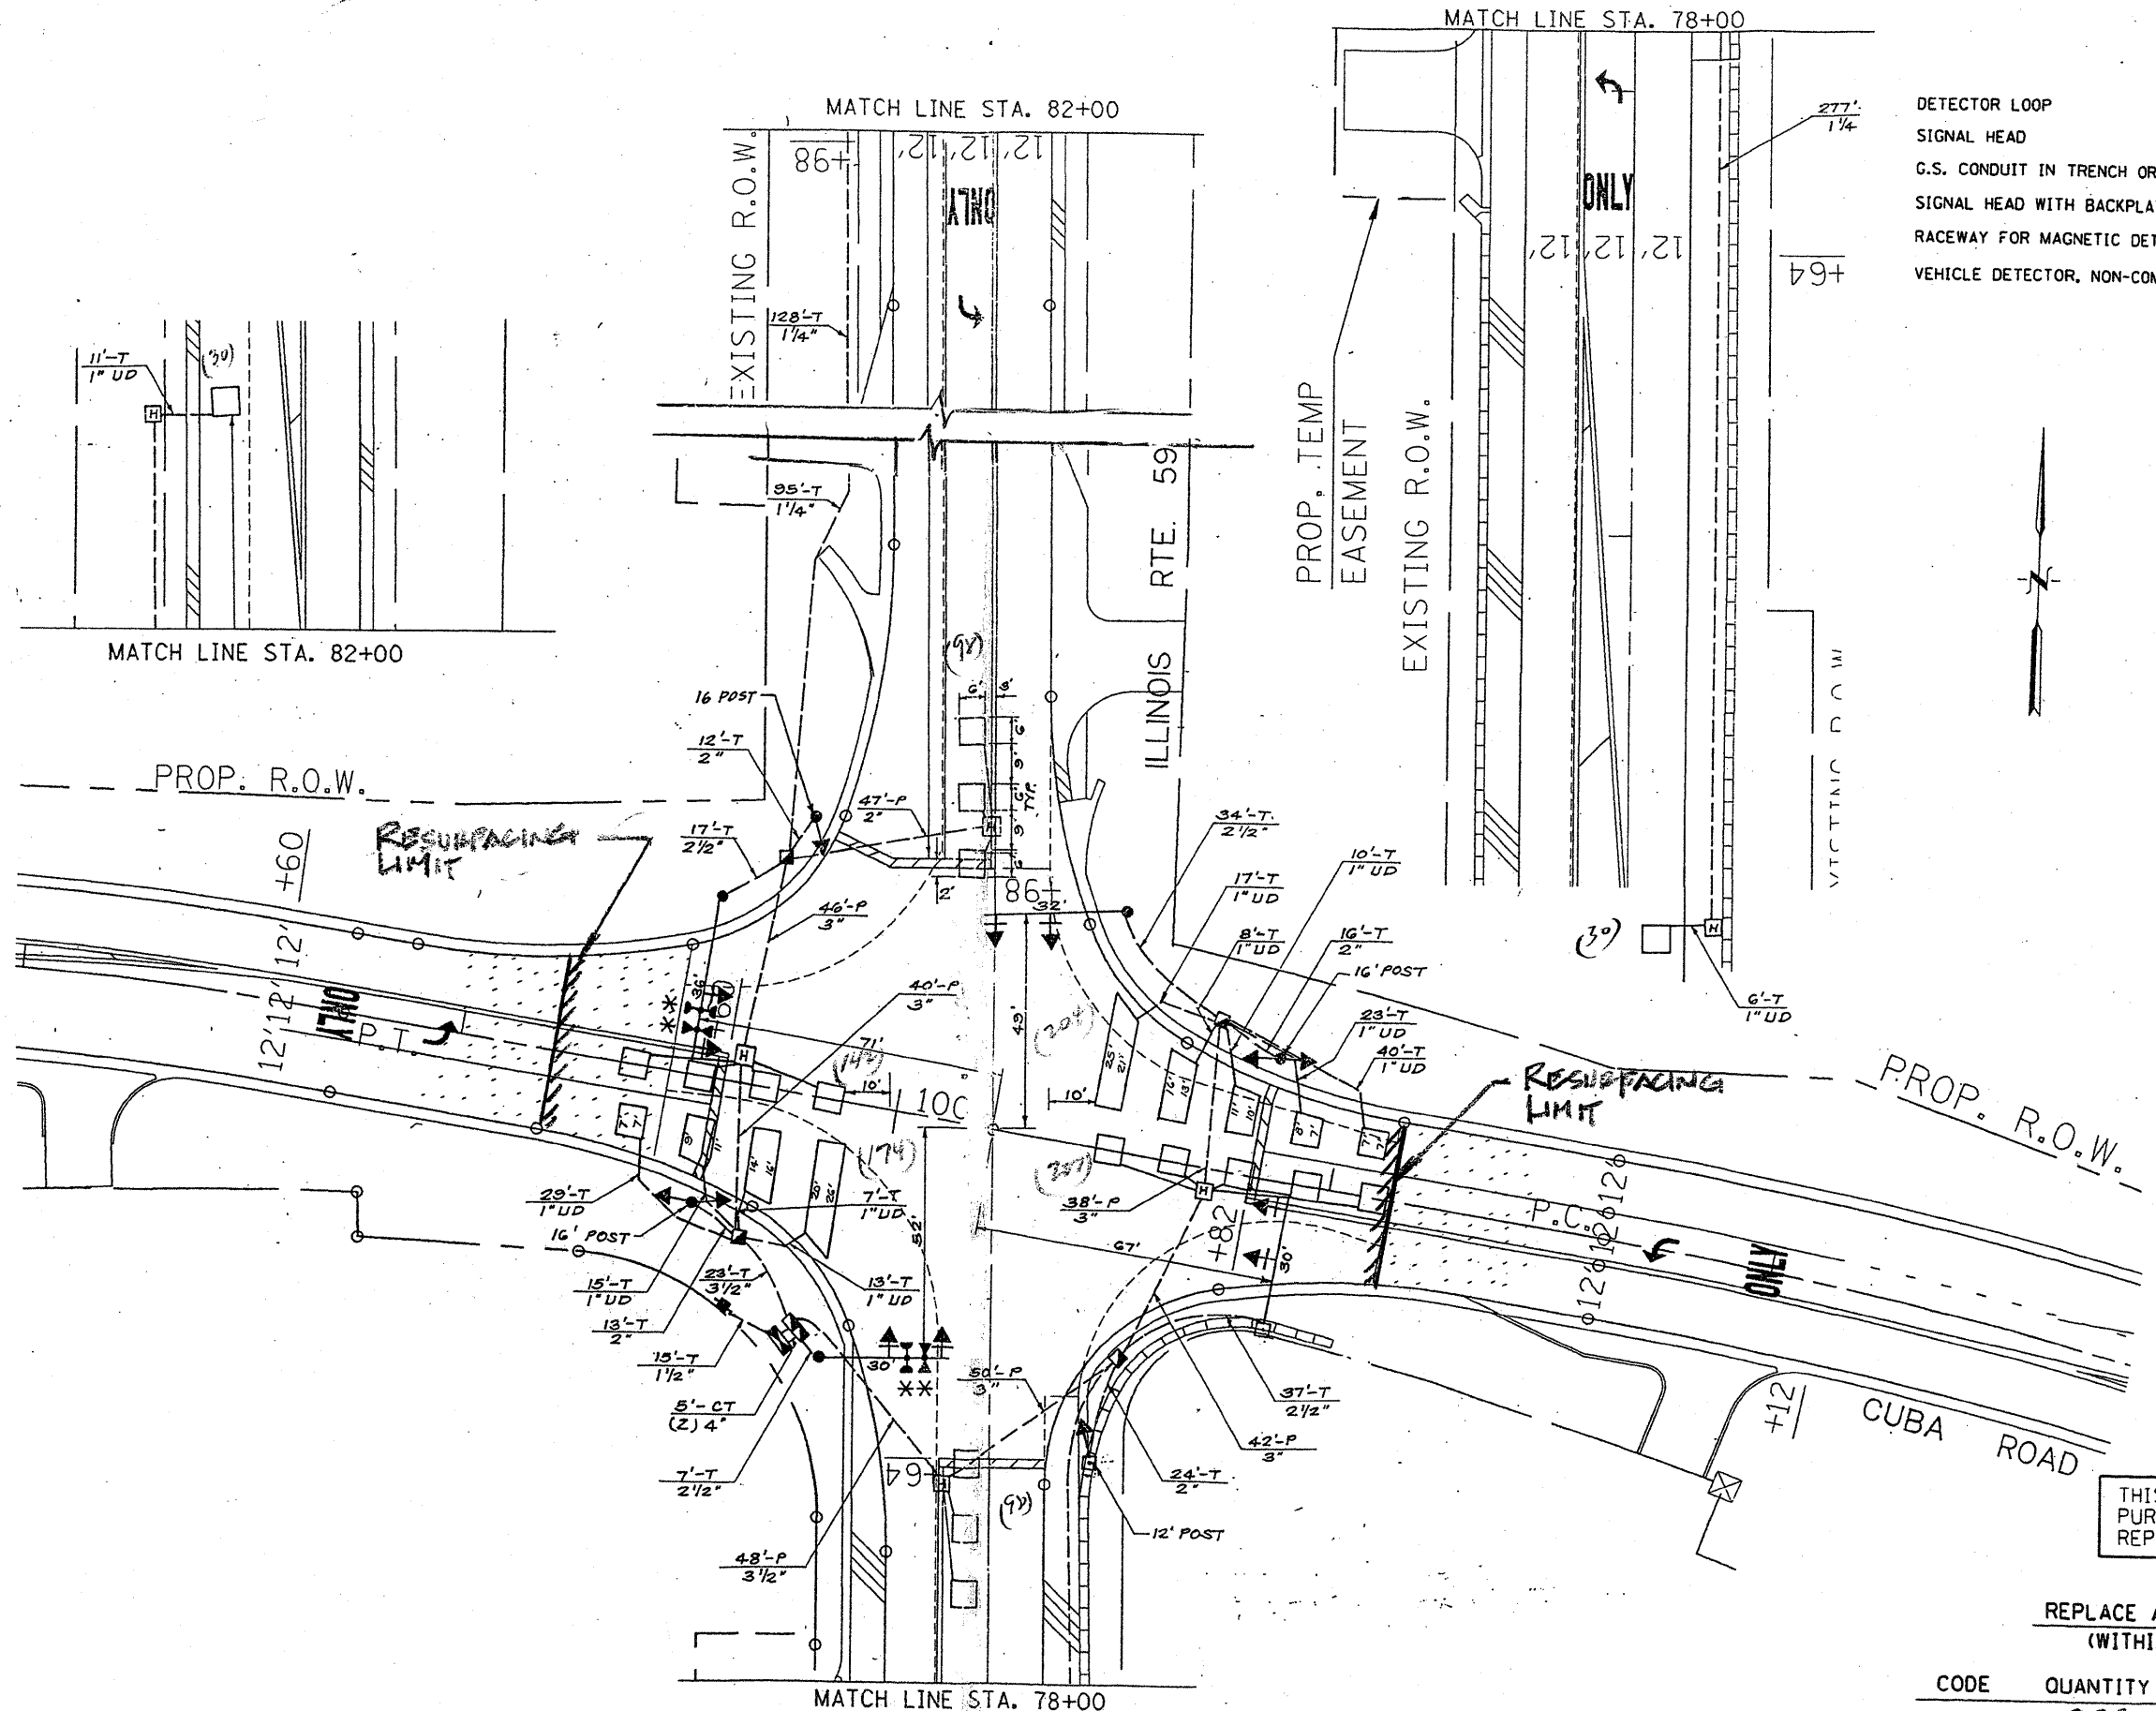

THIS PLAN IS FOR THE SOLE PURPOSE OF DETECTOR LOOP REPLACEMENTS ONLY

REPLACE ALL DETECTOR LOOPS AS SHOWN (WITHIN THE RESURFACING LIMITS)

CODE	QUANTITY	UNIT	ITEM
86600600	983	FOOT	DETECTOR LOOP, REPLACEMENT

FILE NAME *	USER NAME * kanthaphixaybc	DESIGNED - BCK	REVISED -
ca:\pwwork\pwwidot\KANTHAPHIXAYBC\d01126	4\traffic.legend_v7.dgn	DRAWN - BCK	REVISED -
	PLOT SCALE = 3/4" = 1' IN.	CHECKED - DAD	REVISED -
	PLOT DATE = 4/3/2009	DATE	REVISED -

STATE OF ILLINOIS
DEPARTMENT OF TRANSPORTATION

DISTRICT ONE - DETECTOR LOOP REPLACEMENT
ILL. RTE 59 @ CUBA ROAD

F.A.P. RTE. 338	SECTION N-RS-2	COUNTY LAKE	TOTAL SHEETS 27	SHEET NO. 15
SCALE: NONE		SHEET NO. OF SHEETS		STA. TO STA.
FED. ROAD DIST. NO.		ILLINOIS FED. AID PROJECT		CONTRACT NO.

60760