
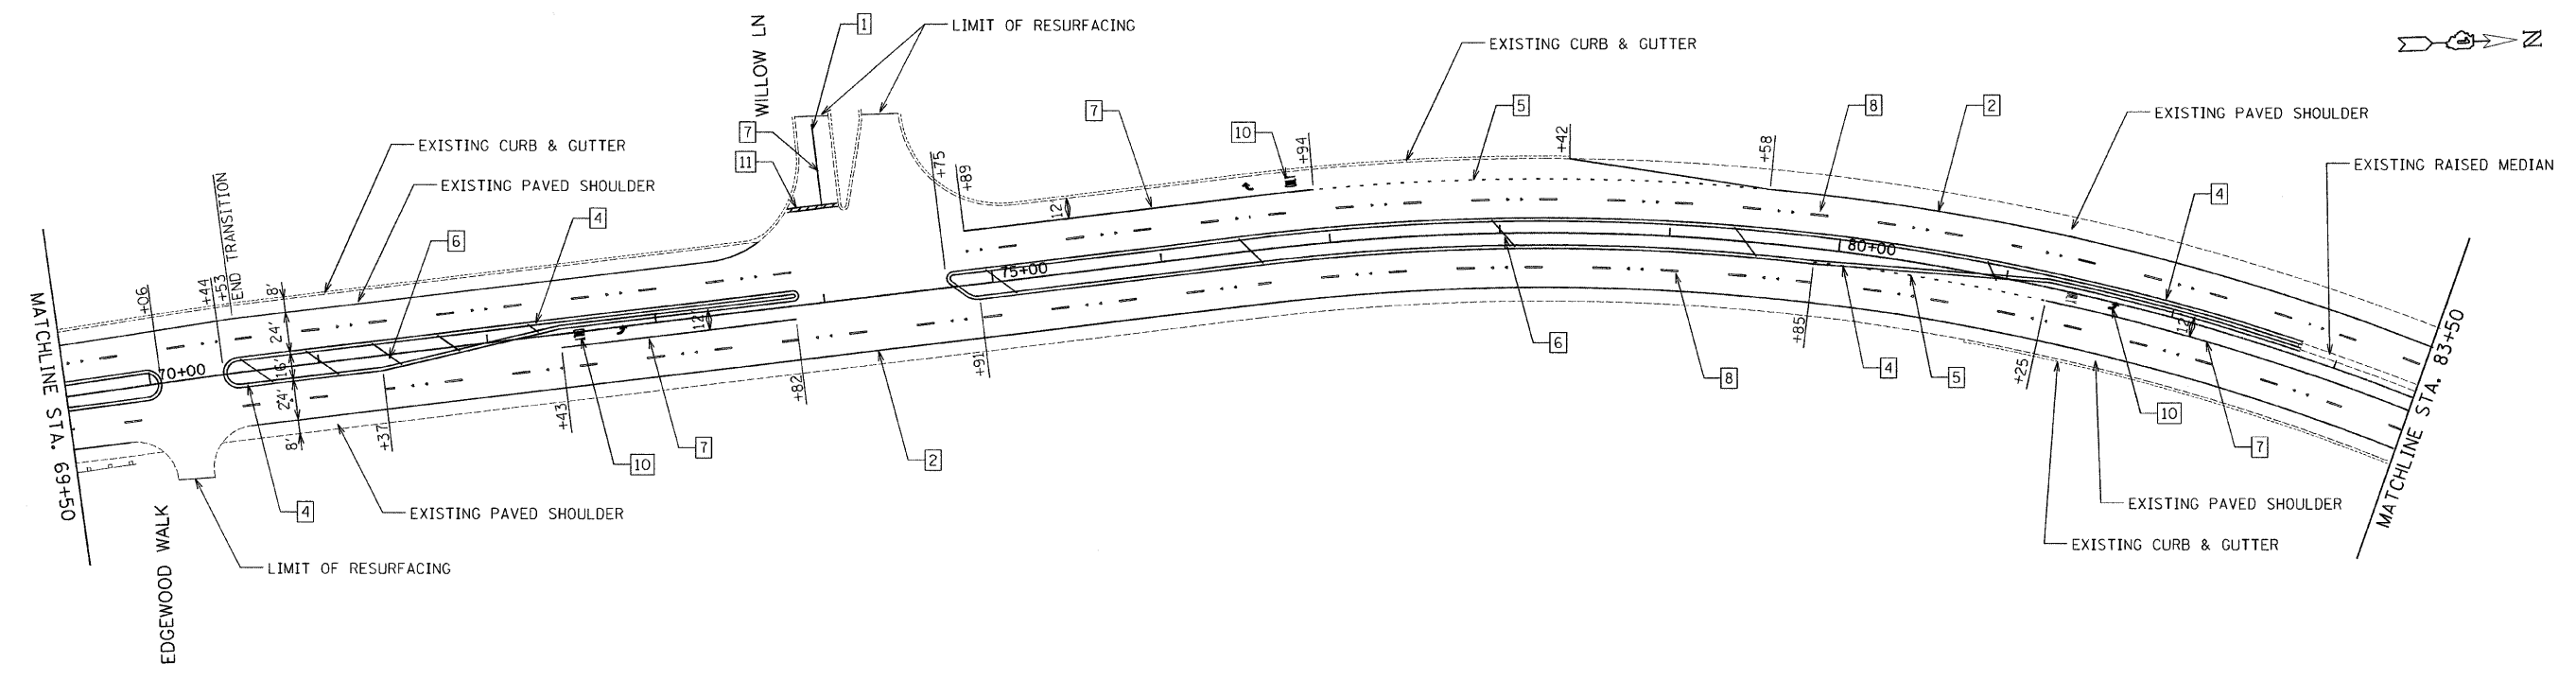


LEGEND

- | | | |
|---------------------------------------------------------------------------------------|--------------------------------------------------------------------------------------------------|----------------------------------------------------------------|
| 1] THERMOPLASTIC PAVEMENT MARKING - LINE 4" YELLOW SOLID | 5] THERMOPLASTIC PAVEMENT MARKING - LINE 6" WHITE 2' DASH, 6' SKIP | 9] THERMOPLASTIC PAVEMENT MARKING - LINE 12" WHITE @ 45 DEGREE |
| 2] THERMOPLASTIC PAVEMENT MARKING - LINE 4" WHITE SOLID | 6] THERMOPLASTIC PAVEMENT MARKING - LINE 12" YELLOW @ 45 DEGREE | 10] THERMOPLASTIC PAVEMENT MARKING - LETTERS & SYMBOLS |
| 3] THERMOPLASTIC PAVEMENT MARKING - LINE 4" YELLOW SKIP DASH - 10' DASH, 30' SKIP | 7] THERMOPLASTIC PAVEMENT MARKING - LINE 6" WHITE | 11] THERMOPLASTIC PAVEMENT MARKING - LINE 24" WHITE |
| 4] THERMOPLASTIC PAVEMENT MARKING - LINE 4" YELLOW, 2 @ 11" C-C W/2 AMBER 2 WAY RPM'S | 8] THERMOPLASTIC PAVEMENT MARKING - LINE 4" (WHITE 10' DASH, 30' SKIP W/ 2 CRYSTAL/OPAQUE RPM'S) | 12] THERMOPLASTIC PAVEMENT MARKING - LINE 8" WHITE |

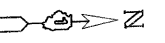

H:\job\2009\1-2009\3023-01\CAD\Sheet\09A\016876-plt.rvt.plt.dgn

FILE NAME =	USER NAME = _USER_	DESIGNED -	REVISED -	STATE OF ILLINOIS DEPARTMENT OF TRANSPORTATION	IL 59 - IL 64 TO BATAVIA ROAD ROADWAY AND PAVEMENT MARKING PLANS	F.A.P. RTE.	SECTION	COUNTY	TOTAL SHEETS	SHEET NO.	
		DRAWN -	REVISED -			338	(111 & 112) RS-8	DUPAGE	42	10	
		CHECKED -	REVISED -			CONTRACT NO. 60H70					
		DATE -	REVISED -			ILLINOIS FED. AID PROJECT					
				SCALE: 50	SHEET NO. 3 OF 13 SHEETS	STA. 56+00 TO STA. 83+50					