


① PROP. HMA SURFACE REMOVAL, 2 1/2"
 PROP. POLY. LEVELING BINDER (MM), IL-4.75, N50, 3/4"
 PROP. POLY. HMA SURFACE COURSE, MIX "F", N90, 1 3/4"

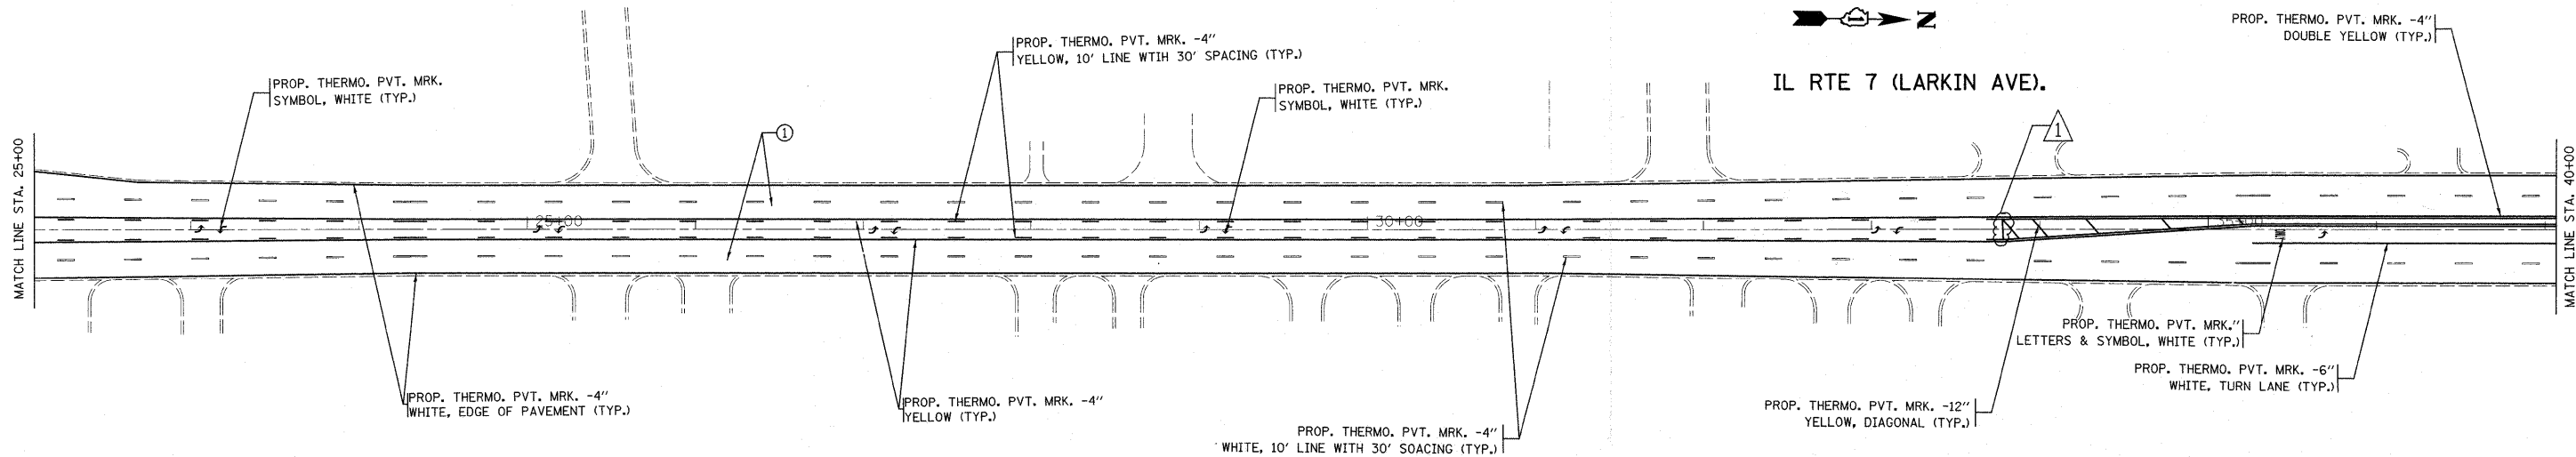

① PROP. HMA SURFACE REMOVAL, 2 1/2"
 PROP. POLY. LEVELING BINDER (MM), IL-4.75, N50, 3/4"
 PROP. POLY. HMA SURFACE COURSE, MIX "F", N90, 1 3/4"

△ REVISED 08/21/2009 KE

FILE NAME = c:\pwwork\VP\DOT\ESTIMABLEK\d0145897\	USER NAME = estimablek 78209-shr-plan.dgn	DESIGNED - DRAWN -	REVISED - REVISED -	STATE OF ILLINOIS DEPARTMENT OF TRANSPORTATION	IL 7 (LARKIN AVE.) [HILLCREST SHOPPING CENTER TO MCDONOUGH] ROADWAY PLANS AND PAVEMENT MARKINGS	F.A.P. RTE. 856	SECTION 28X-3 RS-1	COUNTY WILL	TOTAL SHEETS 28	SHEET NO. 7		
PLOT SCALE = 50.0000' / IN.	CHECKED -	REVISED -	SCALE:			SHEET NO. 1 OF 5 SHEETS	STA. 9+30 TO STA. 37+07	CONTRACT NO. 60H74				
PLOT DATE = 8/27/2009	DATE -	REVISED -	ILLINOIS FED. AID PROJECT									