


① PROP. HMA SURFACE REMOVAL, 2 1/2"
 PROP. POLY. LEVELING BINDER (MM), IL-4.75, N50, 3/4"
 PROP. POLY. HMA SURFACE COURSE, MIX "F", N90, 1 3/4"

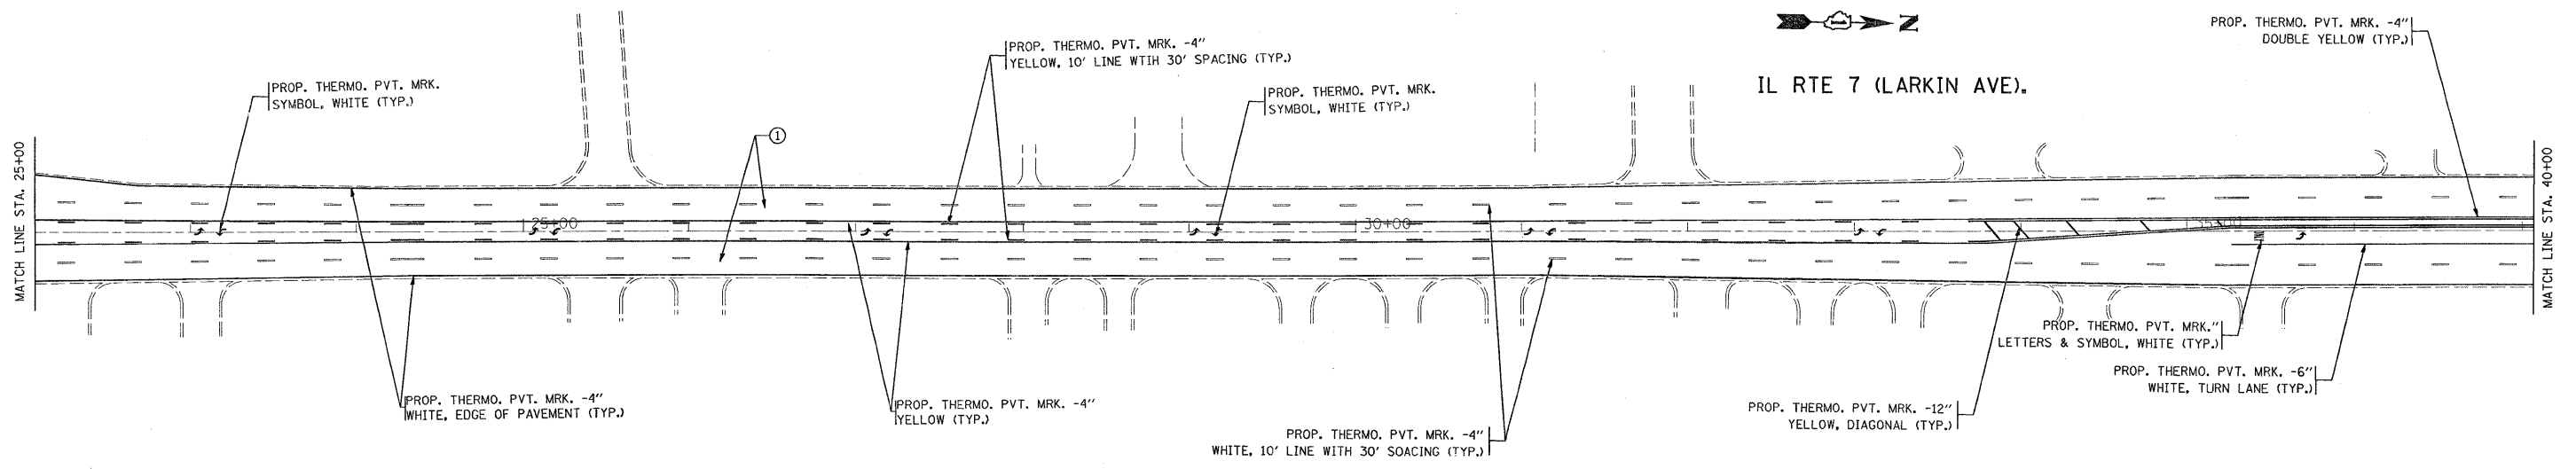

① PROP. HMA SURFACE REMOVAL, 2 1/2"
 PROP. POLY. LEVELING BINDER (MM), IL-4.75, N50, 3/4"
 PROP. POLY. HMA SURFACE COURSE, MIX "F", N90, 1 3/4"

FILE NAME = c:\pwork\pwidot\ESTIMABLEK\d0145897\078209-shl-plan.dgn	USER NAME = estimablek	DESIGNED -	REVISED -	STATE OF ILLINOIS DEPARTMENT OF TRANSPORTATION	IL 7 (LARKIN AVE.) [HILLCREST SHOPPING CENTER TO MCDONOUGH]	F.A.P. RTE. = 856	SECTION = 28X-3 RS-1	COUNTY = WILL	TOTAL SHEETS = 28	SHEET NO. = 7
	PLOT SCALE = 50.0000' / IN.	CHECKED -	REVISED -			SCALE:	SHEET NO. 1 OF 5 SHEETS	STA. 9+30 TO STA. 37+07	CONTRACT NO. 60H74 ILLINOIS FED. AID PROJECT	
PLOT DATE = 6/25/2009	DATE -	REVISED -	REVISED -							