


① PROP. HMA SURFACE REMOVAL, 2 1/2"
 PROP. POLY. LEVELING BINDER (MM), IL-4.75, N50, 3/4"
 PROP. POLY. HMA SURFACE COURSE, MIX "F", N90, 1 3/4"

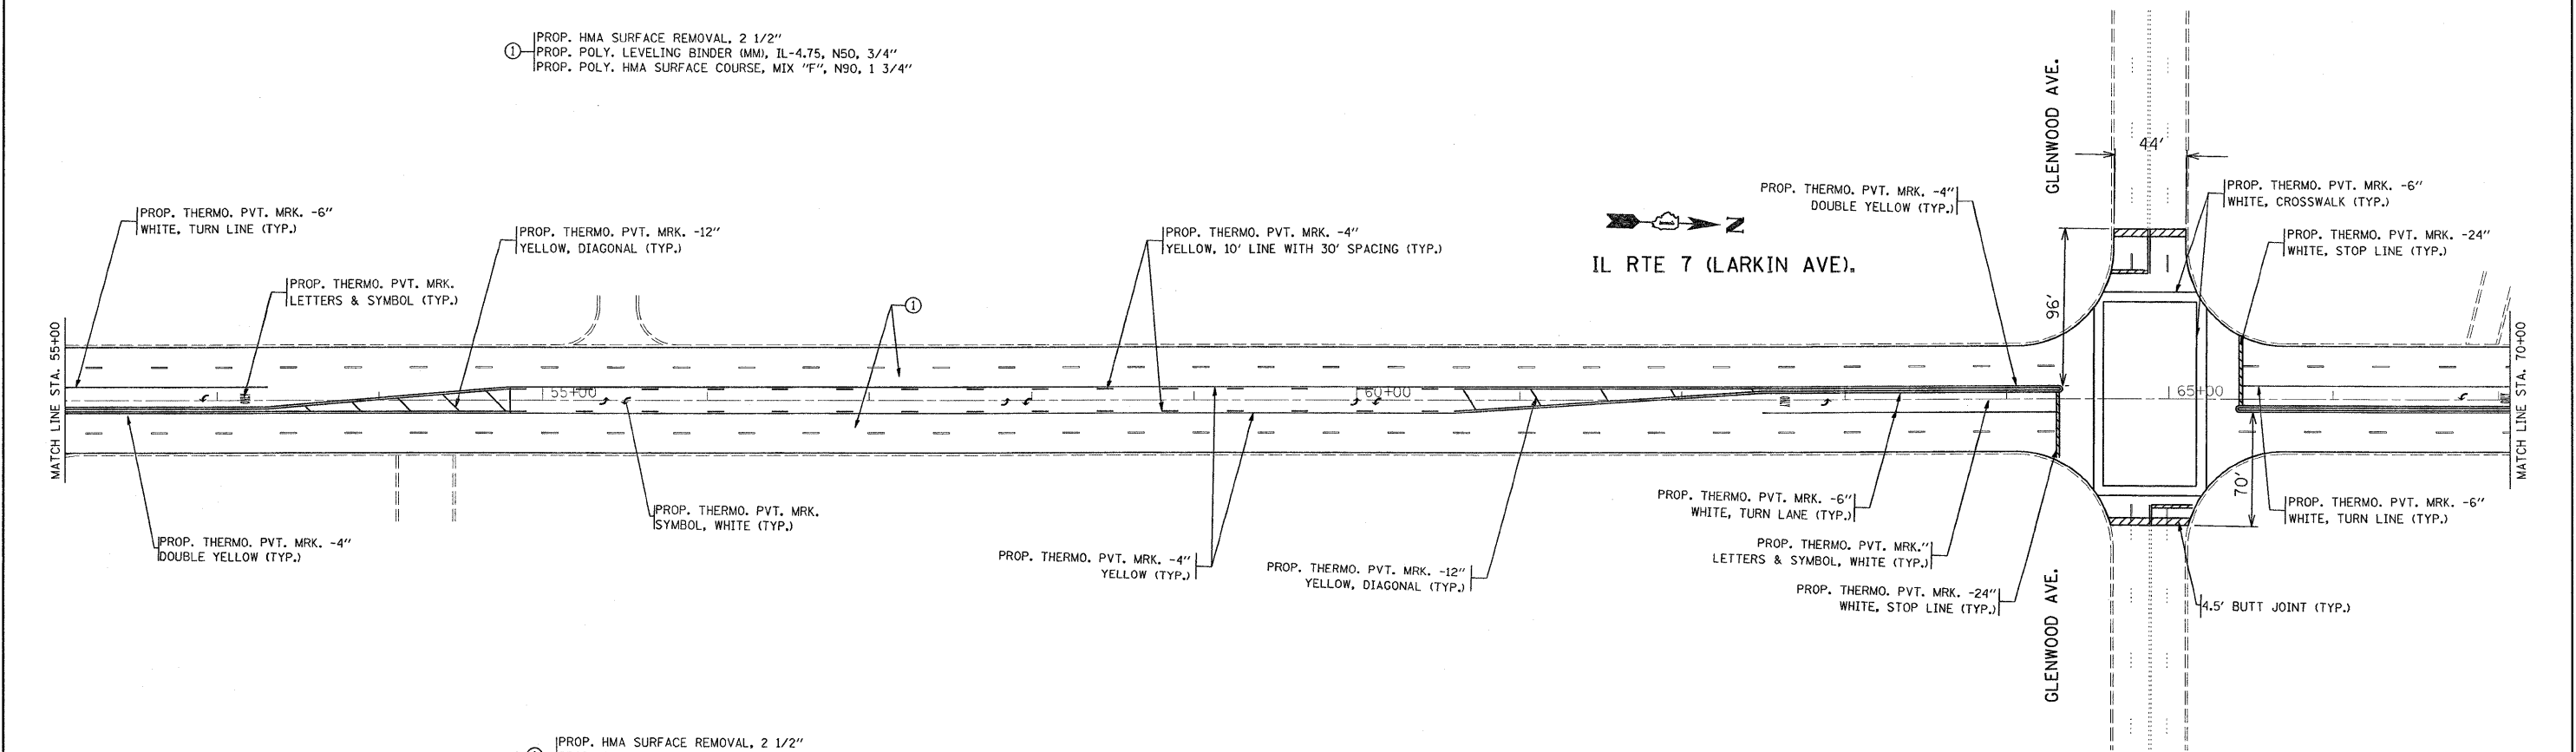

① PROP. HMA SURFACE REMOVAL, 2 1/2"
 PROP. POLY. LEVELING BINDER (MM), IL-4.75, N50, 3/4"
 PROP. POLY. HMA SURFACE COURSE, MIX "F", N90, 1 3/4"

FILE NAME =
 c:\pwork\p\DOT\ESTIMABLEK\0145897\78289-shr-plan.dgn

USER NAME = estumablek
 PLOT SCALE = 50.0000' / IN.
 PLOT DATE = 6/25/2009

DESIGNED -	REVISED -
DRAWN -	REVISED -
CHECKED -	REVISED -
DATE -	REVISED -

**STATE OF ILLINOIS
 DEPARTMENT OF TRANSPORTATION**

IL 7 (LARKIN AVE.) (HILLCREST SHOPPING CENTER TO MCDONOUGH)
 ROADWAY PLANS AND PAVEMENT MARKINGS

SCALE: SHEET NO. 2 OF 5 SHEETS STA. 37+07 TO STA. 67+07

F.A.P. RTE.	SECTION	COUNTY	TOTAL SHEETS	SHEET NO.
856	28X-3 RS-1	WILL	28	8
CONTRACT NO. 60H74				
ILLINOIS FED. AID PROJECT				