


① PROP. HMA SURFACE REMOVAL, 2 1/2"
 ② PROP. POLY. LEVELING BINDER (MM), IL-4.75, N50, 3/4"
 ③ PROP. POLY. HMA SURFACE COURSE, MIX "F", N90, 1 3/4"

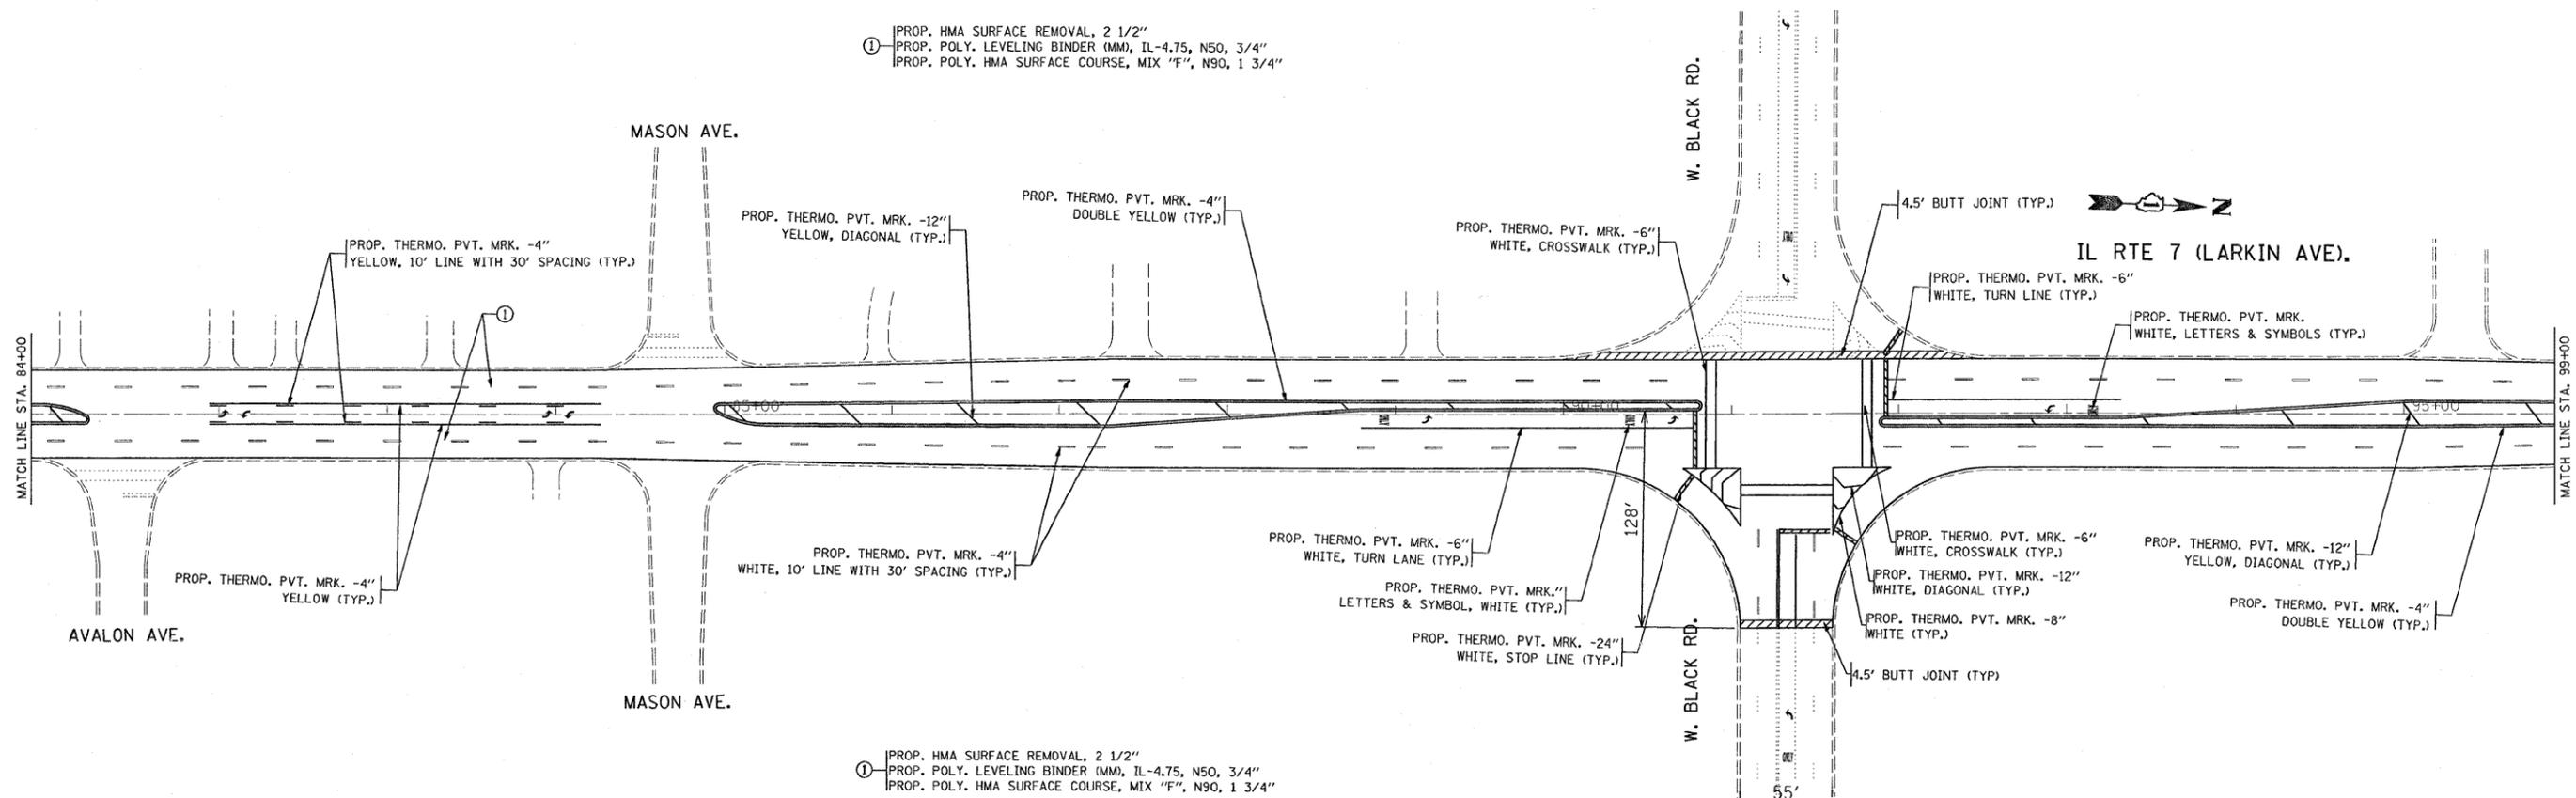

① PROP. HMA SURFACE REMOVAL, 2 1/2"
 ② PROP. POLY. LEVELING BINDER (MM), IL-4.75, N50, 3/4"
 ③ PROP. POLY. HMA SURFACE COURSE, MIX "F", N90, 1 3/4"

| | | | | | | | | | | | |
|--|----------------------------|------------|-----------|---|--|---------------------------|------------|--------|--------------|-----------|--|
| FILE NAME = | USER NAME = estmoblek | DESIGNED - | REVISED - | STATE OF ILLINOIS DEPARTMENT OF TRANSPORTATION | IL 7 (LARKIN AVE.) (HILLCREST SHOPPING CENTER TO MCDONOUGH) ROADWAY PLANS AND PAVEMENT MARKINGS | F.A.P. RTE. | SECTION | COUNTY | TOTAL SHEETS | SHEET NO. | |
| c:\pw_work\PW\DOT\ESTIMABLE\0145897\0178209-sht-plan.dgn | PLOT SCALE = 50.0000 / IN. | DRAWN - | REVISED - | | | 856 | 28X-3 RS-1 | WILL | 28 | 9 | |
| PLOT DATE = 6/25/2009 | DATE - | CHECKED - | REVISED - | | | CONTRACT NO. 60H74 | | | | | |
| | | DATE - | REVISED - | | | ILLINOIS FED. AID PROJECT | | | | | |

SCALE: SHEET NO. 3 OF 5 SHEETS STA. 67+07 TO STA. 95+88