


① PROP. HMA SURFACE REMOVAL, 2 1/2"
 PROP. POLY. LEVELING BINDER (MM), IL-4.75, N50, 3/4"
 PROP. POLY. HMA SURFACE COURSE, MIX "F", N90, 1 3/4"

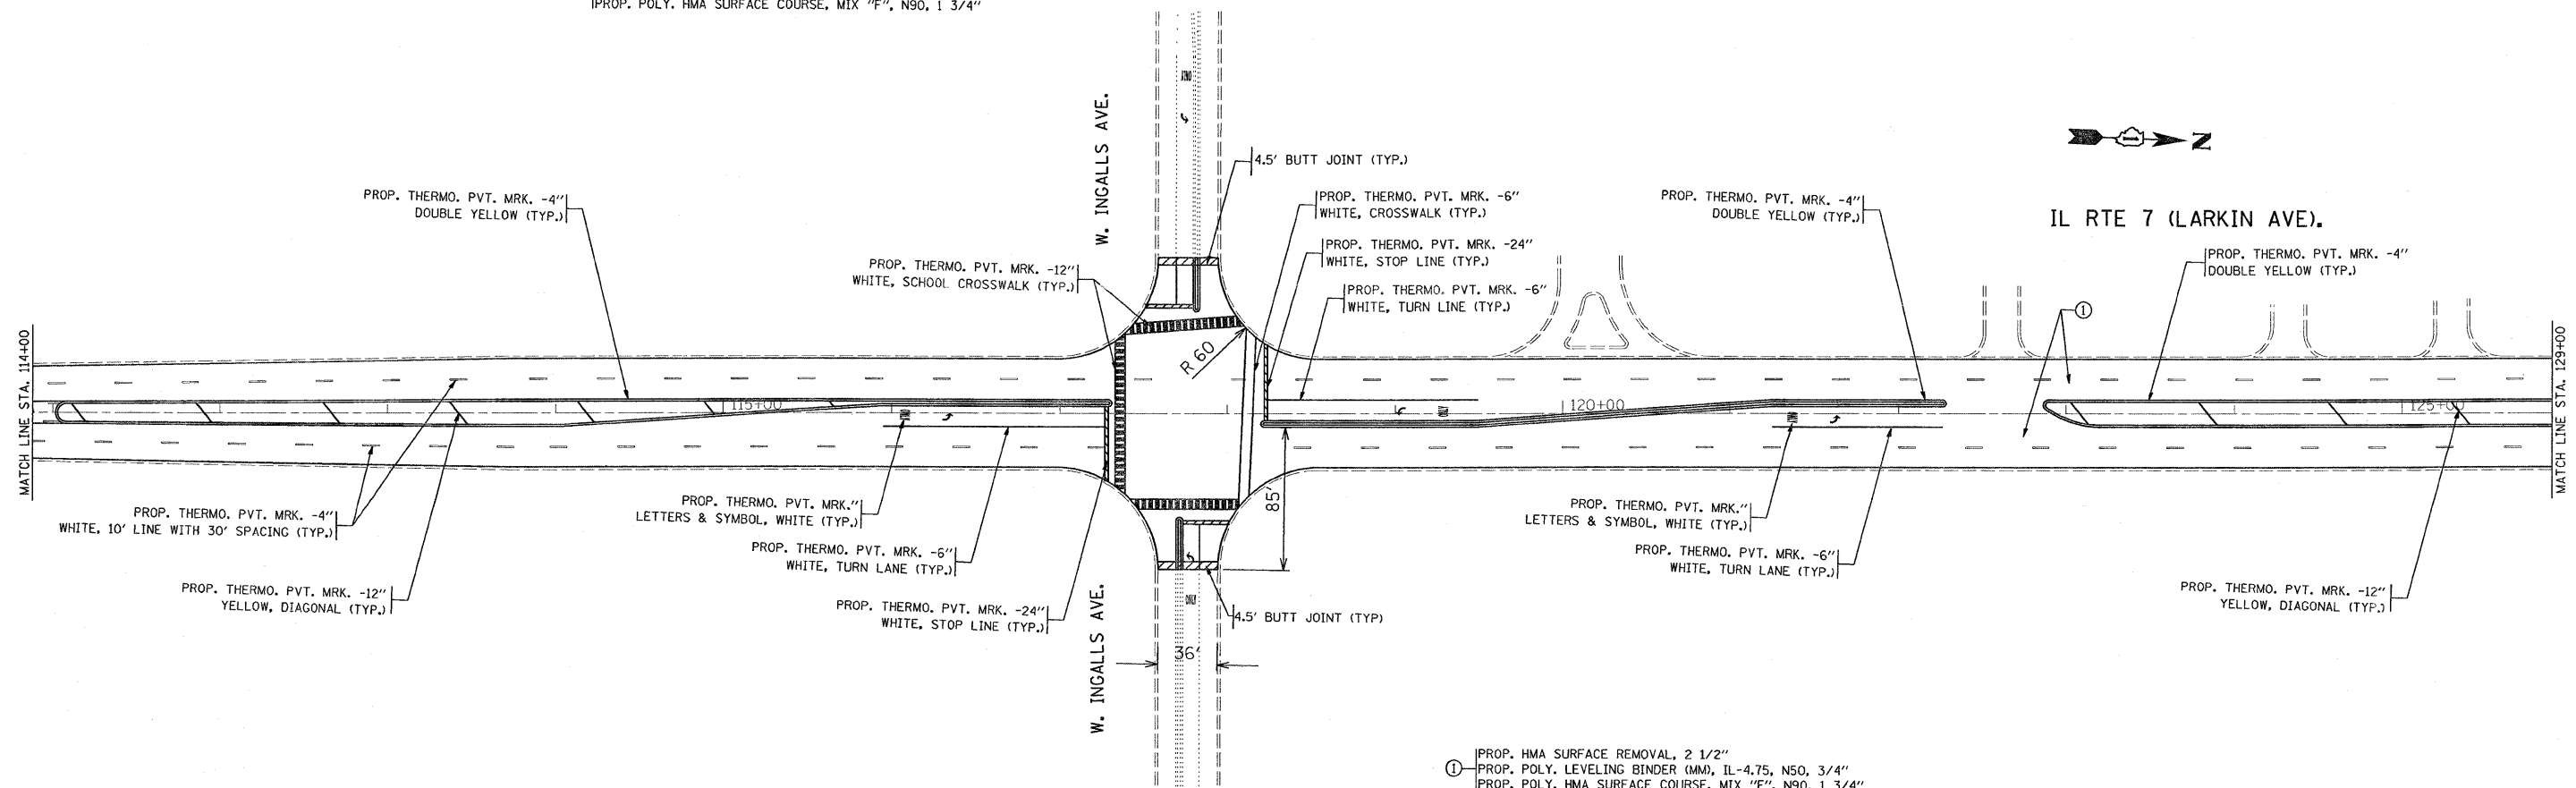

① PROP. HMA SURFACE REMOVAL, 2 1/2"
 PROP. POLY. LEVELING BINDER (MM), IL-4.75, N50, 3/4"
 PROP. POLY. HMA SURFACE COURSE, MIX "F", N90, 1 3/4"

FILE NAME =
 c:\pwork\pwidot\ESTIMABLE\ek\d0145897\

USER NAME = estimablek
 78289-shr-plan.dgn
 PLOT SCALE = 50.0000' / IN.
 PLOT DATE = 6/25/2009

DESIGNED -
 DRAWN -
 CHECKED -
 DATE -

REVISED -
 REVISED -
 REVISED -
 REVISED -

STATE OF ILLINOIS
 DEPARTMENT OF TRANSPORTATION

IL 7 (LARKIN AVE.) (HILLCREST SHOPPING CENTER TO MCDONOUGH)
 ROADWAY PLANS AND PAVEMENT MARKINGS

SCALE: SHEET NO. 4 OF 5 SHEETS STA. 95+88 TO STA. 125+88

F.A.P. RTE.	SECTION	COUNTY	TOTAL SHEETS	SHEET NO.
856	28X-3 RS-1	WILL	28	10
CONTRACT NO. 60H74				
ILLINOIS FED. AID PROJECT				