


**TRAFFIC SIGNAL LEGEND**

	PROPOSED	EXISTING
DETECTOR LOOP		
SIGNAL HEAD		
G.S. CONDUIT IN TRENCH OR PUSHED		
SIGNAL HEAD WITH BACKPLATE		
RACEWAY FOR MAGNETIC DETECTOR, TYPE I OR II		
VEHICLE DETECTOR, NON-COMPENSATED MAGNETIC TYPE		

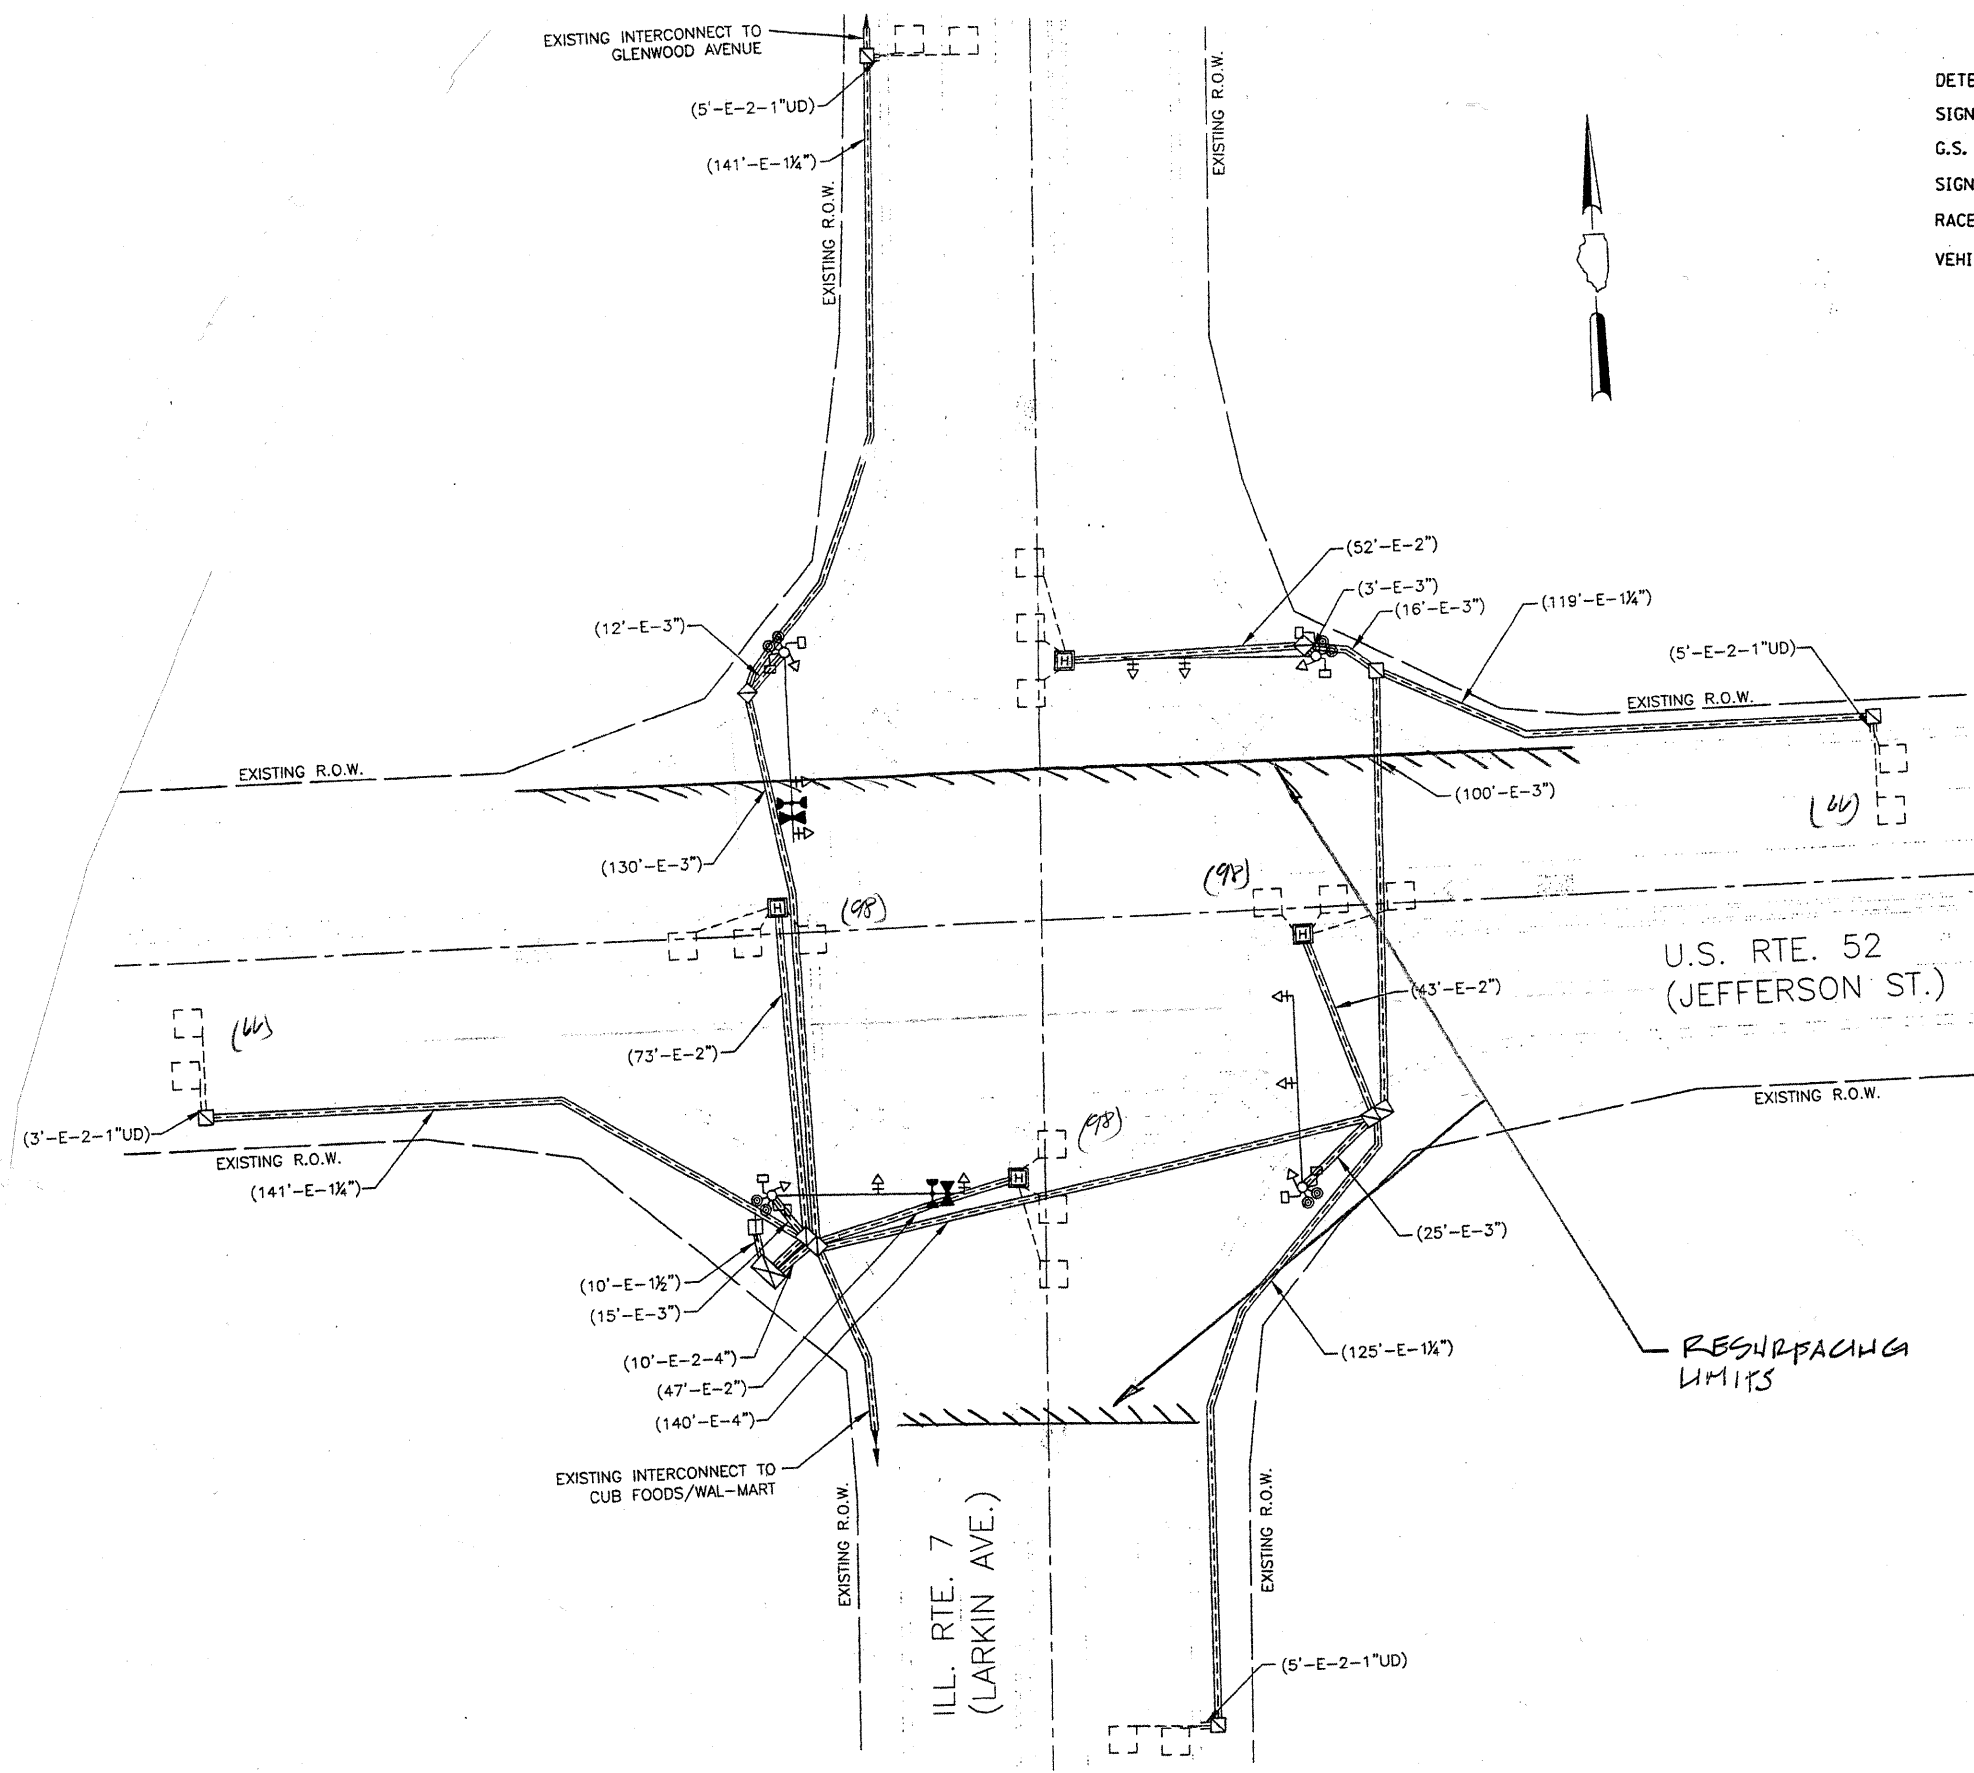

THIS PLAN IS FOR THE SOLE PURPOSE OF DETECTOR LOOP REPLACEMENTS ONLY

REPLACE ALL DETECTOR LOOPS AS SHOWN (WITHIN THE RESURFACING LIMITS)

CODE	QUANTITY	UNIT	ITEM
86600600	426	FOOT	DETECTOR LOOP, REPLACEMENT

FILE NAME =  
c:\pwwork\pwwid\KANTHAPHIXATBC\d01126

USER NAME = kenthaphixatbc  
4\treffic\legend.v7.dgn  
PLOT SCALE = 39.9368 "/>

DESIGNED - BCK  
DRAWN - BCK  
CHECKED - DAD  
DATE

REVISED -  
REVISED -  
REVISED -  
REVISED -

**STATE OF ILLINOIS  
DEPARTMENT OF TRANSPORTATION**

**DISTRICT ONE - DETECTOR LOOP REPLACEMENT  
ILL. ROUTE 7 @ U.S. ROUTE 52**

SCALE: NONE SHEET NO. 3 OF 7 SHEETS STA. TO STA.

F.A.S. RTE.	SECTION	COUNTY	TOTAL SHEETS	SHEET NO.
936	22X-3 R3-1	Will	28	14

CONTRACT NO.