


TRAFFIC SIGNAL LEGEND

	PROPOSED	EXISTING
DETECTOR LOOP		
SIGNAL HEAD		
G.S. CONDUIT IN TRENCH OR PUSHED		
SIGNAL HEAD WITH BACKPLATE		
RACEWAY FOR MAGNETIC DETECTOR, TYPE I OR II		
VEHICLE DETECTOR, NON-COMPENSATED MAGNETIC TYPE		

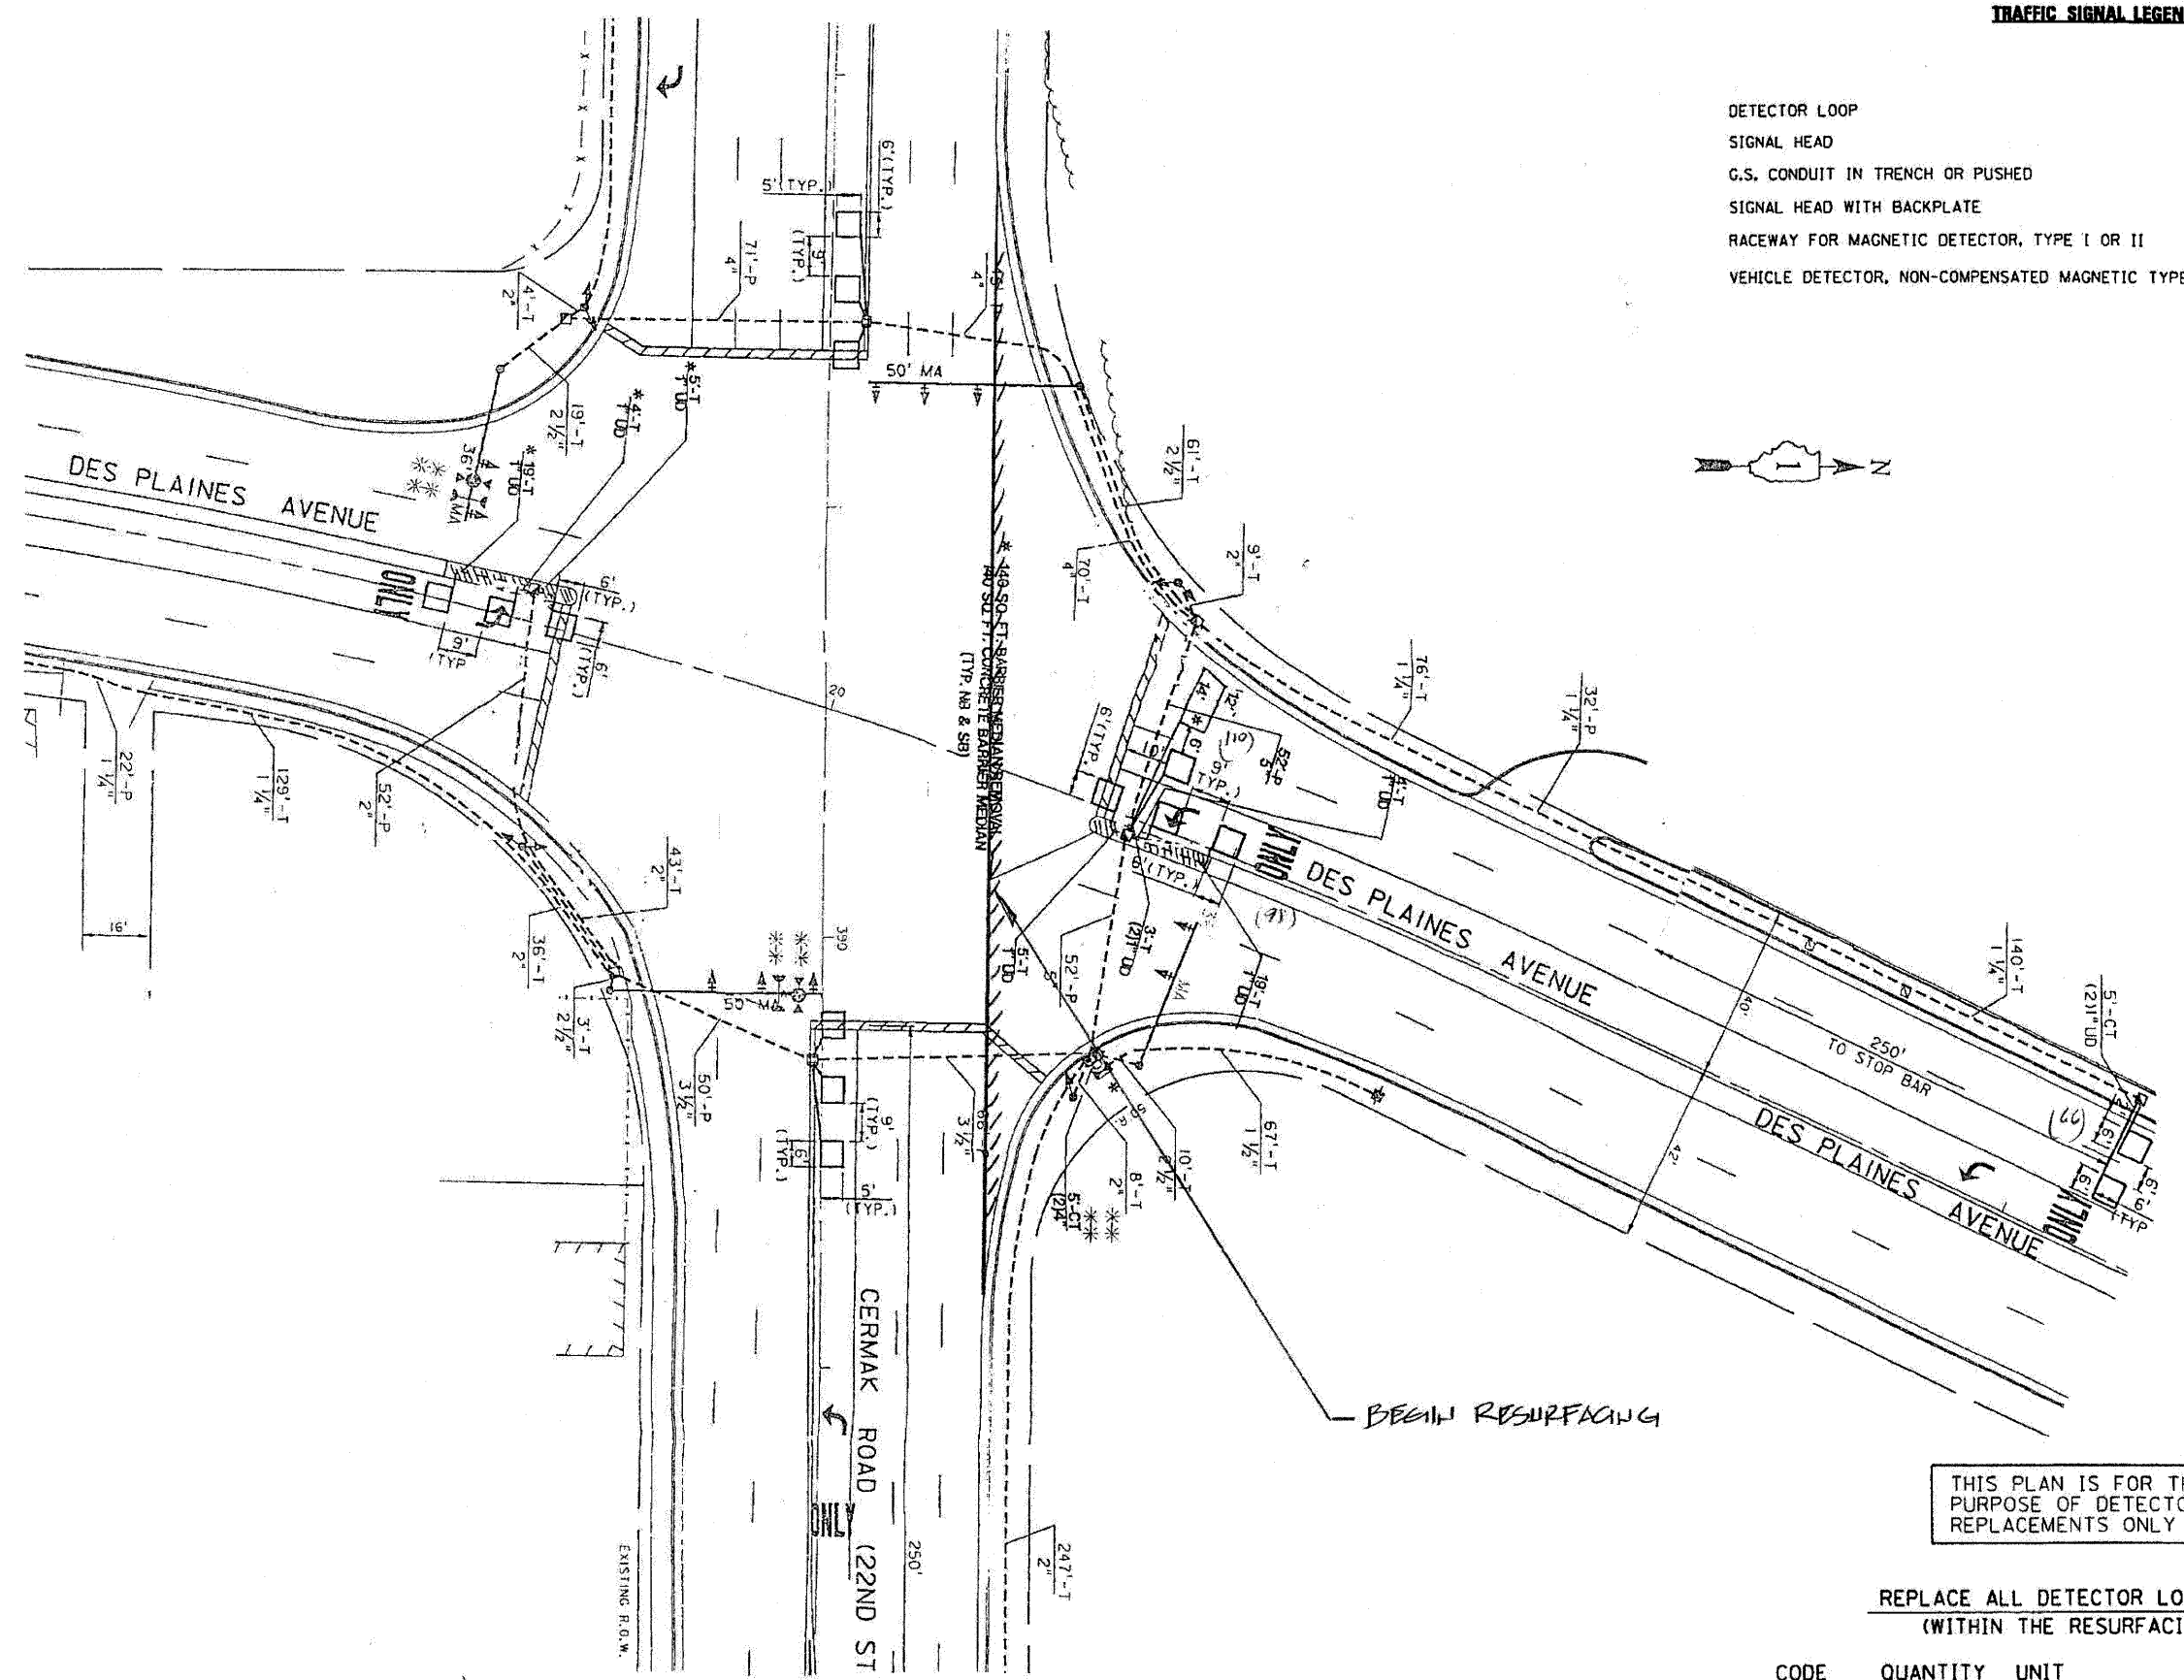

THIS PLAN IS FOR THE SOLE PURPOSE OF DETECTOR LOOP REPLACEMENTS ONLY

REPLACE ALL DETECTOR LOOPS AS SHOWN (WITHIN THE RESURFACING LIMITS)

CODE	QUANTITY	UNIT	ITEM
86600600	274	FOOT	DETECTOR LOOP, REPLACEMENT

FILE NAME +	USER NAME = kantshepkaybc	DESIGNED - BCK	REVISED -	STATE OF ILLINOIS DEPARTMENT OF TRANSPORTATION	DISTRICT ONE - DETECTOR LOOP REPLACEMENT DES PLAINES AV. @ CERMAK RD.		F.A. R.T.E.	SECTION	COUNTY	TOTAL SHEETS	SHEET NO.
c:\pwwork\pwwork\KANTHAPHIXAYBC\001126	4\traffic.legend.v7.dgn	DRAWN - BCK	REVISED -				2759	0505 RS-8	Cook	21	10
	PLOT SCALE = 3/4" = 1' IN.	CHECKED - DAD	REVISED -				CONTRACT NO. 60102				
	PLOT DATE = 4/3/2009	DATE -	REVISED -				ILLINOIS FED. AID PROJECT				