
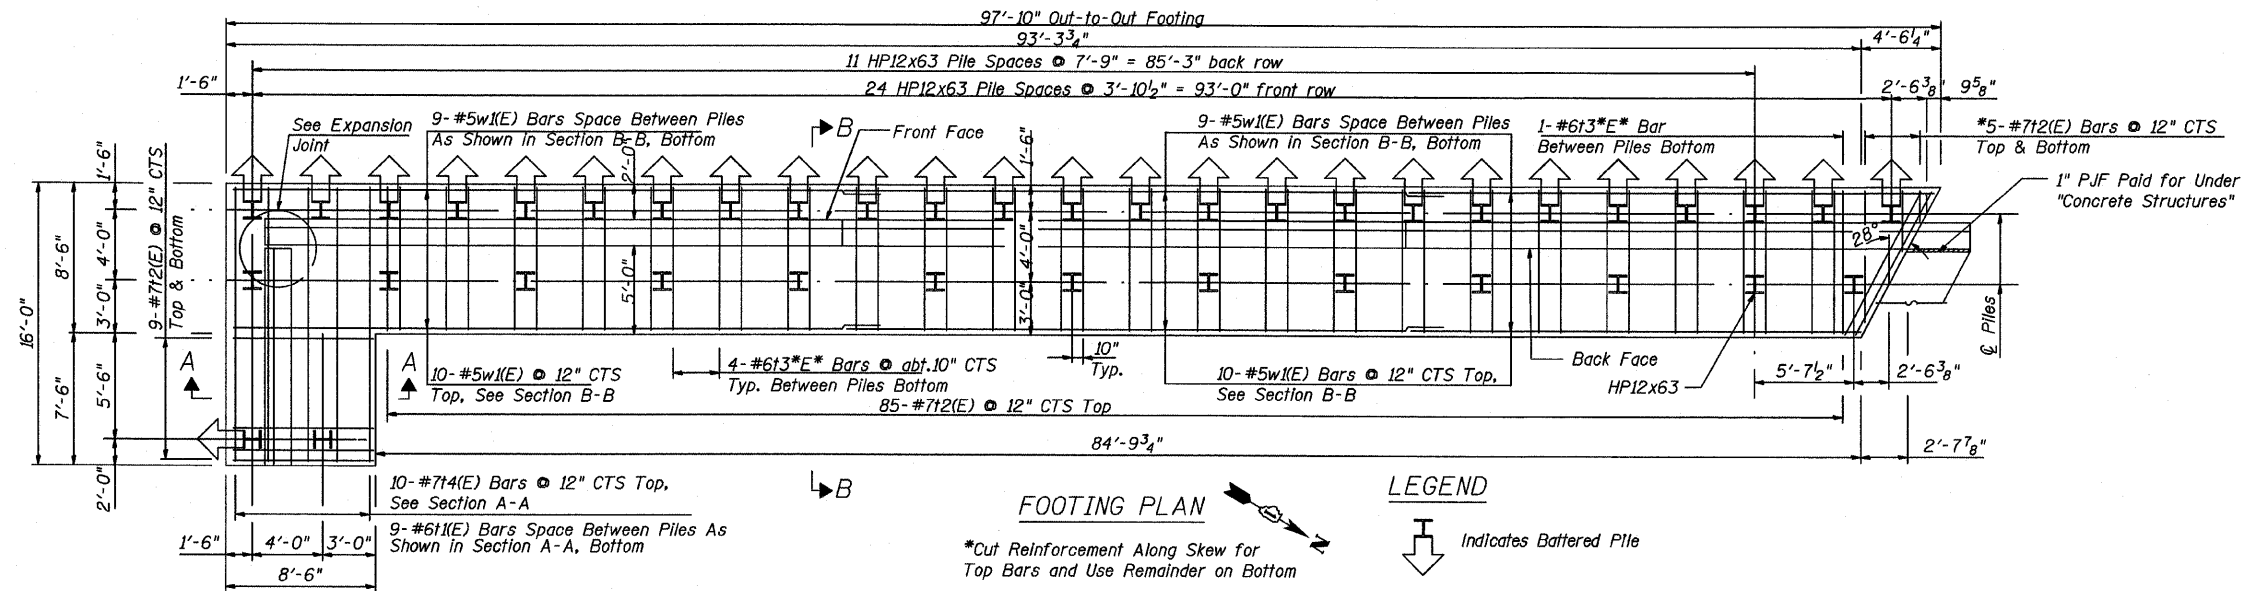


STATE OF ILLINOIS
DEPARTMENT OF TRANSPORTATION

F.A.R.T.E.	SECTION	COUNTY	TOTAL SHEETS	SHEET NO.
2843	3249B-R	COOK	64	23
FED. ROAD DIST. NO.	ILLINOIS	FED. AID PROJECT-		

Sheet 2 of 3 Contract No. 62539

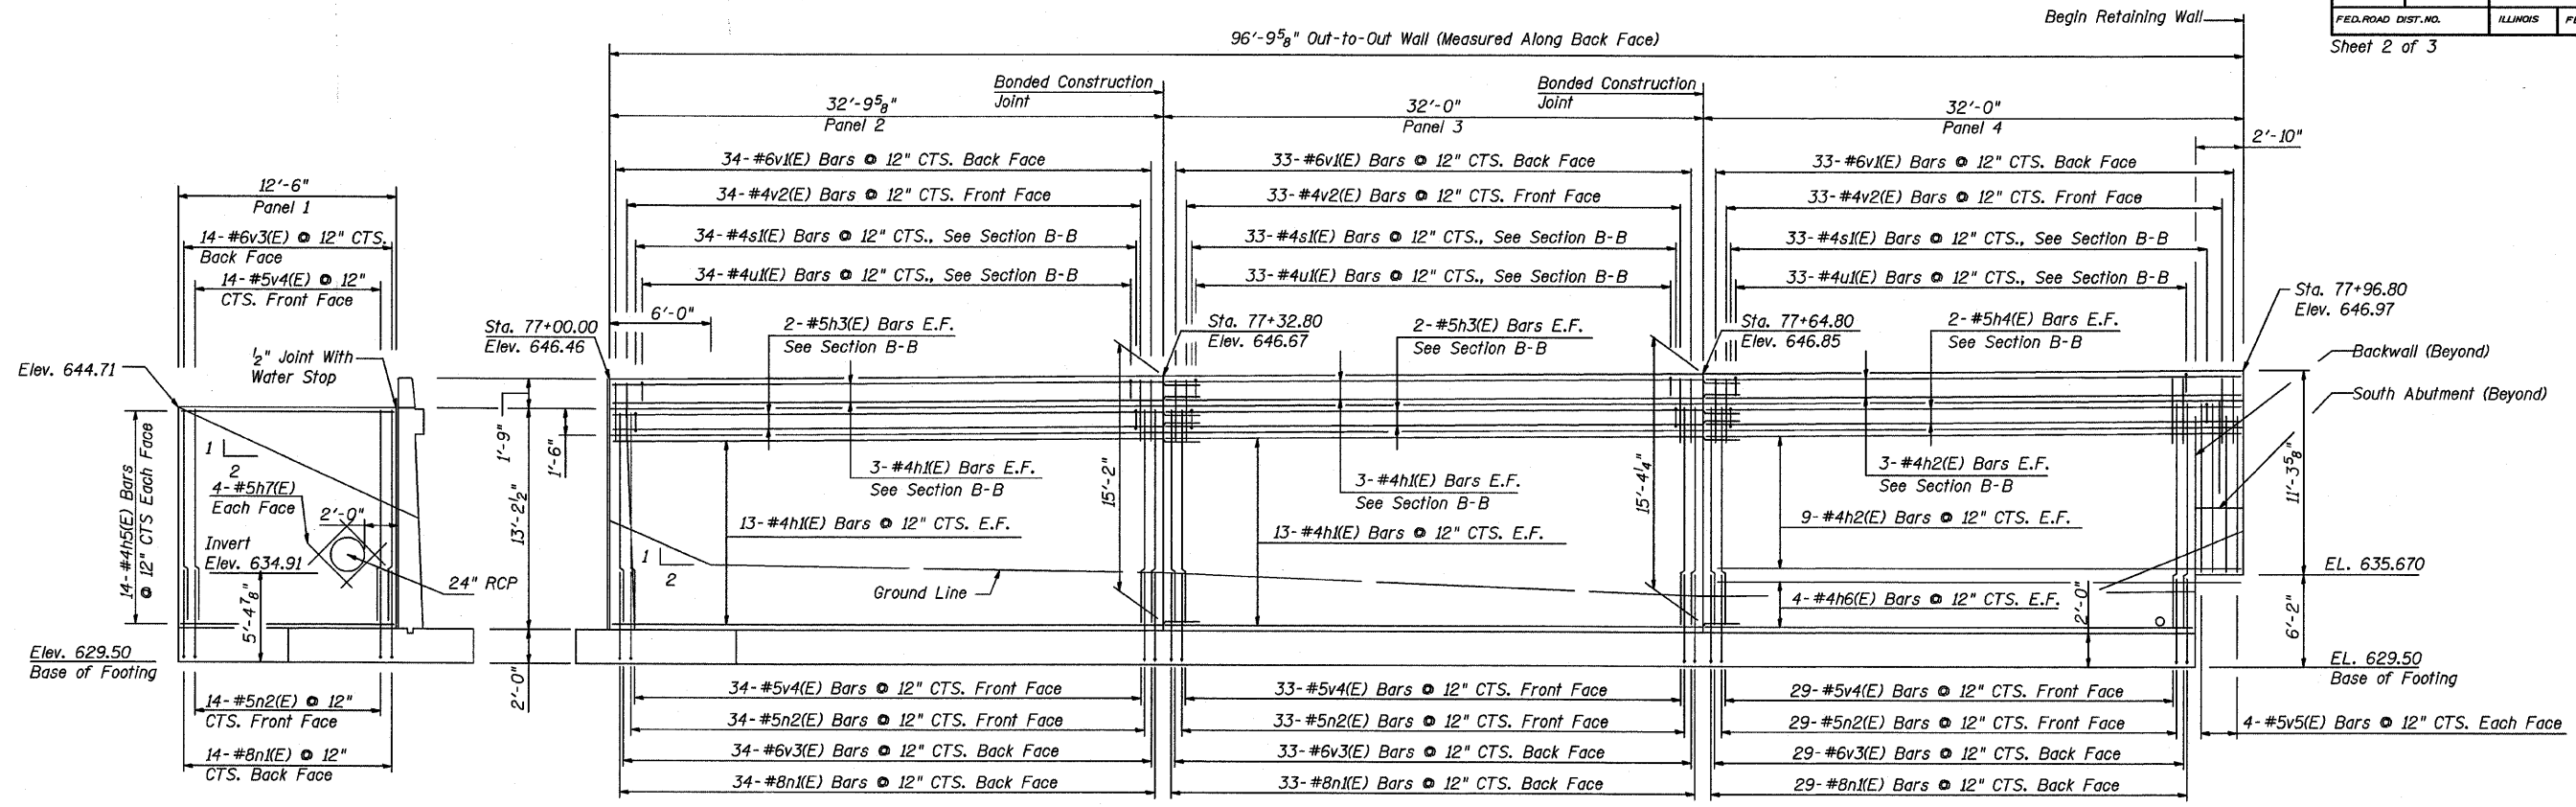

LEGEND

- ↓ Indicates Battered Pile
- B.F. Indicates Back Face
- F.F. Indicates Front Face
- E.F. Indicates Each Face

*Cut Reinforcement Along Skew for Top Bars and Use Remainder on Bottom
Minimum Bar Lap For #5 Bar - 2'-2"
Minimum Bar Lap For #6 Bar - 2'-7"

REVISIONS	
NAME	DATE

PLAN & ELEVATION

DIXIE HIGHWAY OVER
BUTTERFIELD CREEK
F.A.U. ROUTE 2843 SECTION 3249B-R
STA. 78+55.00
COOK COUNTY
STRUCTURE NUMBER 016-W962

SCALE: NOT-TO-SCALE
DATE 6-30-09

DRAWN BY BV
DESIGNED BY BS
CHECKED BY PK

