


P. A. U. REC.	SECTION	COUNTY	TOTAL SHEETS	SHEET NO.
1238 (0,144&144x)	RS-4	LAKE	25	13
STA.	TO STA.			
FED. ROAD DIST. NO. 1	ALLOTE	FED. AID PROJECT		

CONTRACT NO. 62661

LIBERTYVILLE HIGH SCHOOL ENTRANCE

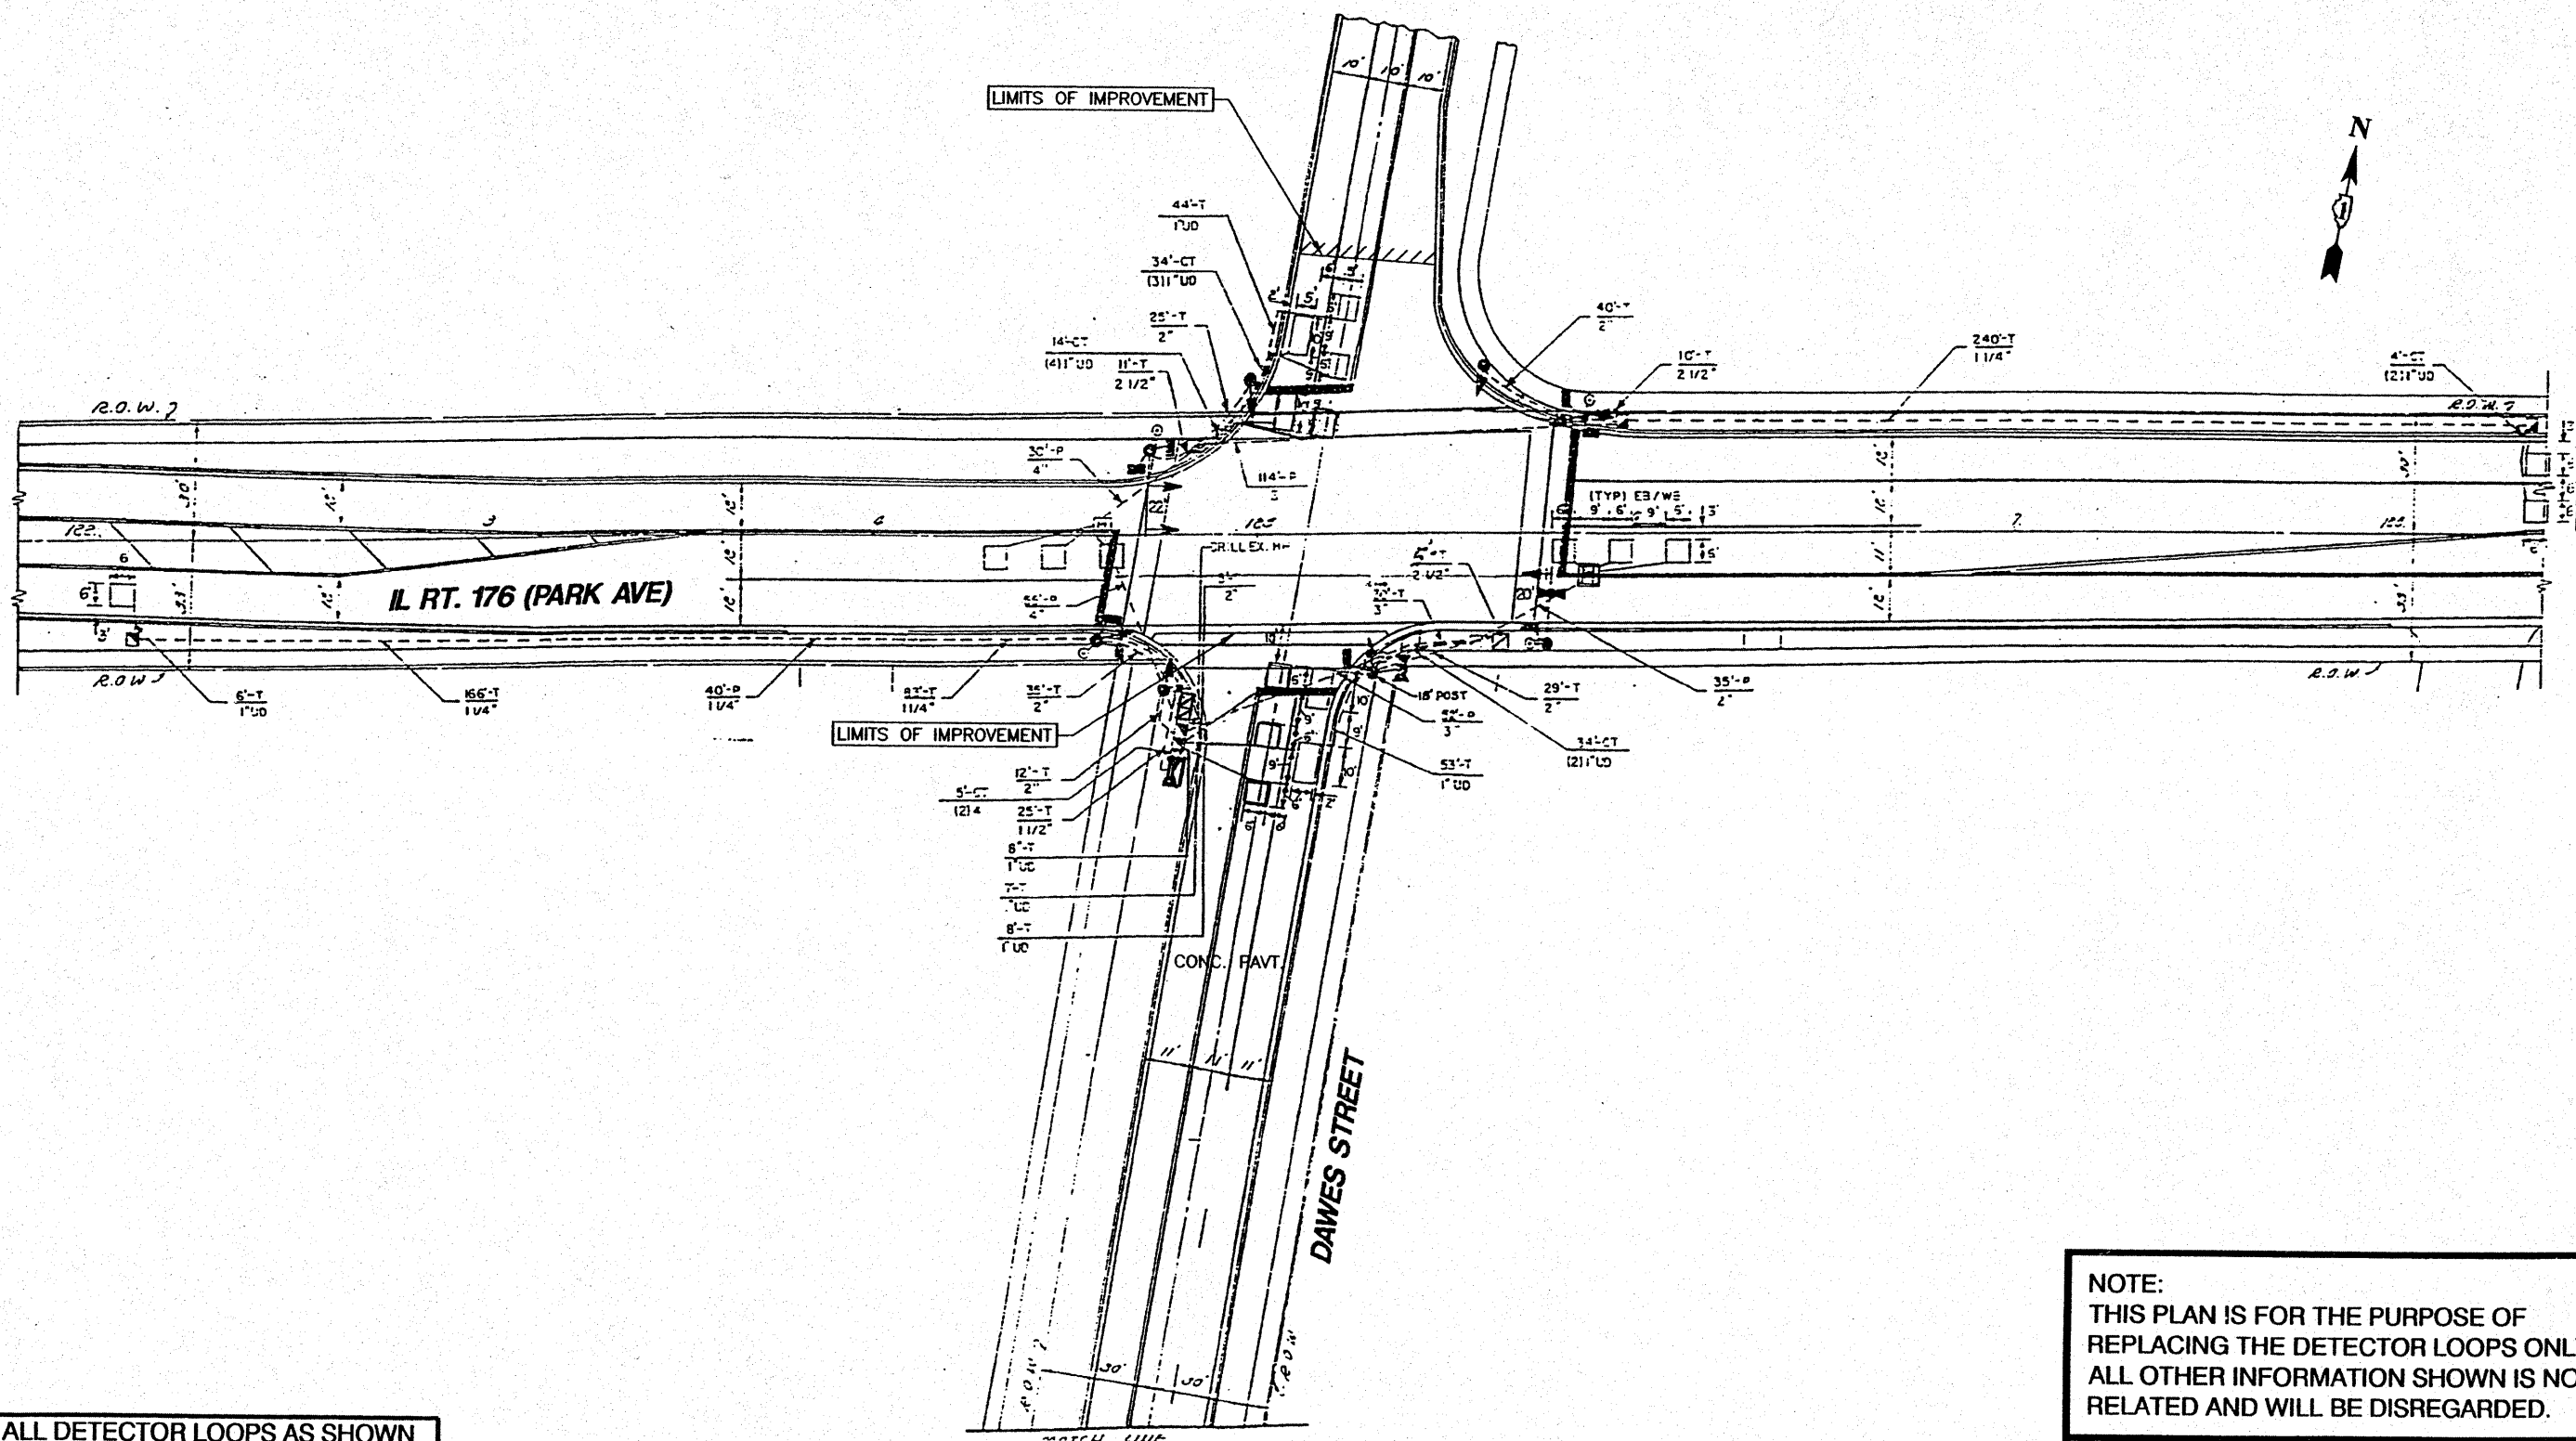

REPLACE ALL DETECTOR LOOPS AS SHOWN (WITHIN RESURFACING LIMITS)

CODE NO.	QUANTITY	UNIT	ITEM
88600800	527	FOOT	DETECTOR LOOP REPLACEMENT

NOTE:
THIS PLAN IS FOR THE PURPOSE OF REPLACING THE DETECTOR LOOPS ONLY. ALL OTHER INFORMATION SHOWN IS NOT RELATED AND WILL BE DISREGARDED.

ILLINOIS DEPARTMENT OF TRANSPORTATION
DETECTOR LOOP REPLACEMENT
IL RTE 176 (PARK AVE) AND DAWES STREET-
LIBERTYVILLE HIGH SCHOOL