


SECTION	COUNTY	TOTAL SHEETS	SHEET NO.
1236 (0.144&144) RS-4	LAKE	25	14
STA.	TO STA.		
FED. ROAD DIST. NO. 1	ALLOCA.	FED. ROAD PROJECT	

CONTRACT NO. 62661

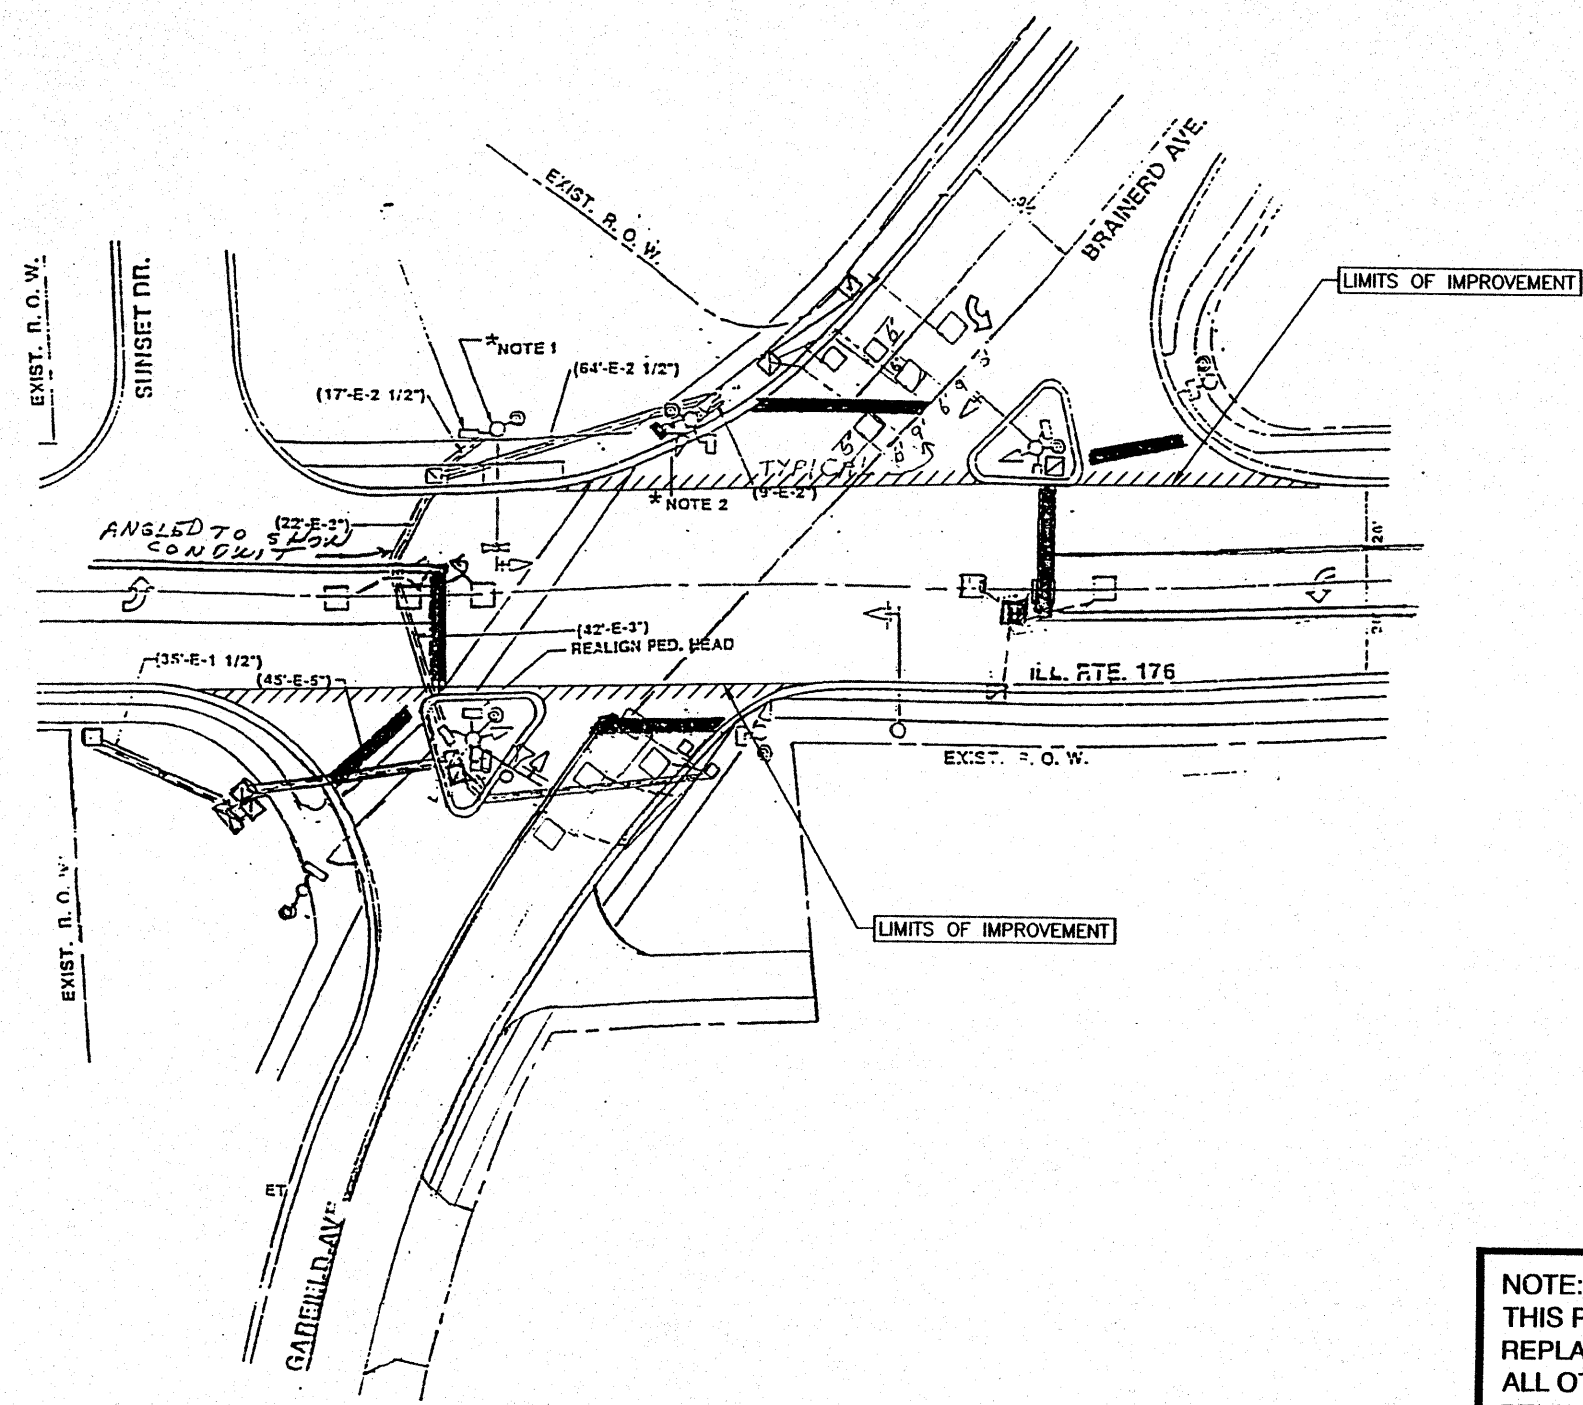

REPLACE ALL DETECTOR LOOPS AS SHOWN
(WITHIN RESURFACING LIMITS)

CODE NO.	QUANTITY	UNIT	ITEM
88600600	204	FOOT	DETECTOR LOOP REPLACEMENT

NOTE:
THIS PLAN IS FOR THE PURPOSE OF
REPLACING THE DETECTOR LOOPS ONLY.
ALL OTHER INFORMATION SHOWN IS NOT
RELATED AND WILL BE DISREGARDED.

ILLINOIS DEPARTMENT OF TRANSPORTATION
DETECTOR LOOP REPLACEMENT
IL RTE 176 @ BRAINERD AVE./GARFIELD AVE.