


LEGEND

- ① THERMOPLASTIC PAVEMENT MARKING
LINE, 4" SOLID YELLOW (DOUBLE), 11" C-C
- ② THERMOPLASTIC PAVEMENT MARKING
STOP BAR, 24" SOLID WHITE
- ③ THERMOPLASTIC PAVEMENT MARKING
TURN LANE LINE, 6" WHITE
- ④ THERMOPLASTIC PAVEMENT MARKING
12" SOLID YELLOW (RT. 45° DIAGONALS @ 20' C-C)
- ⑤ THERMOPLASTIC PAVEMENT MARKING
6" WHITE CROSSWALK
- ⑥ THERMOPLASTIC PAVEMENT MARKING
LEFT LANE ONLY
LETTERS AND SYMBOLS, 8" WHITE

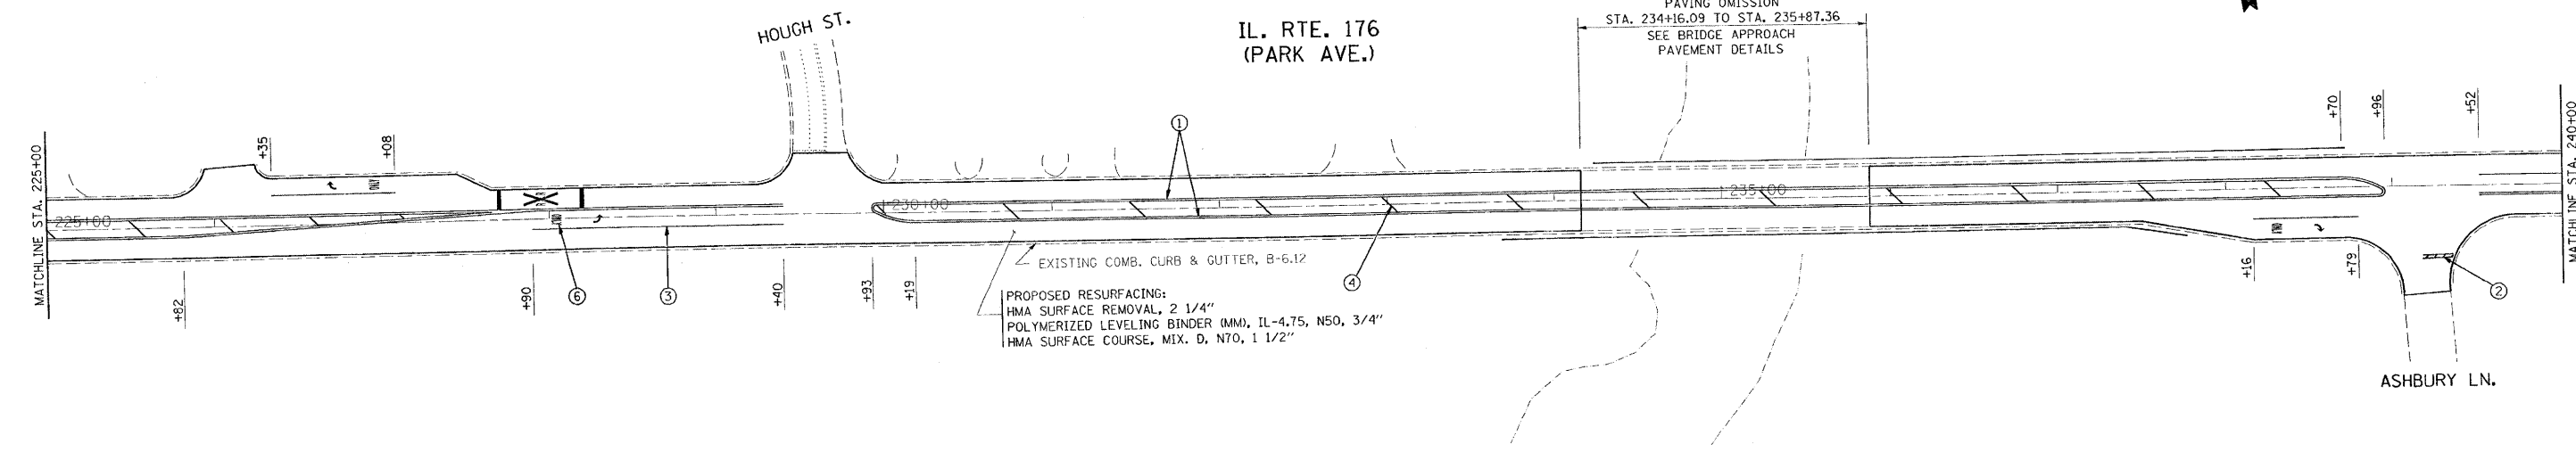

FILE NAME =
 USER NAME = kellers
 DESIGNED -
 DRAWN -
 PLOT SCALE = 50.0000' / IN.
 PLOT DATE = 7/2/2009

DESIGNED -
 DRAWN -
 CHECKED -
 DATE -
 REVISED -
 REVISED -
 REVISED -
 REVISED -

**STATE OF ILLINOIS
 DEPARTMENT OF TRANSPORTATION**

**ROADWAY AND PAVEMENT MARKING PLAN
 IL. ROUTE 176 (IL. RTE. 21-ST. MARY'S RD.)**

SCALE: 1"=50' SHEET NO. OF SHEETS STA. 210+00 TO STA. 240+00

F.A.U. RTE. 1238	SECTION (O&31) RS-7	COUNTY LAKE	TOTAL SHEETS 32	SHEET NO. 7
CONTRACT NO. 62662			ILLINOIS FED. AID PROJECT	