


F.A.U. RTE.	SECTION	COUNTY	TOTAL SHEETS	SHEET NO.
2578	532B-1	DU PAGE	117	27
STA. 149+00		TO STA. 179+00		
FED. ROAD DIST. NO.		ILLINOIS	FED. AID PROJECT	

CONTRACT #62881

LEGEND

- TEMPORARY PAVEMENT
- WORK ZONE
- DIRECTION OF TRAFFIC
- TYPE II BARRICADES OR DRUMS WITH STEADY BURNING LIGHTS @ 50 FT CENTERS ALONG ROADWAY (TANGENT), 25 FT CENTERS ALONG TAPERS AND 12 FT CENTERS ALONG RADII
- VERTICAL PANEL WITH STEADY BURNING LIGHT (50 FT C-C) TYPE III BARRICADES WITH FLASHING LIGHTS

NOTE: ALL SIDE STREETS AND ENTRANCES WILL REMAIN OPEN DURING CONSTRUCTION.

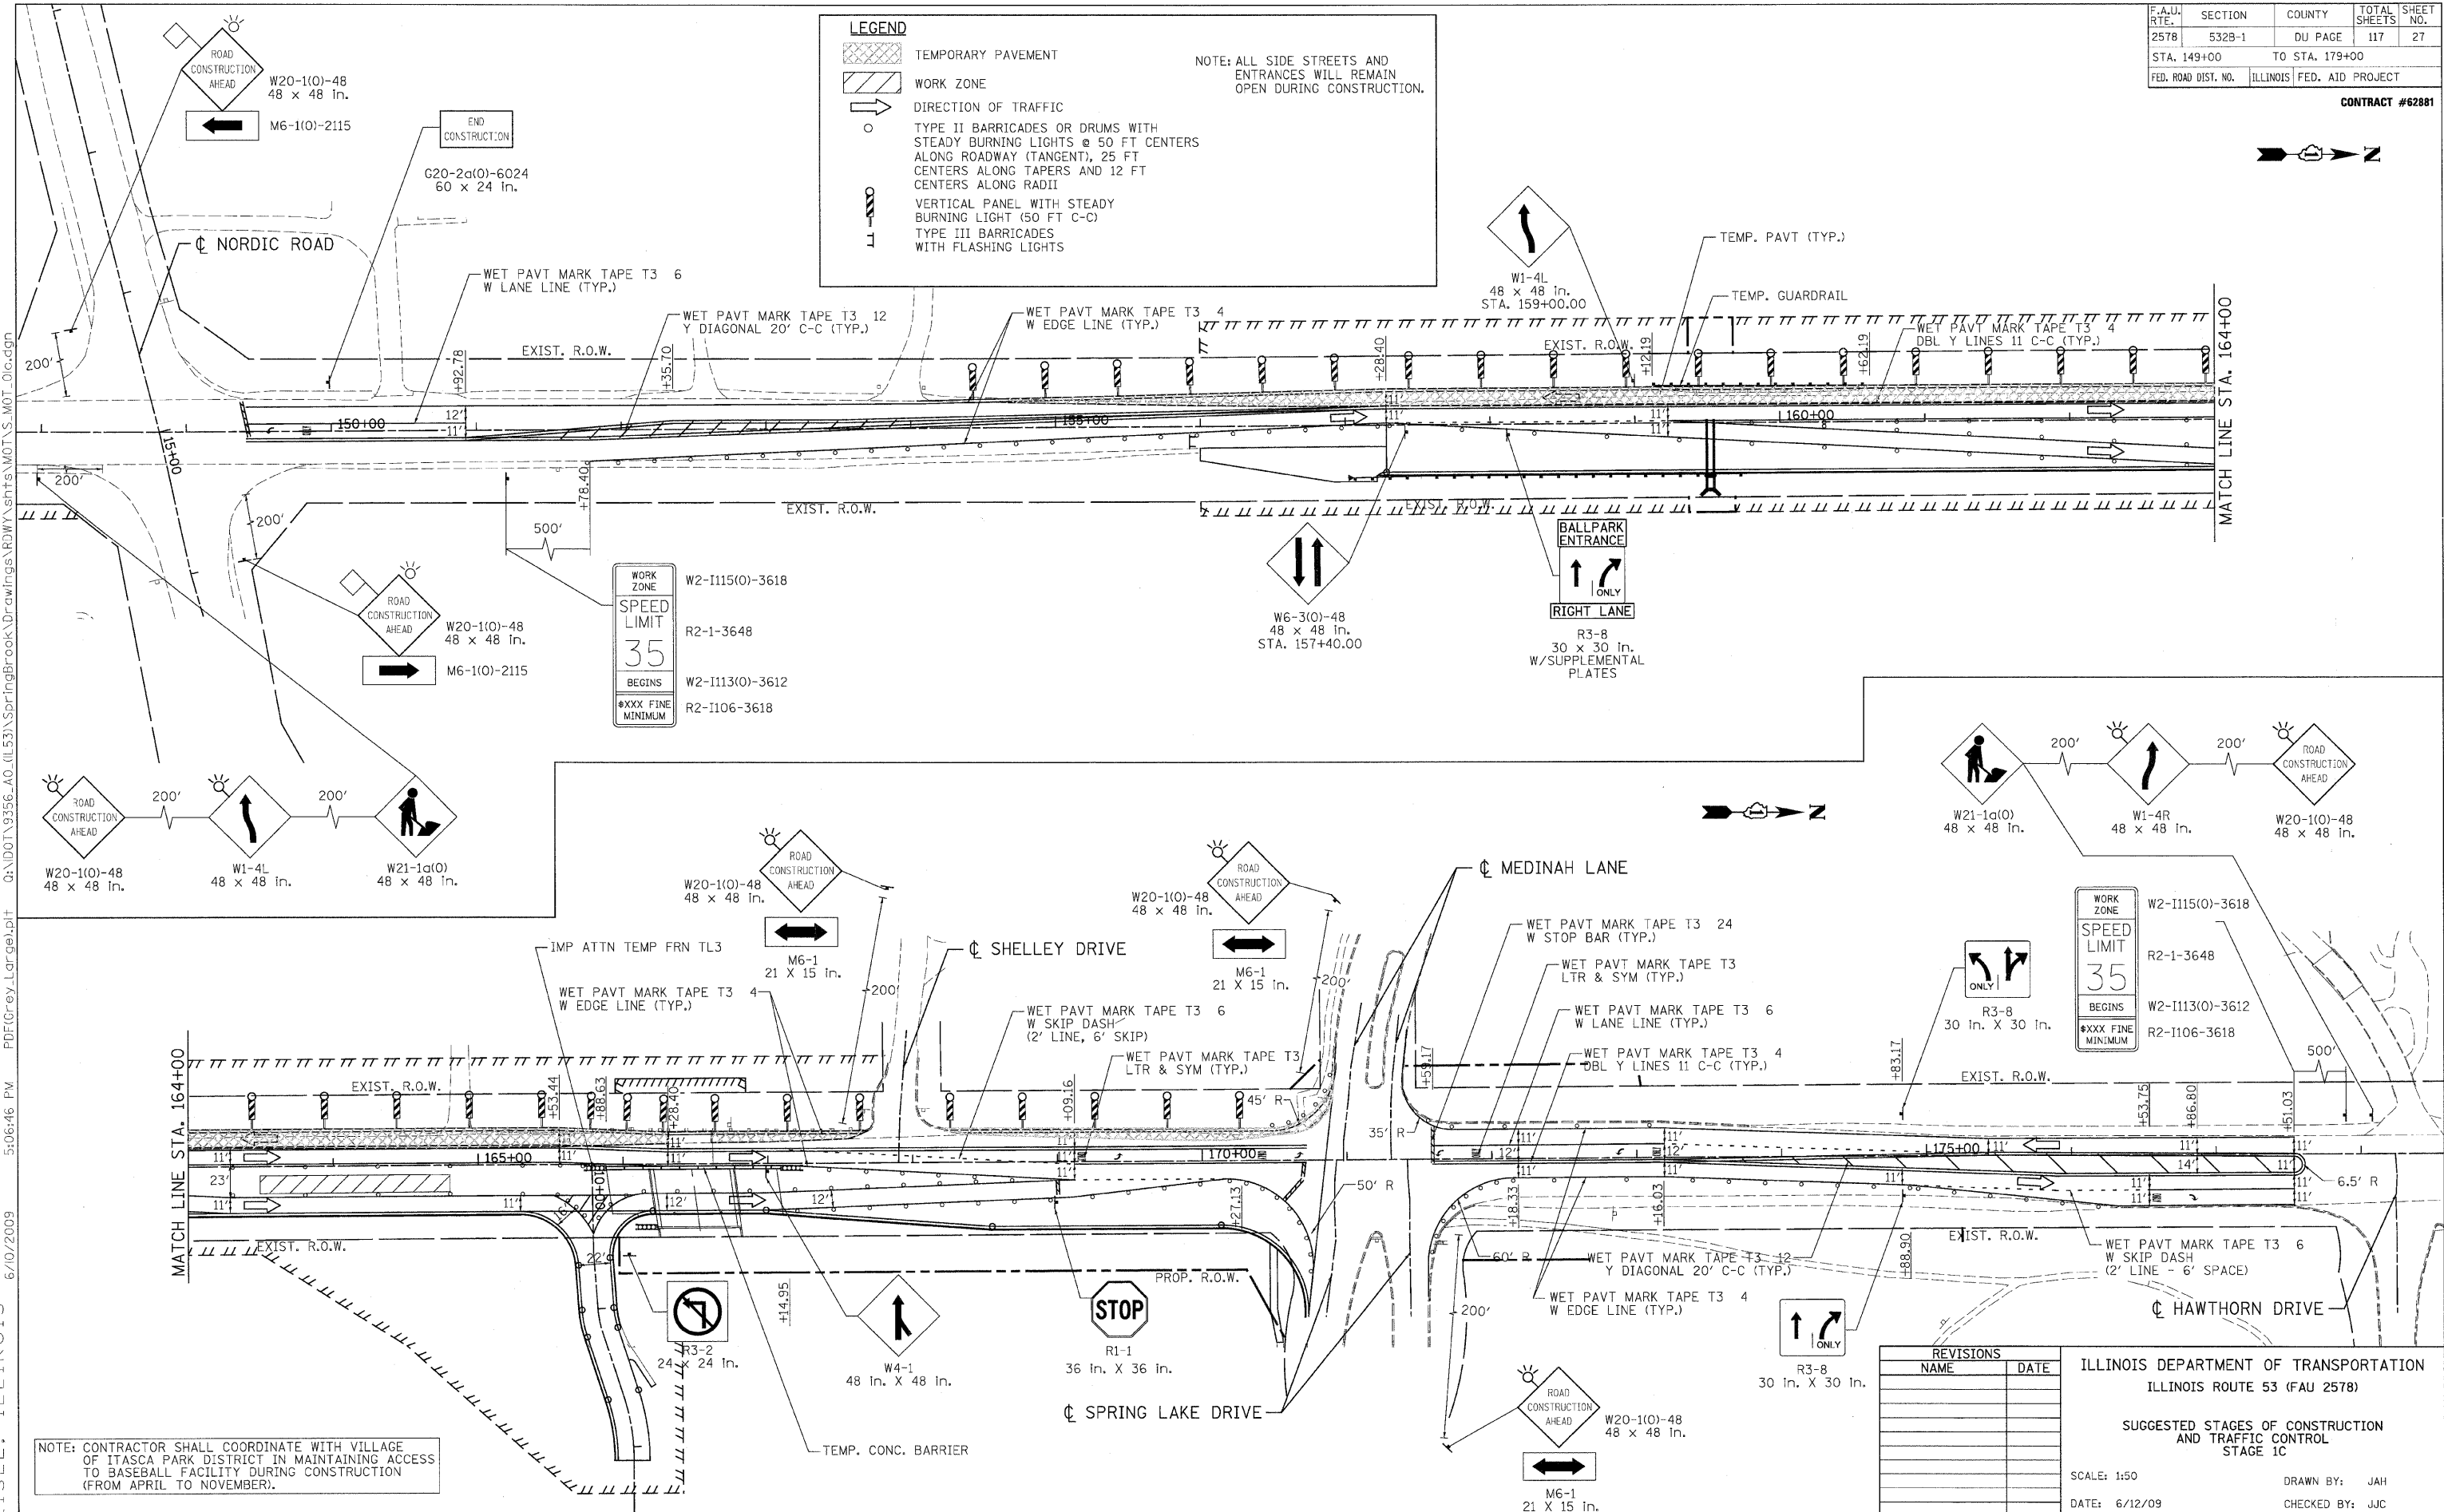

WORK ZONE
SPEED LIMIT
35
BEGINS
#XXX FINE MINIMUM

W2-I115(O)-3618
R2-1-3648
W2-I113(O)-3612
R2-I106-3618

WORK ZONE
SPEED LIMIT
35
BEGINS
#XXX FINE MINIMUM

W2-I115(O)-3618
R2-1-3648
W2-I113(O)-3612
R2-I106-3618

NOTE: CONTRACTOR SHALL COORDINATE WITH VILLAGE OF ITASCA PARK DISTRICT IN MAINTAINING ACCESS TO BASEBALL FACILITY DURING CONSTRUCTION (FROM APRIL TO NOVEMBER).

REVISIONS

NAME	DATE

ILLINOIS DEPARTMENT OF TRANSPORTATION
ILLINOIS ROUTE 53 (FAU 2578)

SUGGESTED STAGES OF CONSTRUCTION AND TRAFFIC CONTROL
STAGE 1C

SCALE: 1:50
DATE: 6/12/09

DRAWN BY: JAH
CHECKED BY: JJC