


F.A.U. RTE.	SECTION	COUNTY	TOTAL SHEETS	SHEET NO.
2578	532B-1	DU PAGE	117	28
STA. 149+00		TO STA. 179+00		
FED. ROAD DIST. NO.	ILLINOIS	FED. AID PROJECT		

CONTRACT #62881

**LEGEND**

- TEMPORARY PAVEMENT
- WORK ZONE
- DIRECTION OF TRAFFIC
- TYPE II BARRICADES OR DRUMS WITH STEADY BURNING LIGHTS @ 50 FT CENTERS ALONG ROADWAY (TANGENT), 25 FT CENTERS ALONG TAPERS AND 12 FT CENTERS ALONG RADII
- VERTICAL PANEL WITH STEADY BURNING LIGHT (50 FT C-C)
- TYPE III BARRICADES WITH FLASHING LIGHTS

NOTE: ALL SIDE STREETS AND ENTRANCES WILL REMAIN OPEN DURING CONSTRUCTION.

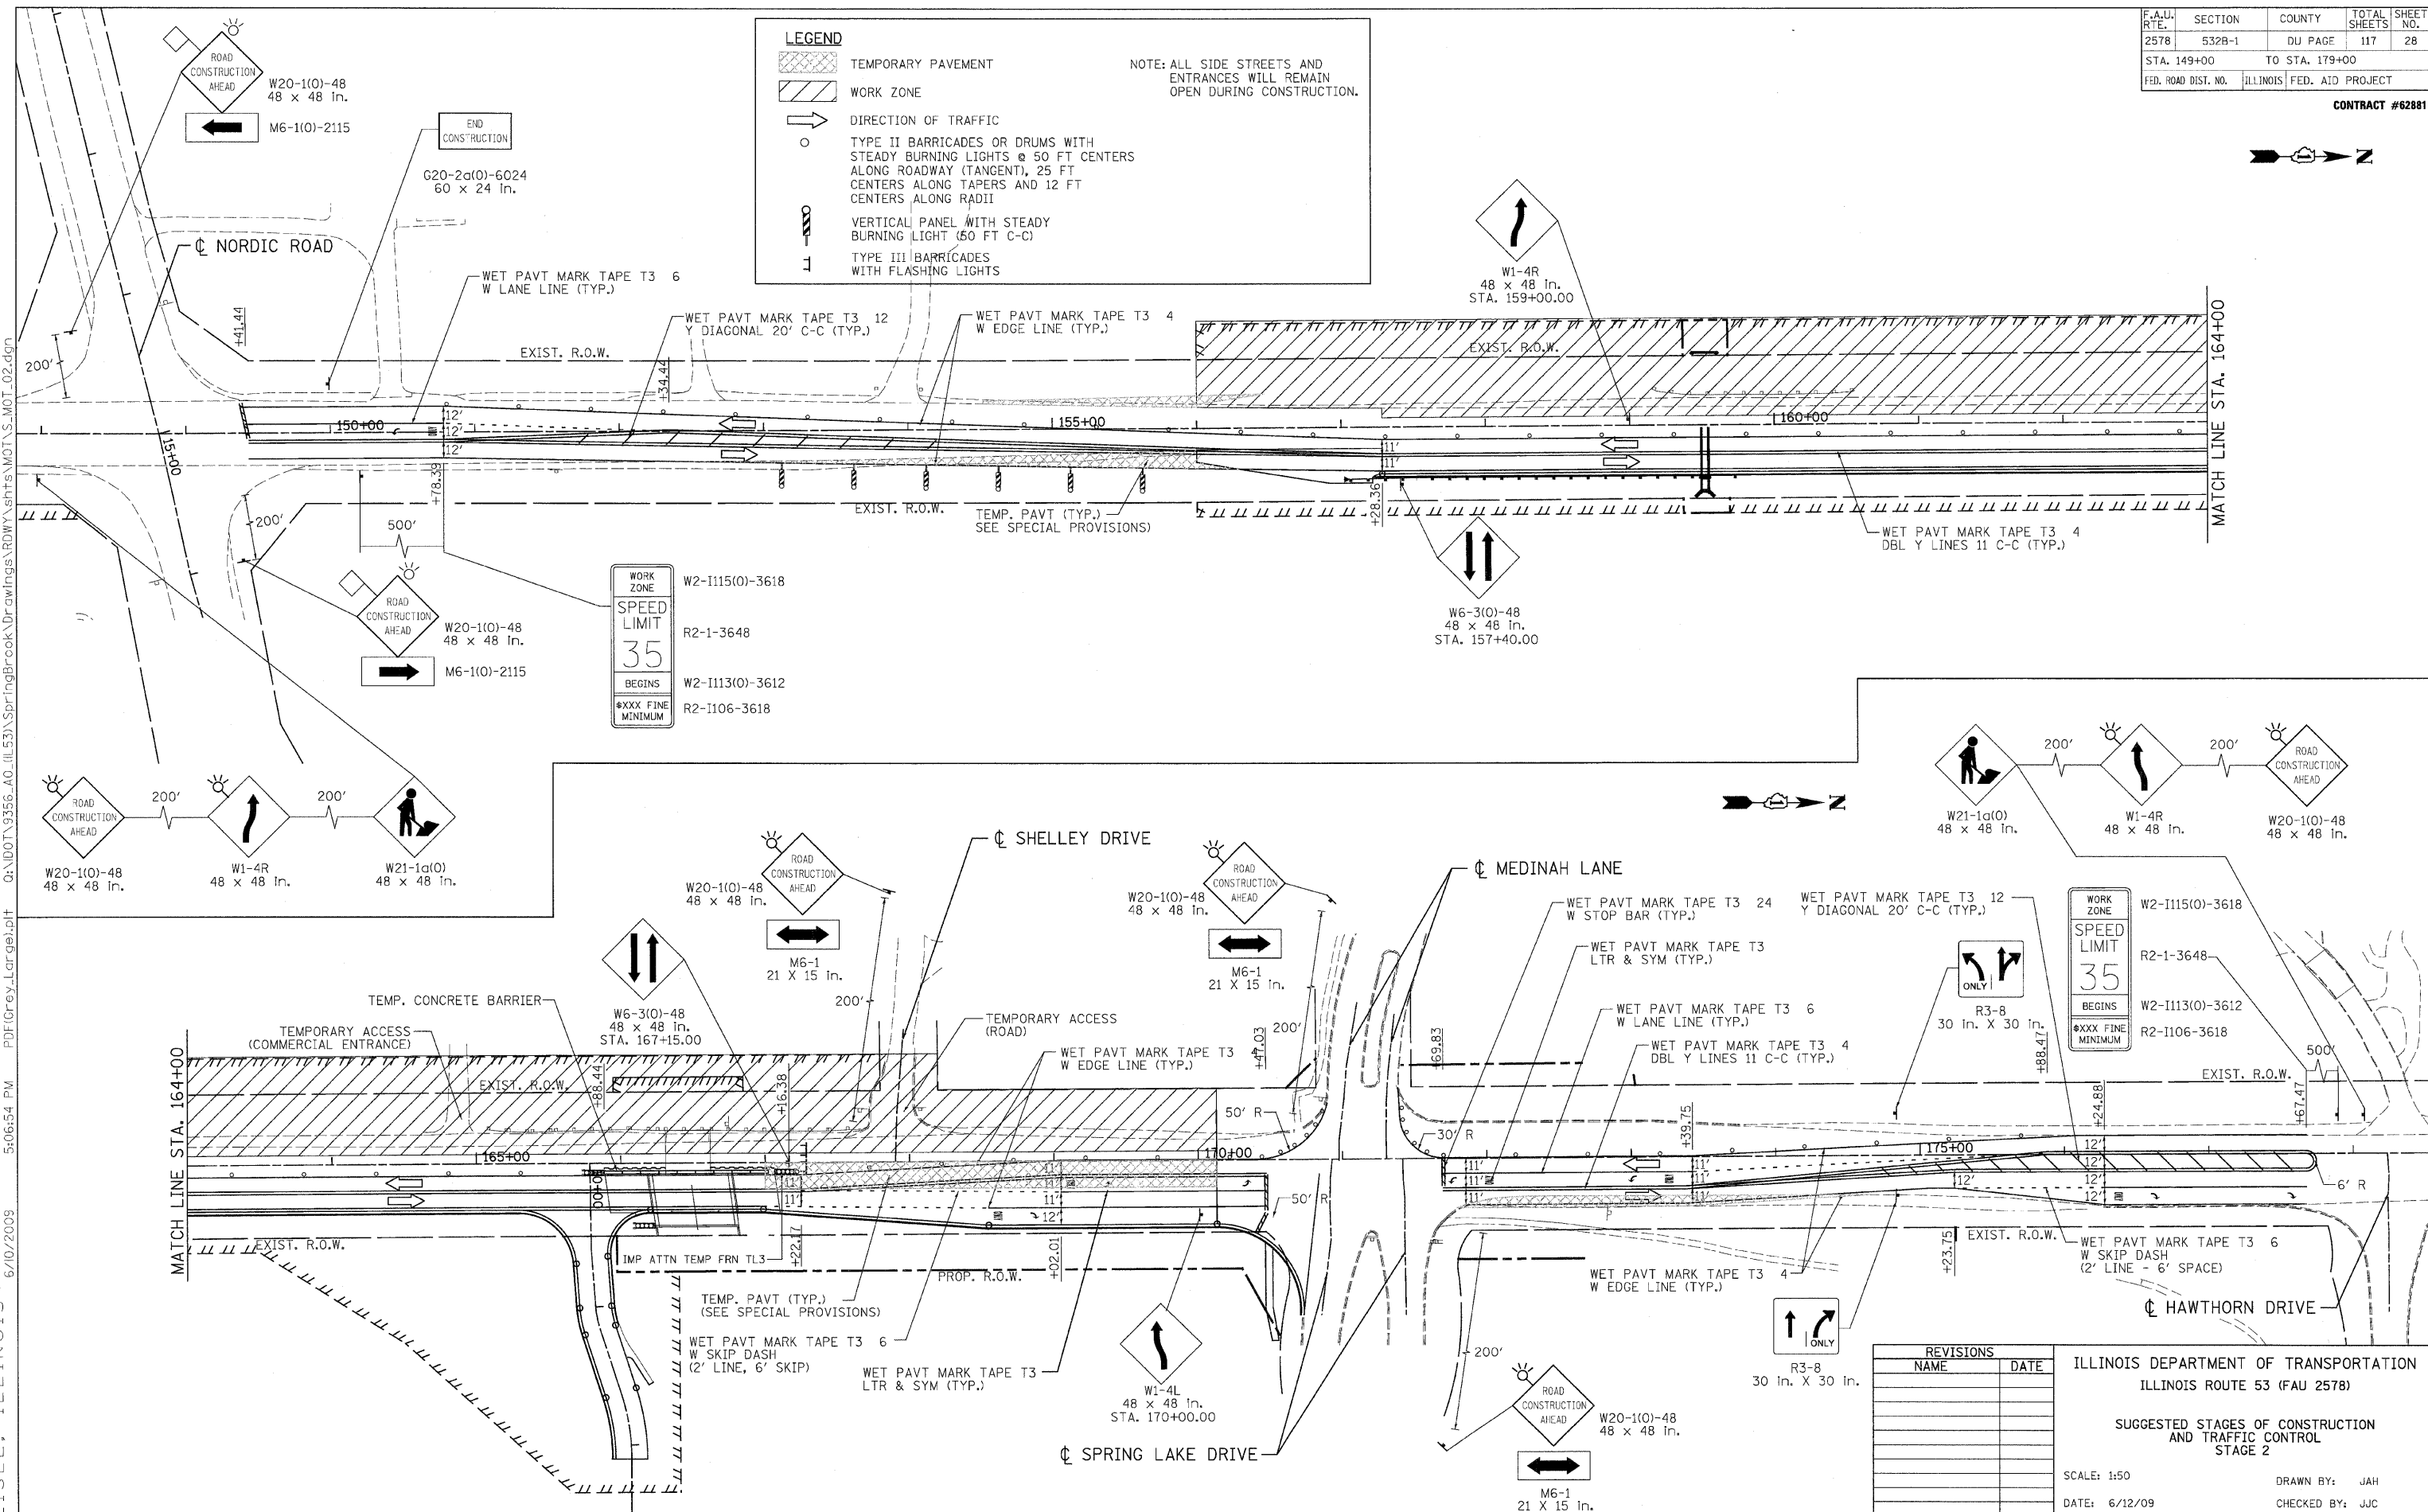

**REVISIONS**

NAME	DATE

ILLINOIS DEPARTMENT OF TRANSPORTATION  
ILLINOIS ROUTE 53 (FAU 2578)

SUGGESTED STAGES OF CONSTRUCTION AND TRAFFIC CONTROL  
STAGE 2

SCALE: 1:50  
DATE: 6/12/09

DRAWN BY: JAH  
CHECKED BY: JUC

**PATRICK ENGINEERING INC.**  
LISLE, ILLINOIS

tkooper(rdwj-lise) 6/10/2009 5:06:54 PM PDF (Grey, Large).plp Q:\100\T\9356-A0-IL53\SpringBrook\Drawings\RDWY\shhs\MOT\S\_MOT\_02.dgn