



F.A. RTE.	SECTION	COUNTY	TOTAL SHEETS	SHEET NO.
2578	532 B	DU PAGE	117	84
STA. 154+00		TO STA. 165+00		
FED. ROAD DIST. NO.		ILLINOIS	FED. AID PROJECT	

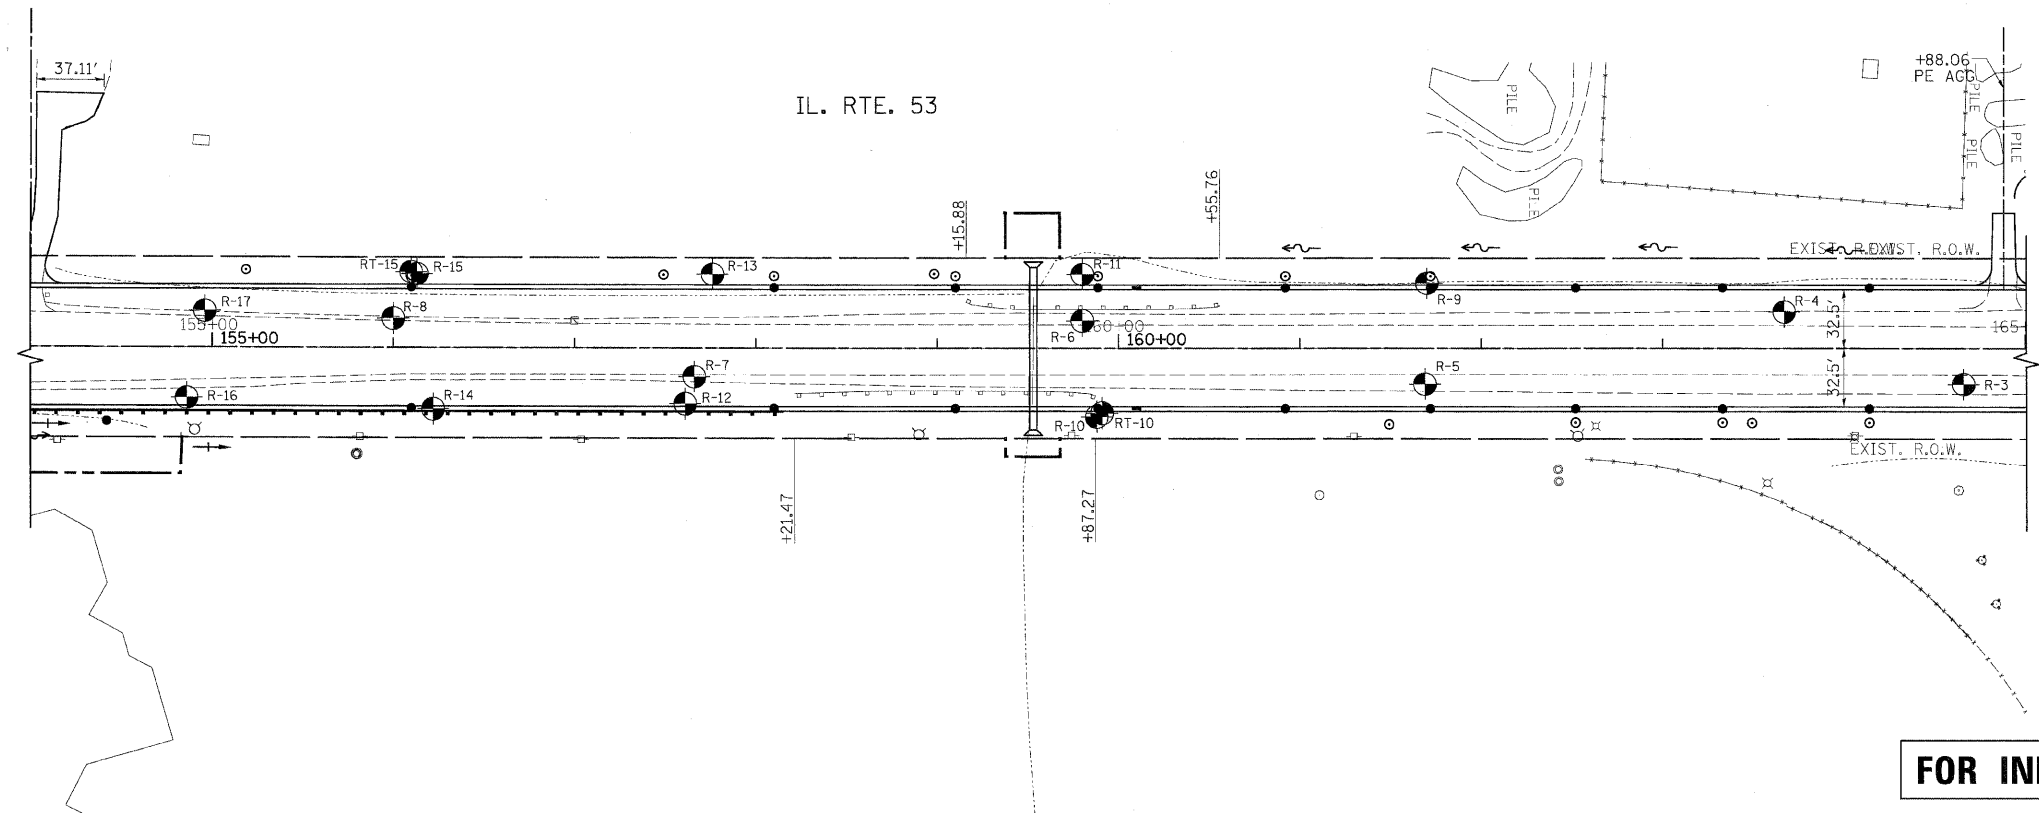

**FOR INFORMATION ONLY**

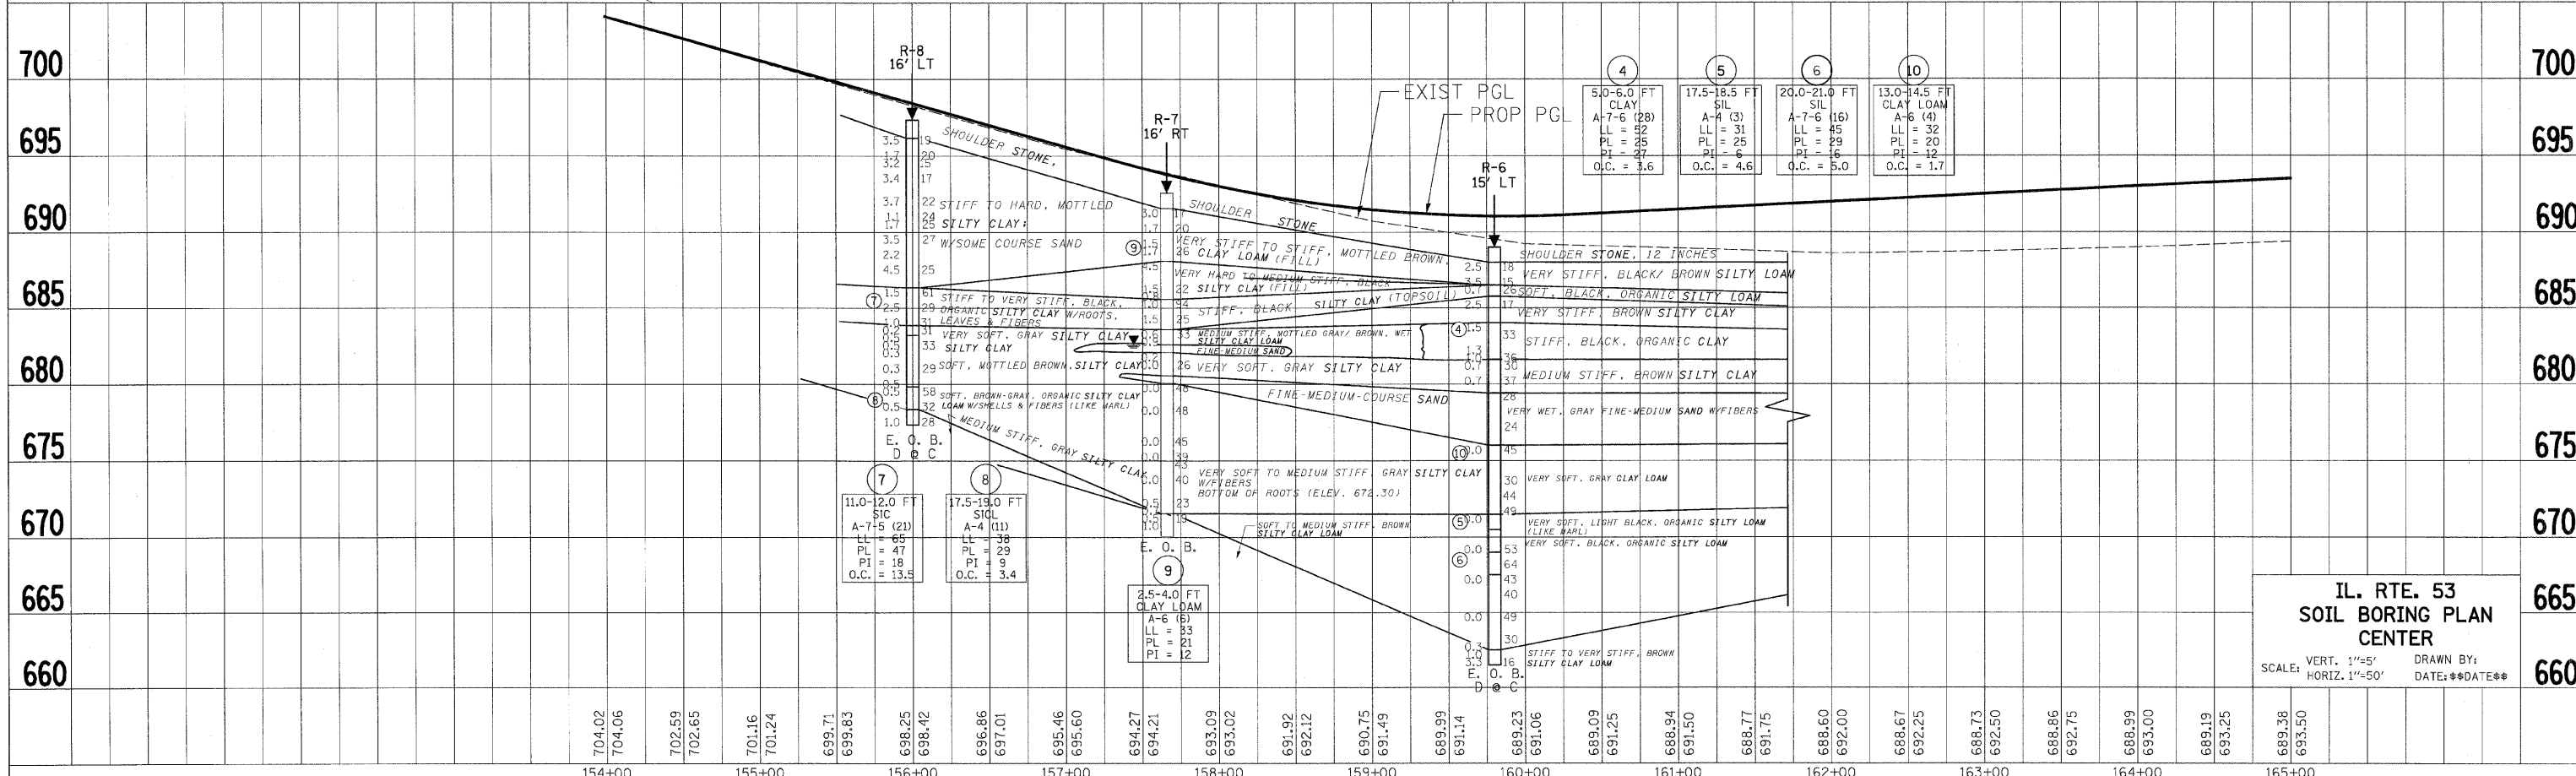

**IL. RTE. 53  
SOIL BORING PLAN  
CENTER**  
SCALE: VERT. 1"=5'  
HORIZ. 1"=50'  
DRAWN BY: \*\*DATE\*\*