


F.A.I.U. RTE.	SECTION	COUNTY	TOTAL SHEETS	SHEET NO.
2578	532B	DUPAGE	117	110
STA. 159+51.92 TO STA. 160+00.00				
FED. ROAD DIST. NO. 1 ILLINOIS			FED. AID PROJECT	
CONTRACT #62881				

BY	DATE

DATE

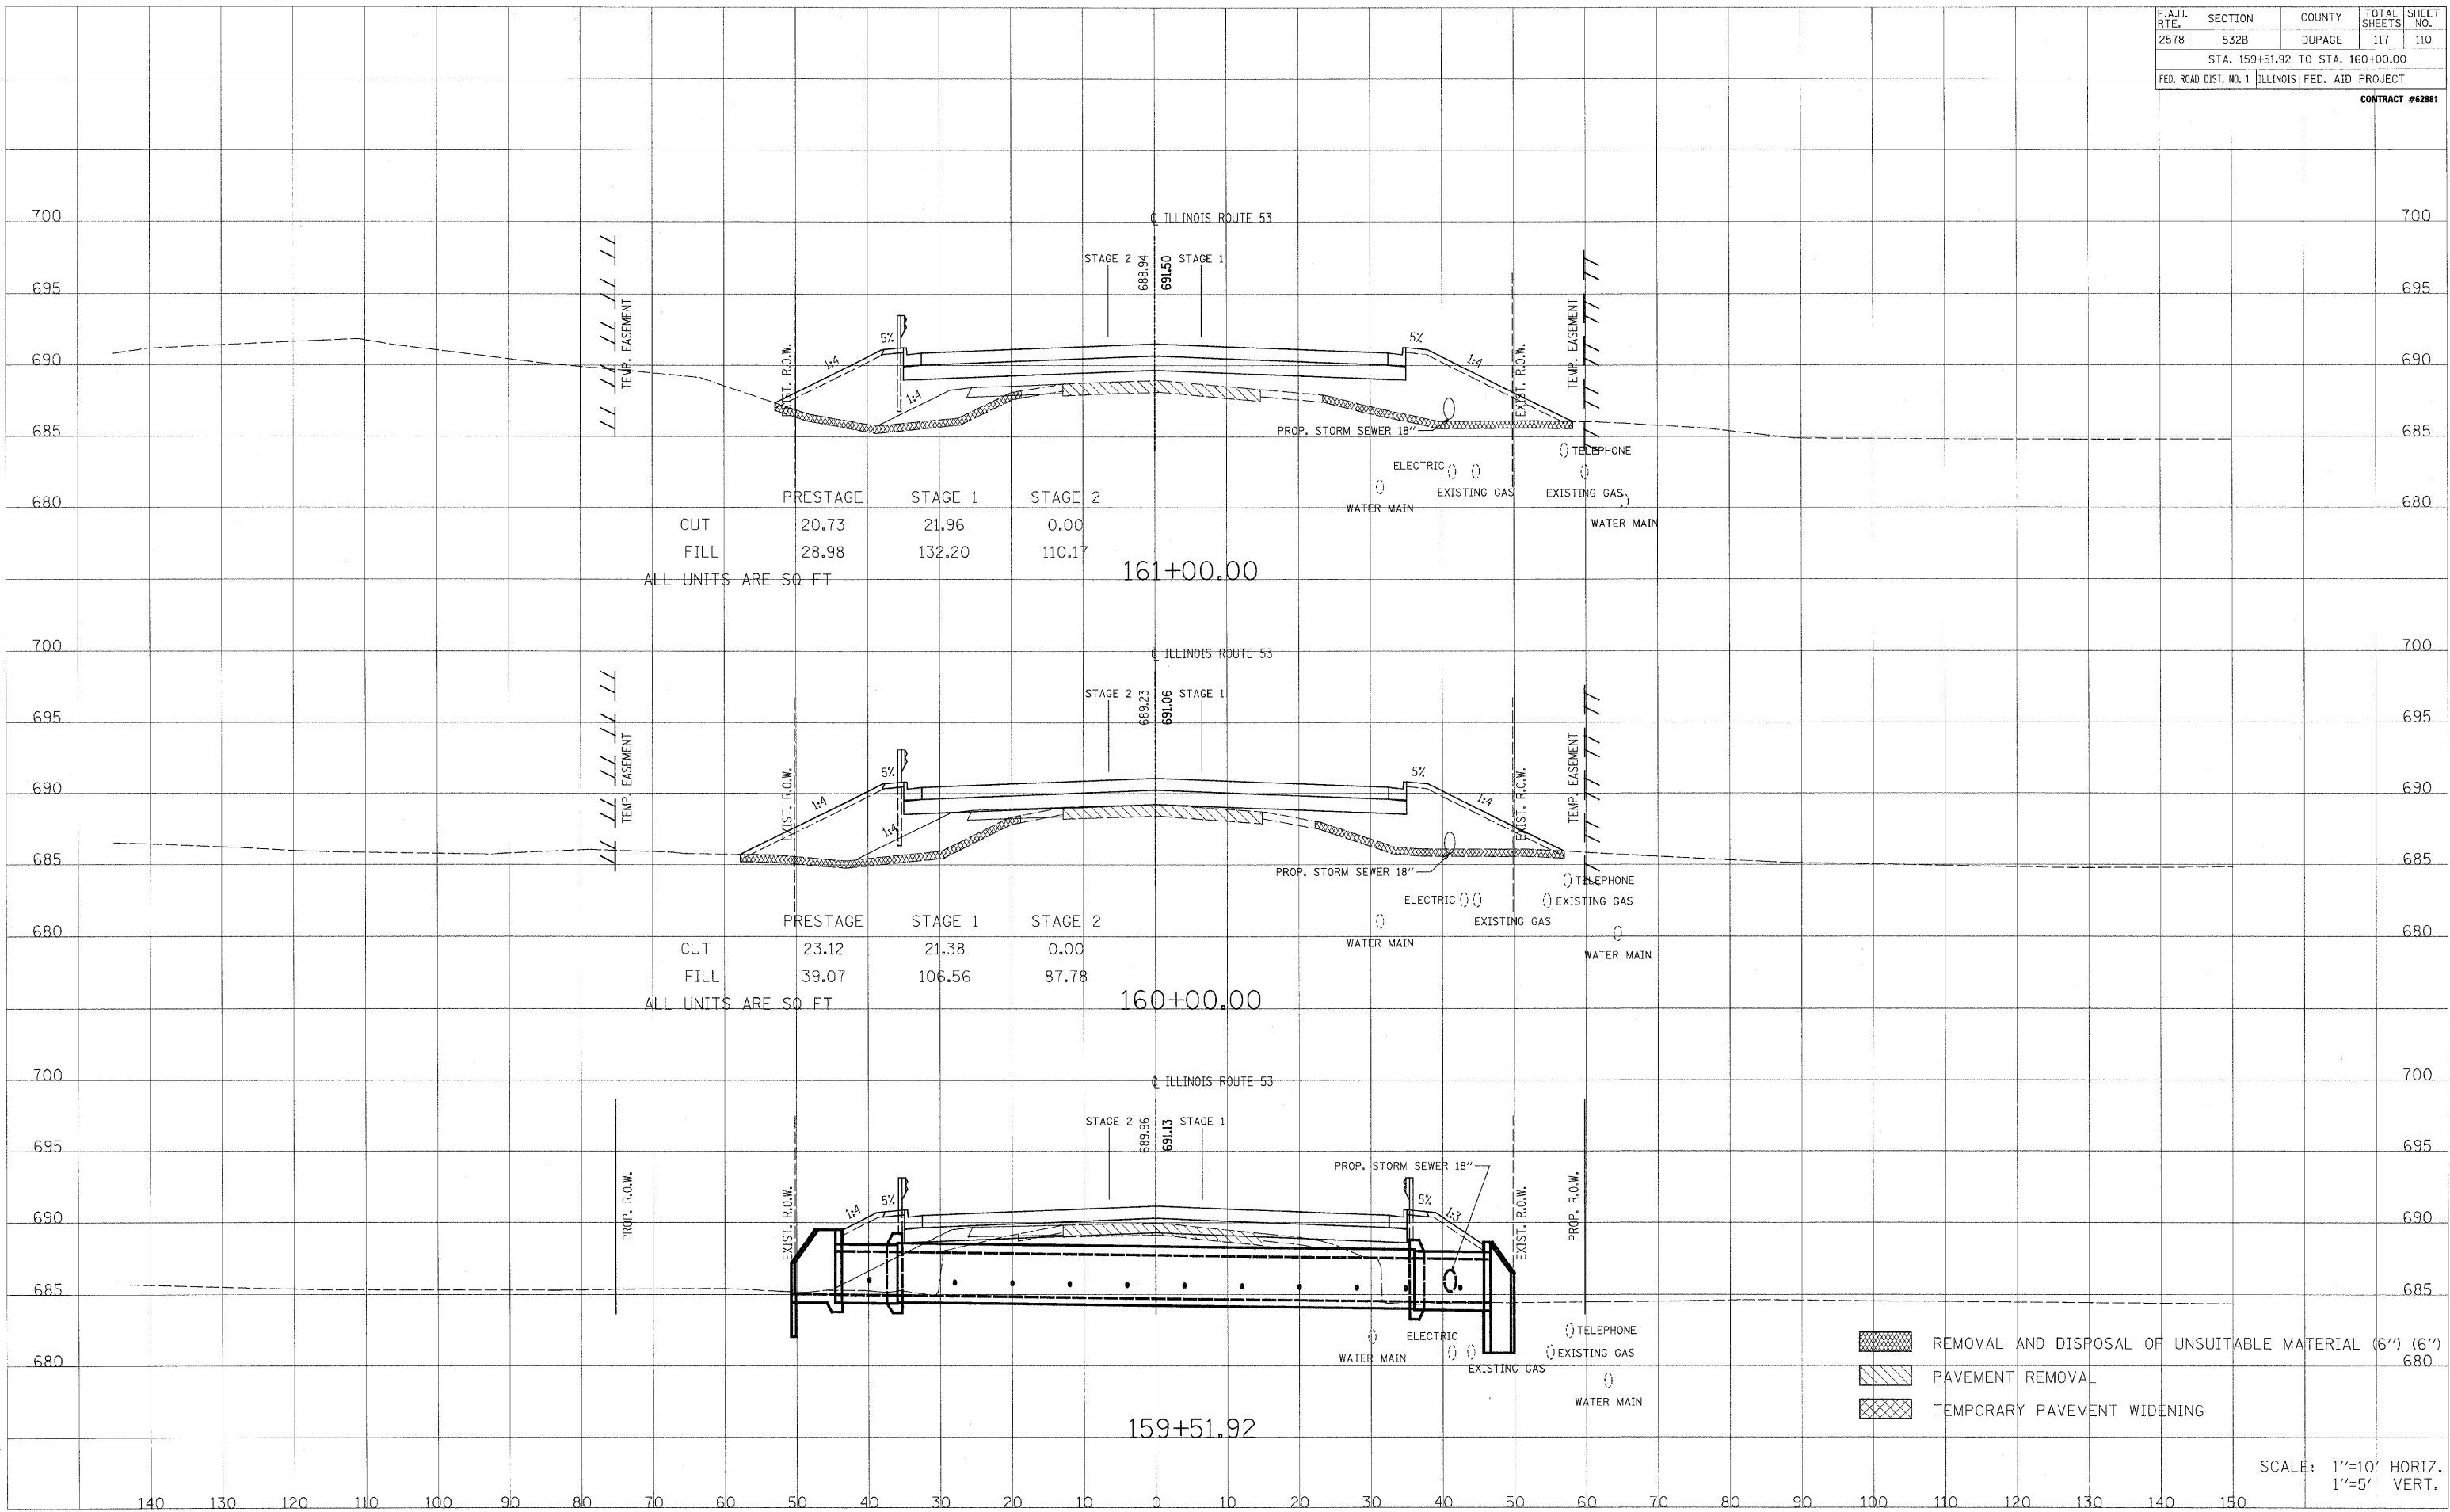

ALL UNITS ARE SQ FT

	PRESTAGE	STAGE 1	STAGE 2
CUT	20.73	21.96	0.00
FILL	28.98	132.20	110.17

ALL UNITS ARE SQ FT

	PRESTAGE	STAGE 1	STAGE 2
CUT	23.12	21.38	0.00
FILL	39.07	106.56	87.78

- REMOVAL AND DISPOSAL OF UNSUITABLE MATERIAL (6") (6")
- PAVEMENT REMOVAL
- TEMPORARY PAVEMENT WIDENING

SCALE: 1"=10' HORIZ.
1"=5' VERT.