


DATE _____ BY _____
 SURVEYED _____ PLOTTED _____
 SURVEY _____ PLOTTED _____
 NOTE BOOK _____ DATE _____
 NO. _____ AREAS CHECKED _____

DATE _____ BY _____
 SURVEYED _____ PLOTTED _____
 SURVEY _____ PLOTTED _____
 NOTE BOOK _____ DATE _____
 NO. _____ AREAS CHECKED _____

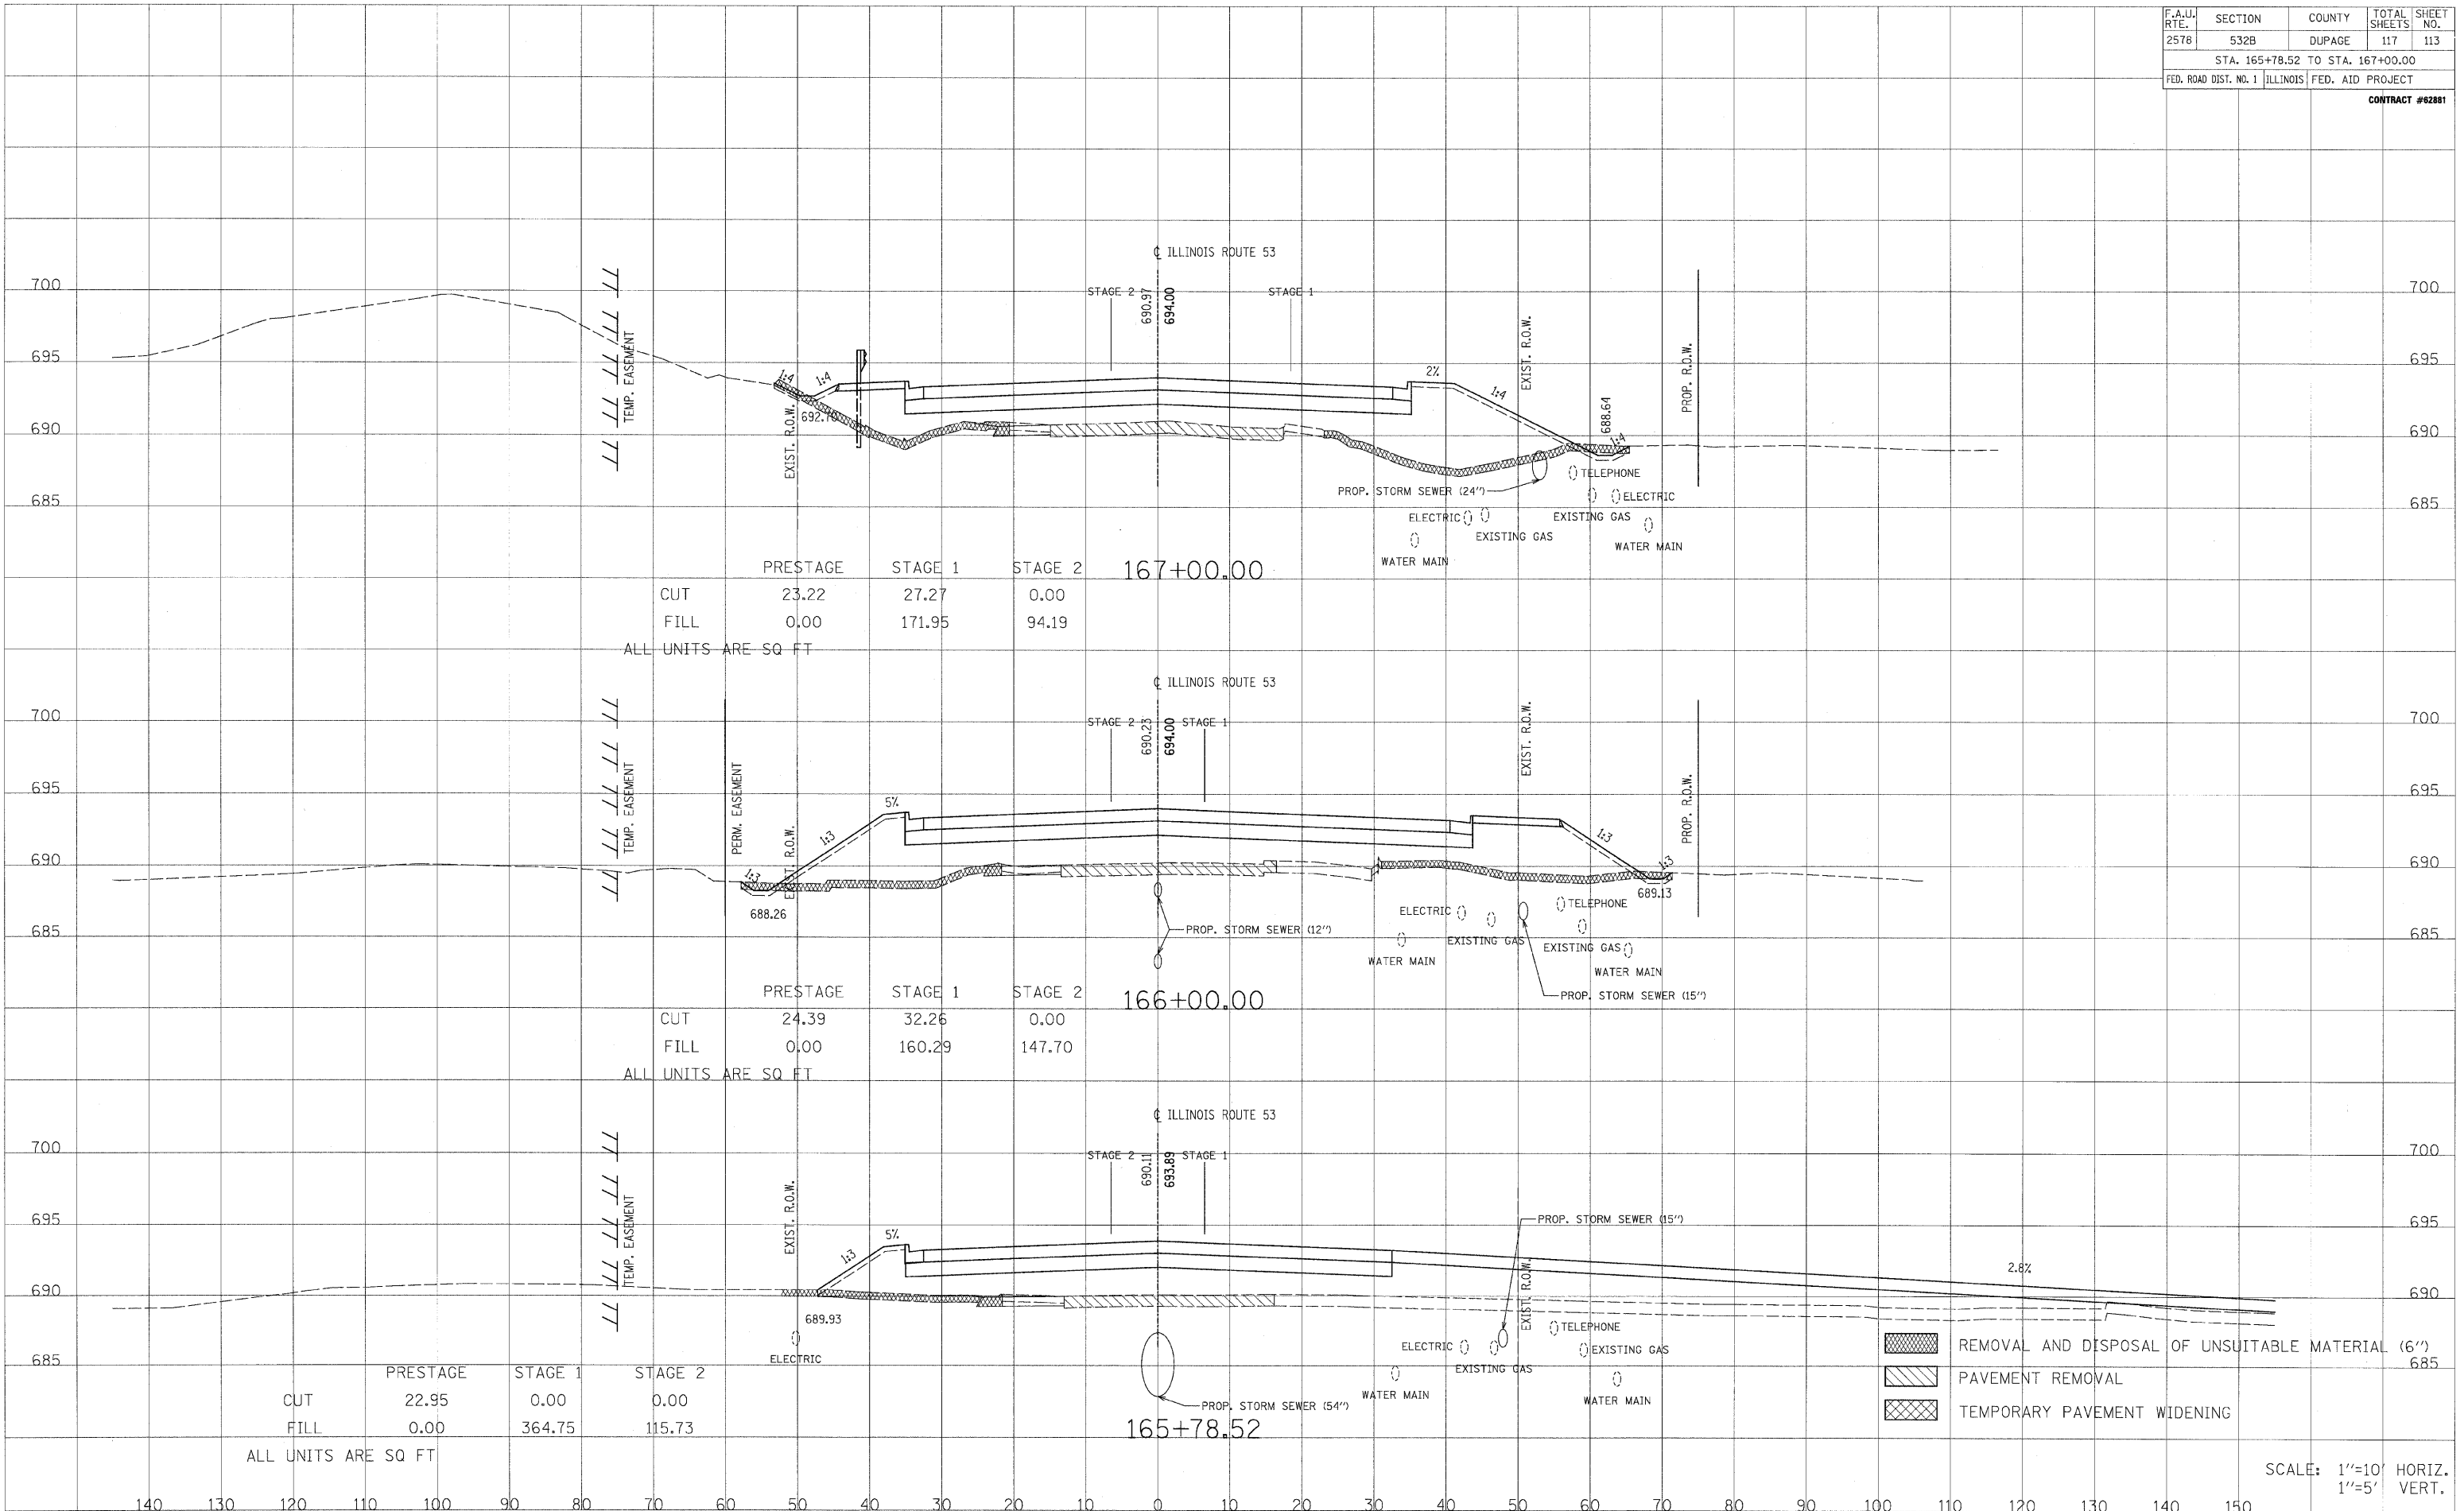

ILLINOIS ROUTE 53

	PRESTAGE	STAGE 1	STAGE 2	167+00.00
CUT	23.22	27.27	0.00	
FILL	0.00	171.95	94.19	
ALL UNITS ARE SQ FT				

ILLINOIS ROUTE 53

	PRESTAGE	STAGE 1	STAGE 2	166+00.00
CUT	24.39	32.26	0.00	
FILL	0.00	160.29	147.70	
ALL UNITS ARE SQ FT				

ILLINOIS ROUTE 53

	PRESTAGE	STAGE 1	STAGE 2	165+78.52
CUT	22.95	0.00	0.00	
FILL	0.00	364.75	115.73	
ALL UNITS ARE SQ FT				

- REMOVAL AND DISPOSAL OF UNSUITABLE MATERIAL (6")
- PAVEMENT REMOVAL
- TEMPORARY PAVEMENT WIDENING

SCALE: 1"=10' HORIZ.
 1"=5' VERT.