


75 70 65 60 55 50 45 40 35 30 25 20 15 10 5 0 5 10 15 20 25 30 35 40 45 50 55 60 65 70 75

F.A.U. RTE.	SECTION	COUNTY	TOTAL SHEETS	SHEET NO.
2578	532B	DUPAGE	117	117
STA. 11+62.57 TO 12+09.79				
FED. ROAD DIST. NO. 1 ILLINOIS FED. AID PROJECT				
CONTRACT #62881				

DATE	BY
DATE	BY
DATE	BY

DATE	BY
DATE	BY
DATE	BY

**PATRICK**  
ENGINEERING INC.  
LISLE, ILLINOIS

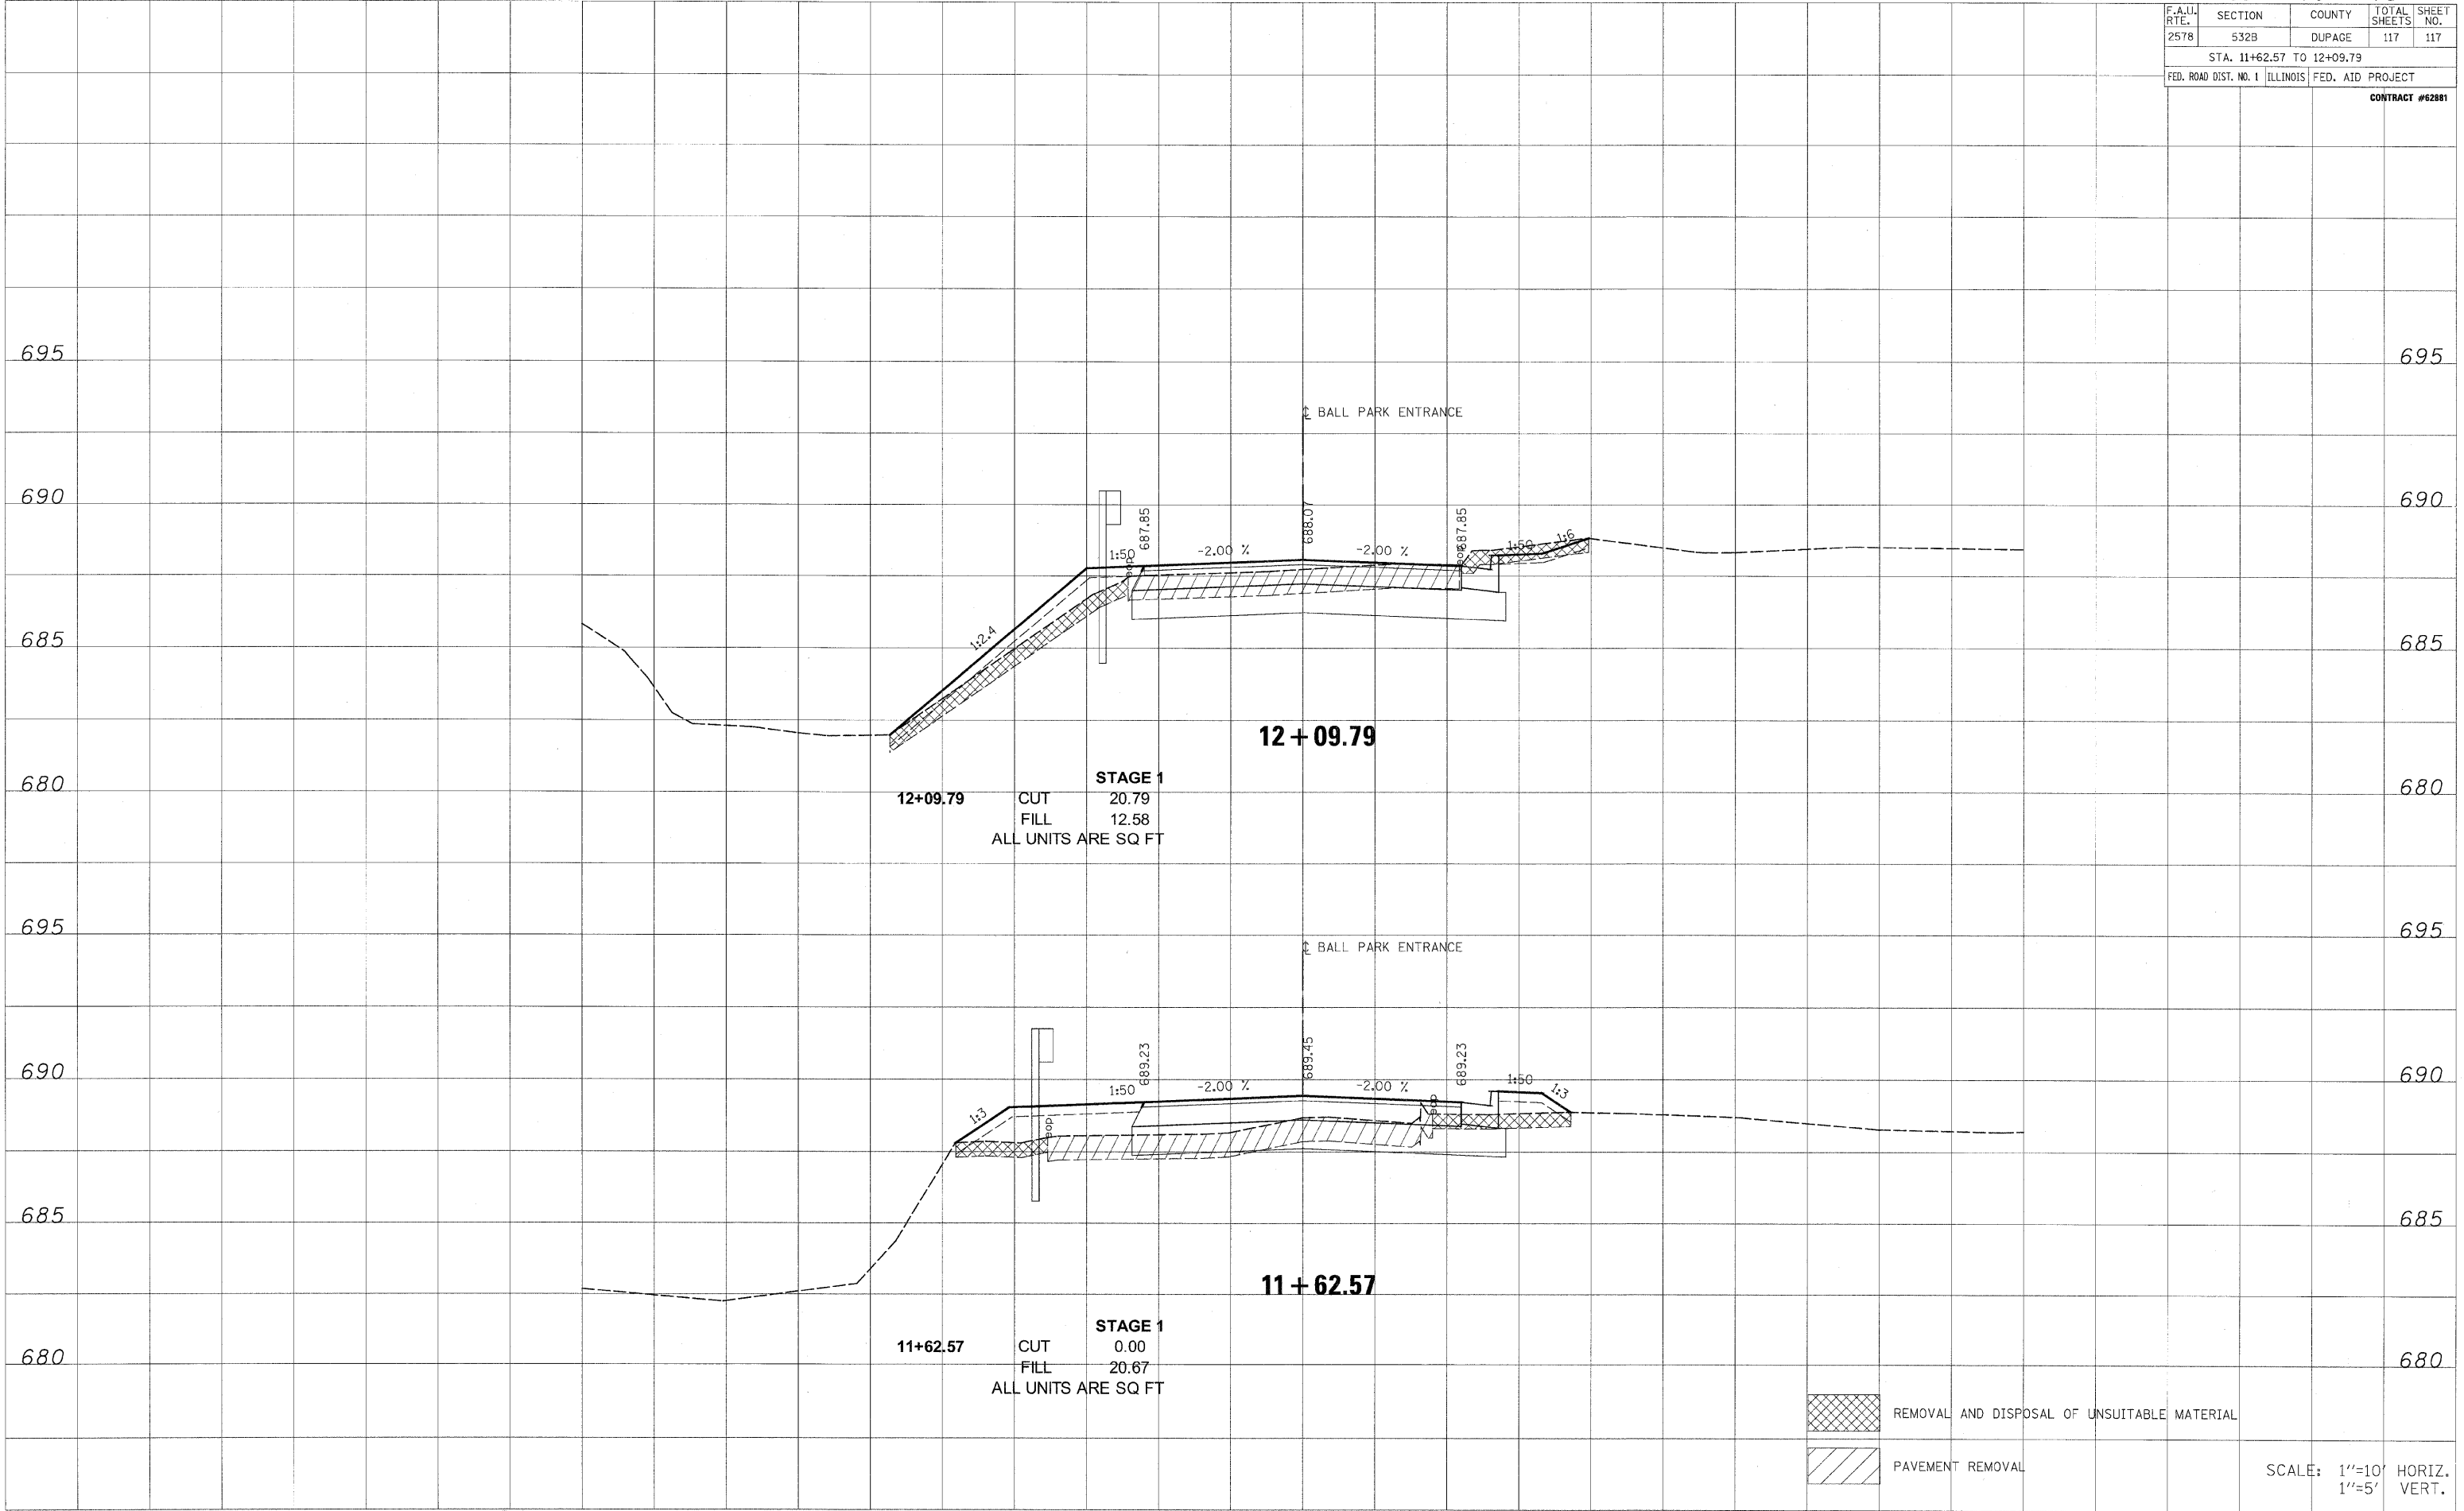

- REMOVAL AND DISPOSAL OF UNSUITABLE MATERIAL
- PAVEMENT REMOVAL

SCALE: 1"=10' HORIZ.  
1"=5' VERT.

BALL PARK ENTRANCE