

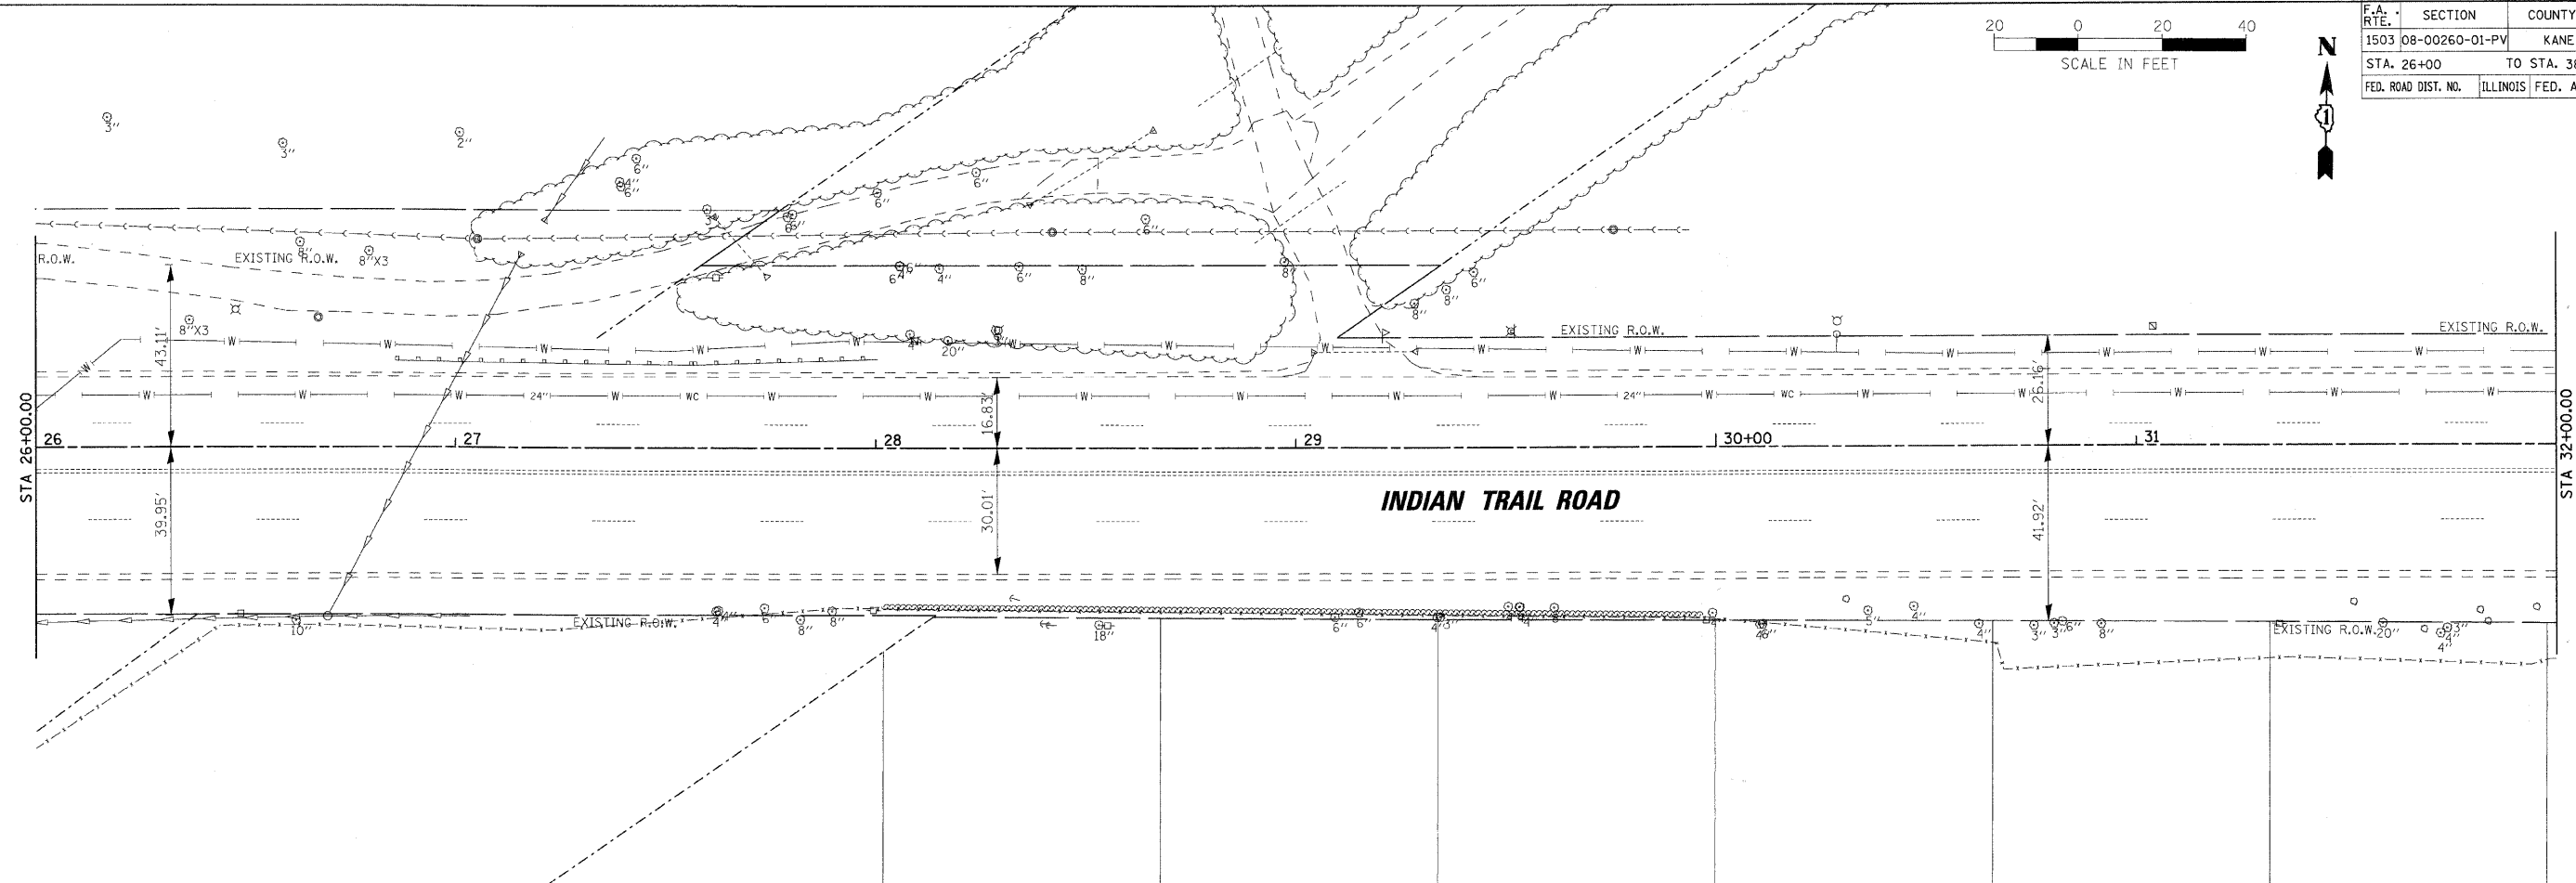
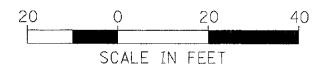
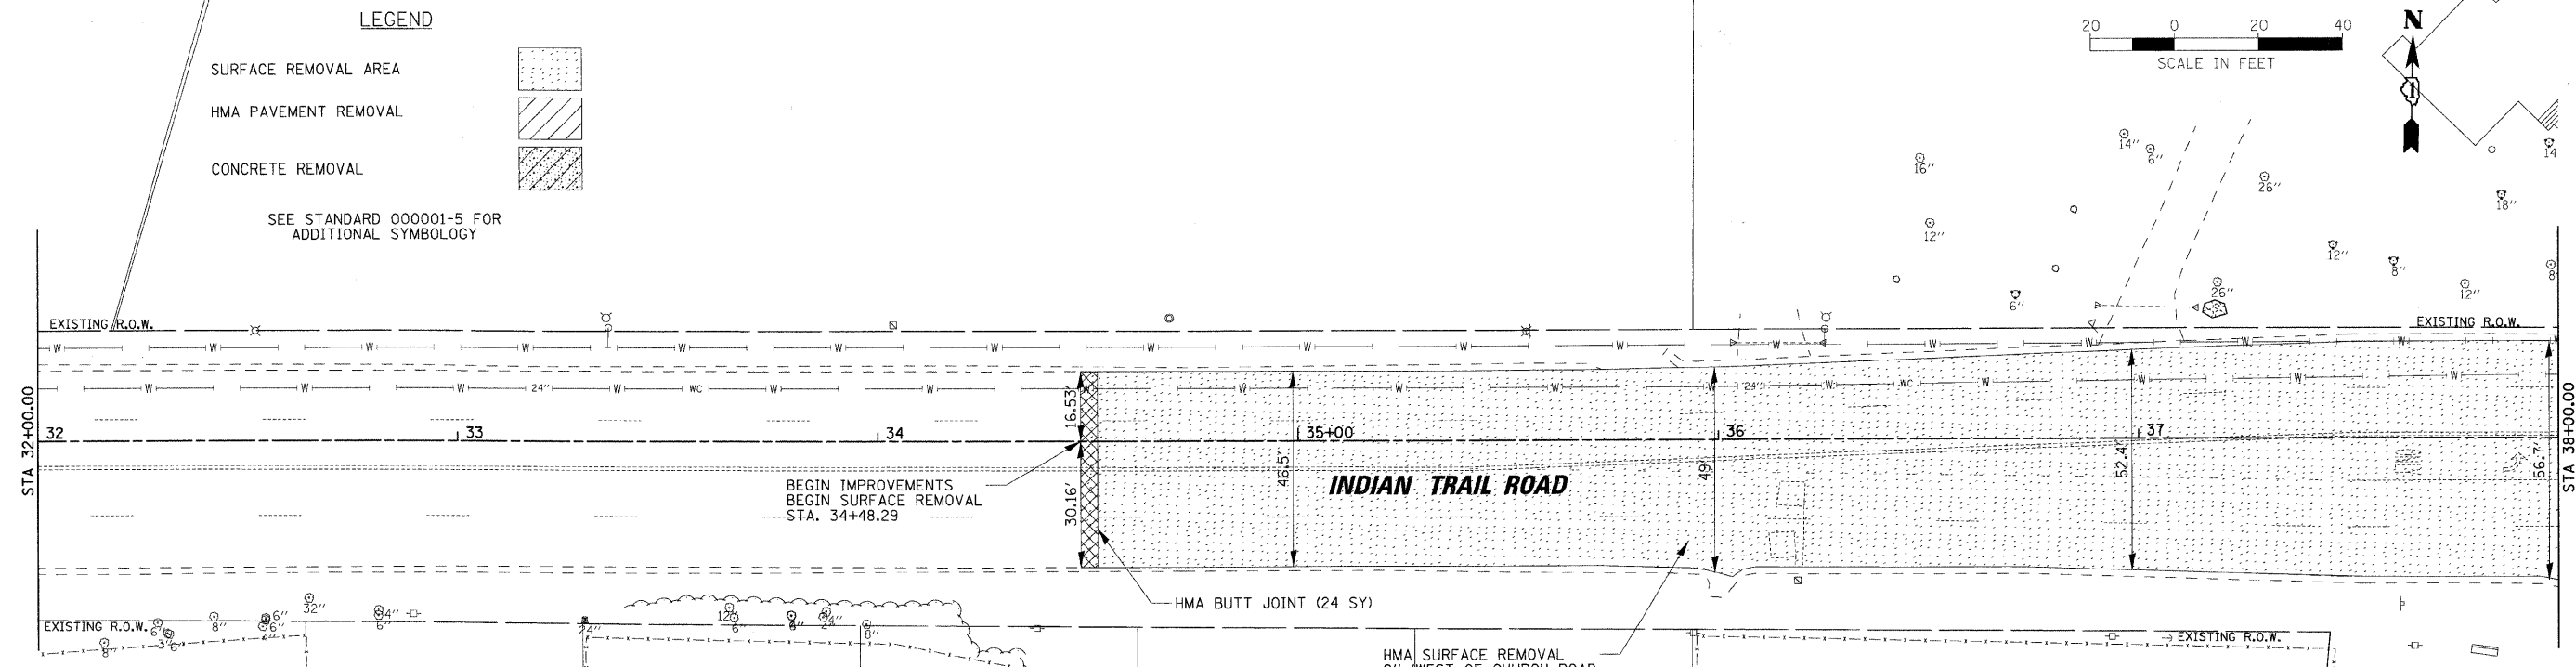


F.A. RTE.	SECTION	COUNTY	TOTAL SHEETS	SHEET NO.
1503	08-00260-01-PV	KANE	176	26
STA. 26+00		TO STA. 38+00		
FED. ROAD DIST. NO.		ILLINOIS FED. AID PROJECT		

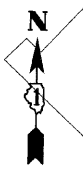

LEGEND

- SURFACE REMOVAL AREA
 - HMA PAVEMENT REMOVAL
 - CONCRETE REMOVAL
- SEE STANDARD 000001-5 FOR ADDITIONAL SYMBOLLOGY

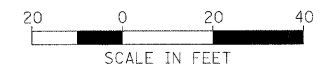

REVISIONS	
NAME	DATE

ILLINOIS DEPARTMENT OF TRANSPORTATION

REMOVAL PLANS
INDIAN TRAIL ROAD
SHEET 1 OF 6

SCALE: VERT. 1" = 20'
HORIZ. 1" = 20'

DATE 1/7/09

DRAWN BY AWH
CHECKED BY TC/SBP

RH&A

Robert H. Anderson & Associates, Inc.
Consulting Engineers & Land Surveyors
License No. 184-005281
Phone No. 630-584-3530

PLOT DATE = 1/5/2009
FILE NAME = H:\Aurora\120895\ITPH\CV\1\SHA\REM.IT_3.dgn
PLOT SCALE = 1"=20'
USER NAME = JGBEL