
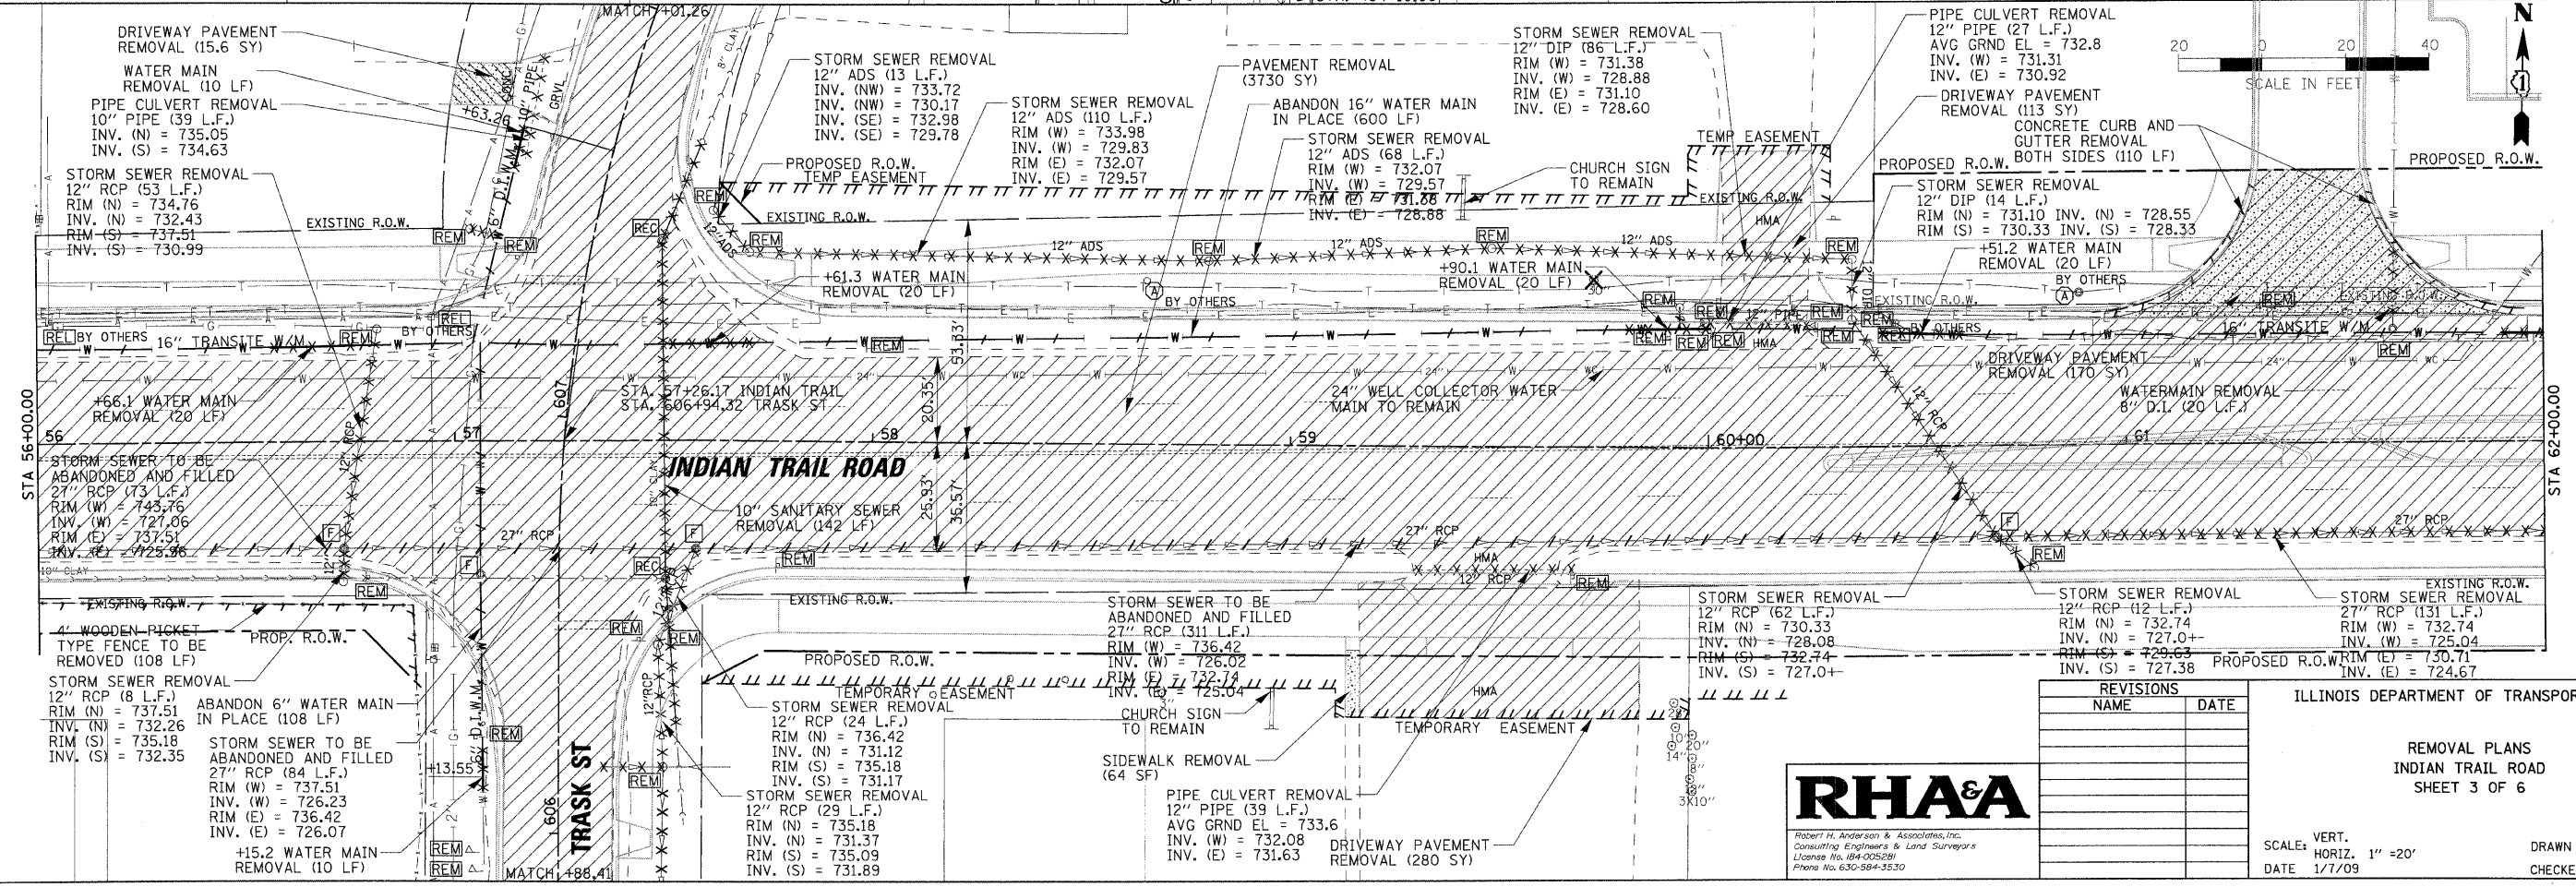
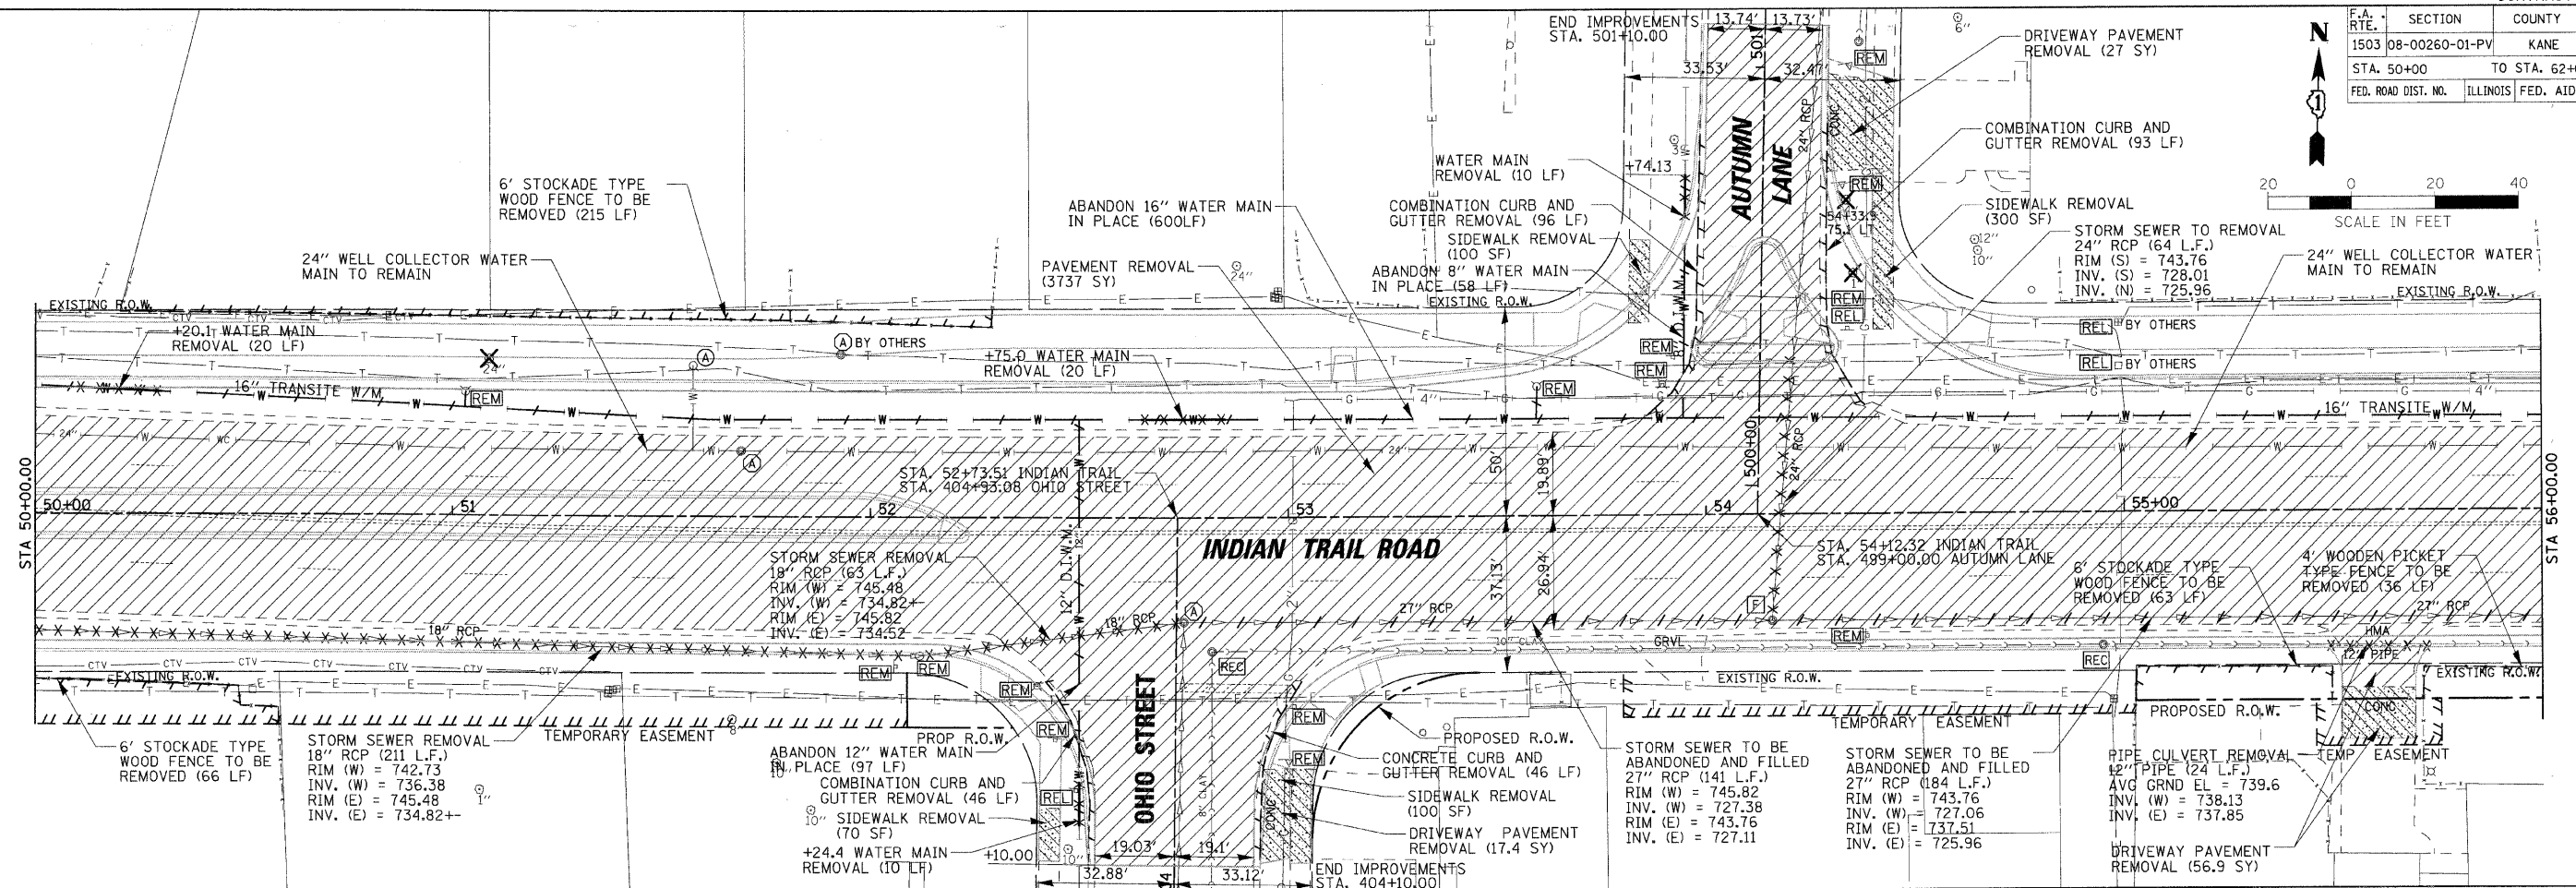


F.A. RTE.	SECTION	COUNTY	TOTAL SHEETS	SHEET NO.
1503	08-00260-01-PV	KANE	176	28
STA. 50+00		TO STA. 62+00		
FED. ROAD DIST. NO.		ILLINOIS FED. AID PROJECT		

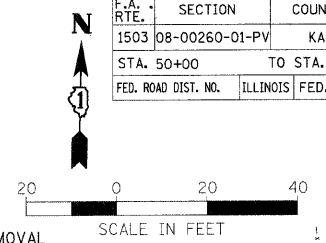

REVISIONS	
NAME	DATE

ILLINOIS DEPARTMENT OF TRANSPORTATION

REMOVAL PLANS
INDIAN TRAIL ROAD
SHEET 3 OF 6

SCALE: VERT.
HORIZ. 1" = 20'
DATE 1/7/09

DRAWN BY AWH
CHECKED BY TC/SBP



PLOT DATE = 1/7/2009
 FILE NAME = I:\Projects\120095\120095.dwg
 PLOT SCALE = 1" = 20'
 USER NAME = JUSEL