
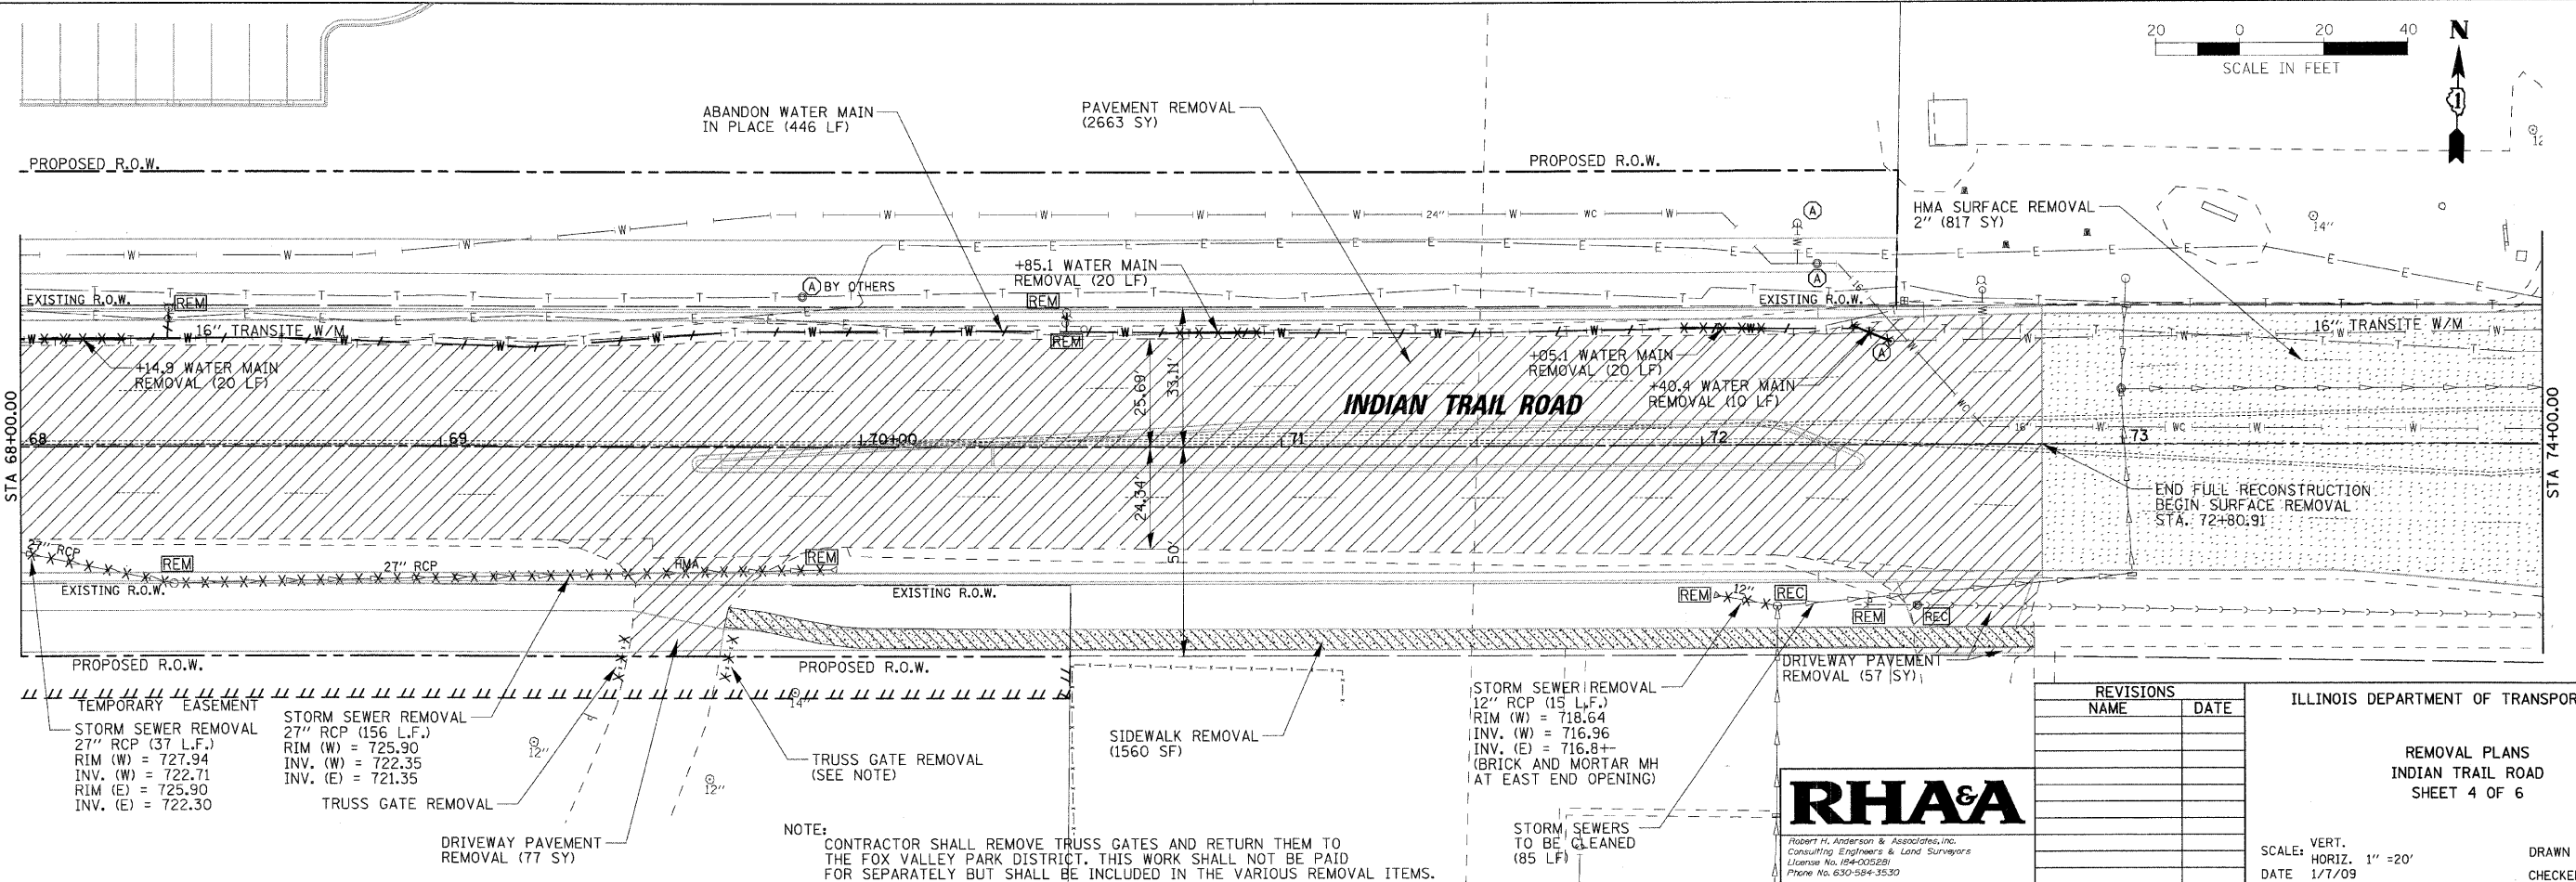


F.A. RTE.	SECTION	COUNTY	TOTAL SHEETS	NO.
1503	08-00260-01-PV	KANE	176	29
STA. 62+00	TO STA. 74+00			
FED. ROAD DIST. NO.	ILLINOIS FED. AID PROJECT			

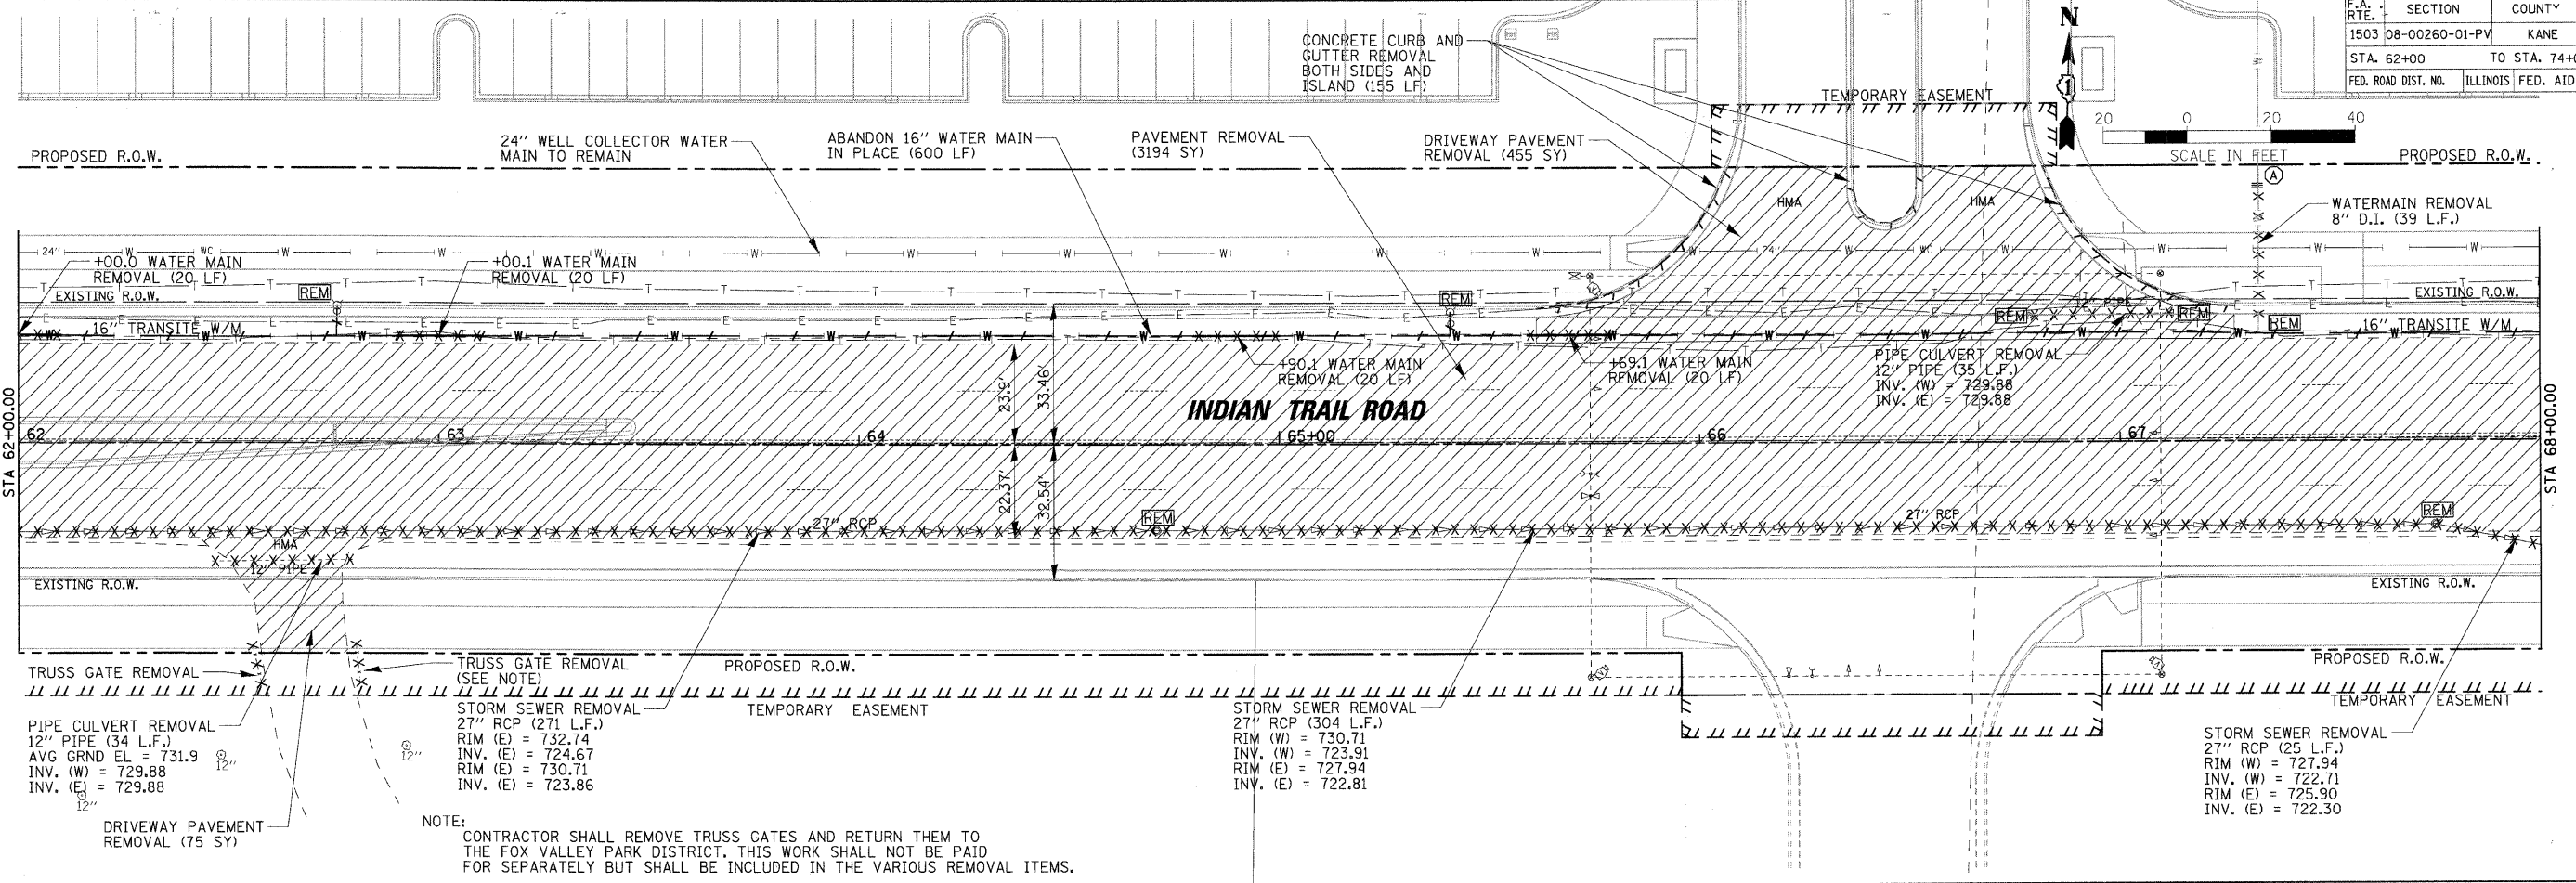

REVISIONS	NAME	DATE

ILLINOIS DEPARTMENT OF TRANSPORTATION

REMOVAL PLANS
INDIAN TRAIL ROAD
SHEET 4 OF 6

SCALE: VERT. 1" = 20'
DATE 1/7/09

DRAWN BY AWH
CHECKED BY TC/SBP



PLOT DATE = 1/5/2009
FILE NAME = I:\Projects\63095\1503\150308\15030801PV\Sht 4 REM.IT_B.dgn
USER NAME = USER