


F.A. RTE.	SECTION	COUNTY	TOTAL SHEETS	SHEET NO.
1503	08-00260-01-PV	KANE	176	34
STA. 44+00		TO STA. 50+00		
FED. ROAD DIST. NO.		ILLINOIS FED. AID PROJECT		



PLAN	DATE
BY	
REVISIONS	
CHECKED	
APPROVED	
NO.	

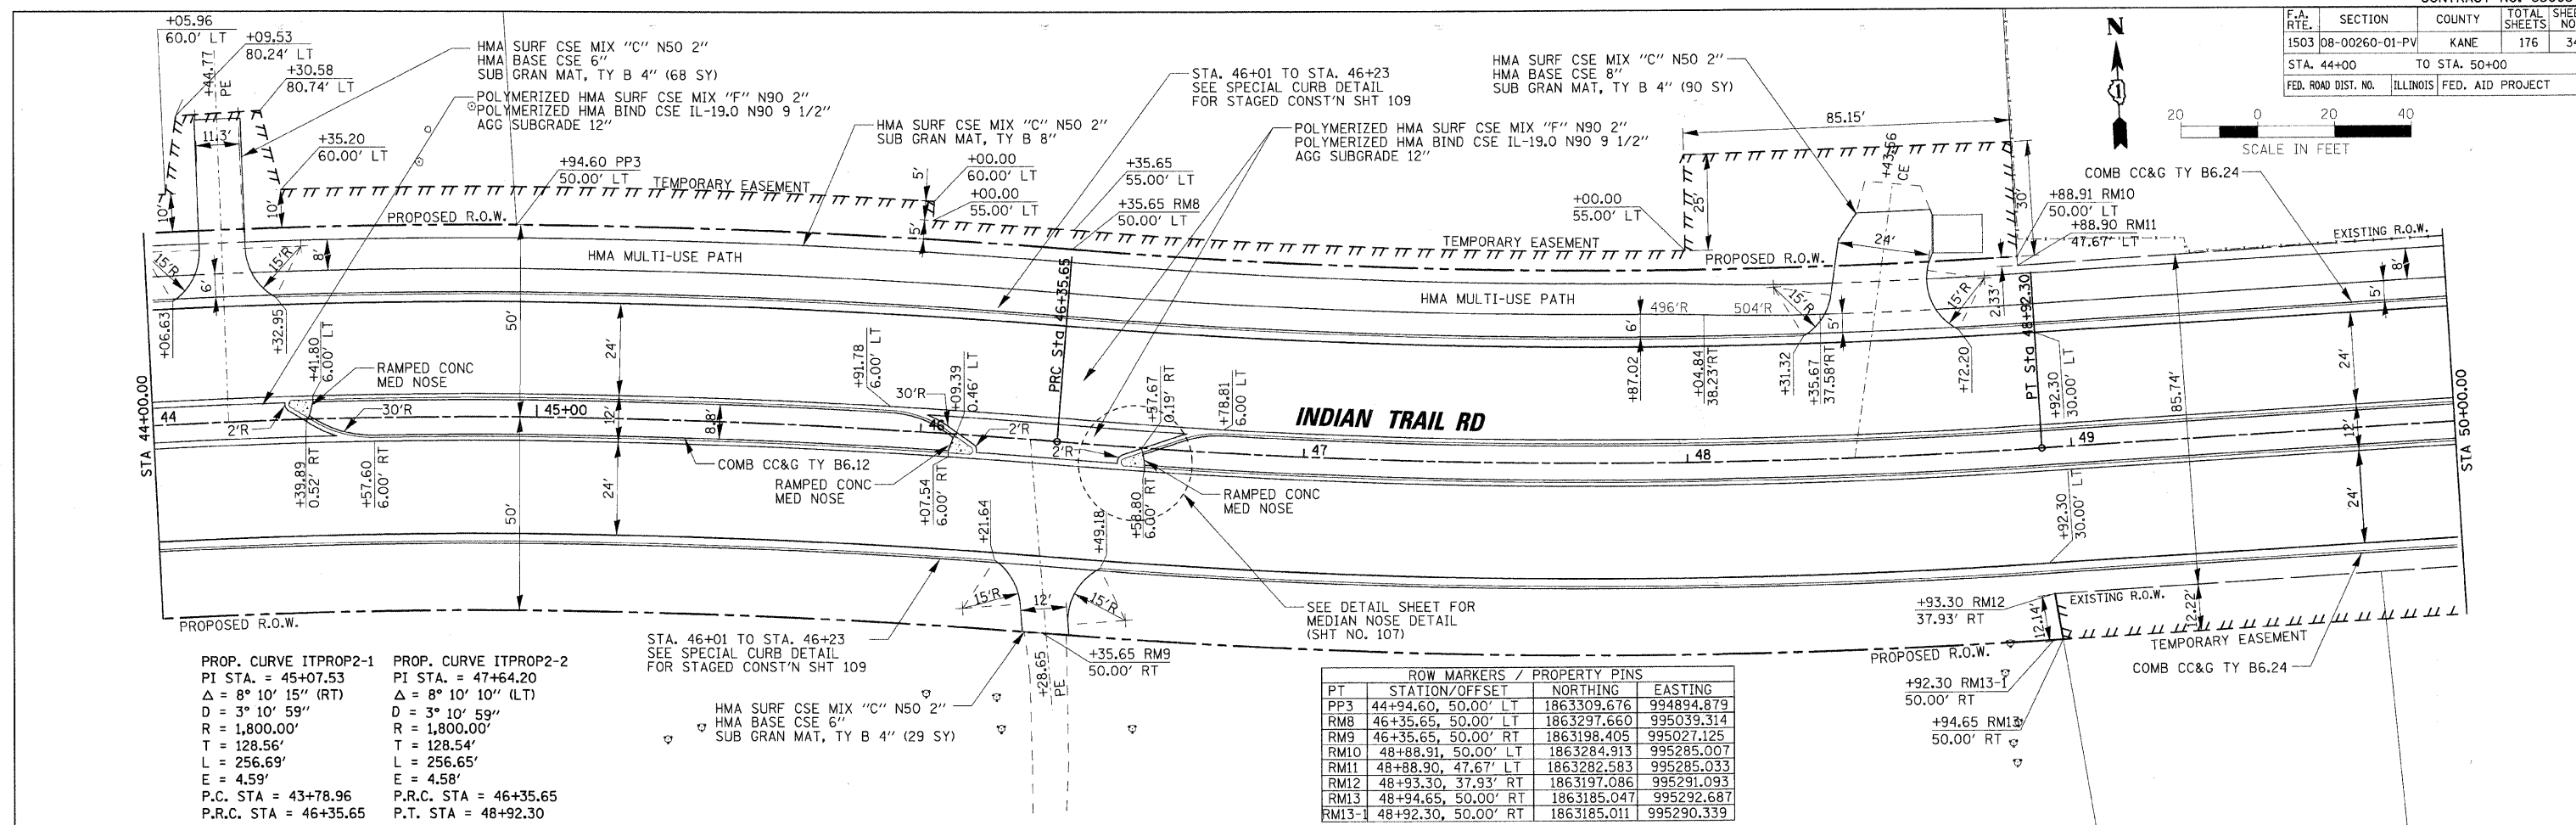


PROP. CURVE ITPROP2-1  
 PI STA. = 45+07.53  
 Δ = 8° 10' 15" (RT)  
 D = 3° 10' 59"  
 R = 1,800.00'  
 T = 128.56'  
 L = 256.69'  
 E = 4.59'  
 P.C. STA = 43+78.96  
 P.R.C. STA = 46+35.65

PROP. CURVE ITPROP2-2  
 PI STA. = 47+64.20  
 Δ = 8° 10' 10" (LT)  
 D = 3° 10' 59"  
 R = 1,800.00'  
 T = 128.54'  
 L = 256.65'  
 E = 4.58'  
 P.R.C. STA = 46+35.65  
 P.T. STA = 48+92.30

PT	STATION/OFFSET	NORTHING	EASTING
PP3	44+94.60, 50.00' LT	1863309.676	994894.879
RM8	46+35.65, 50.00' LT	1863297.660	995039.314
RM9	46+35.65, 50.00' RT	1863198.405	995027.125
RM10	48+88.91, 50.00' LT	1863284.913	995285.007
RM11	48+88.91, 47.67' LT	1863282.583	995285.033
RM12	48+93.30, 37.93' RT	1863197.086	995291.093
RM13	48+94.65, 50.00' RT	1863185.047	995292.687
RM13-1	48+92.30, 50.00' RT	1863185.011	995290.339

PROFILE	DATE
BY	
REVISIONS	
CHECKED	
APPROVED	
NO.	

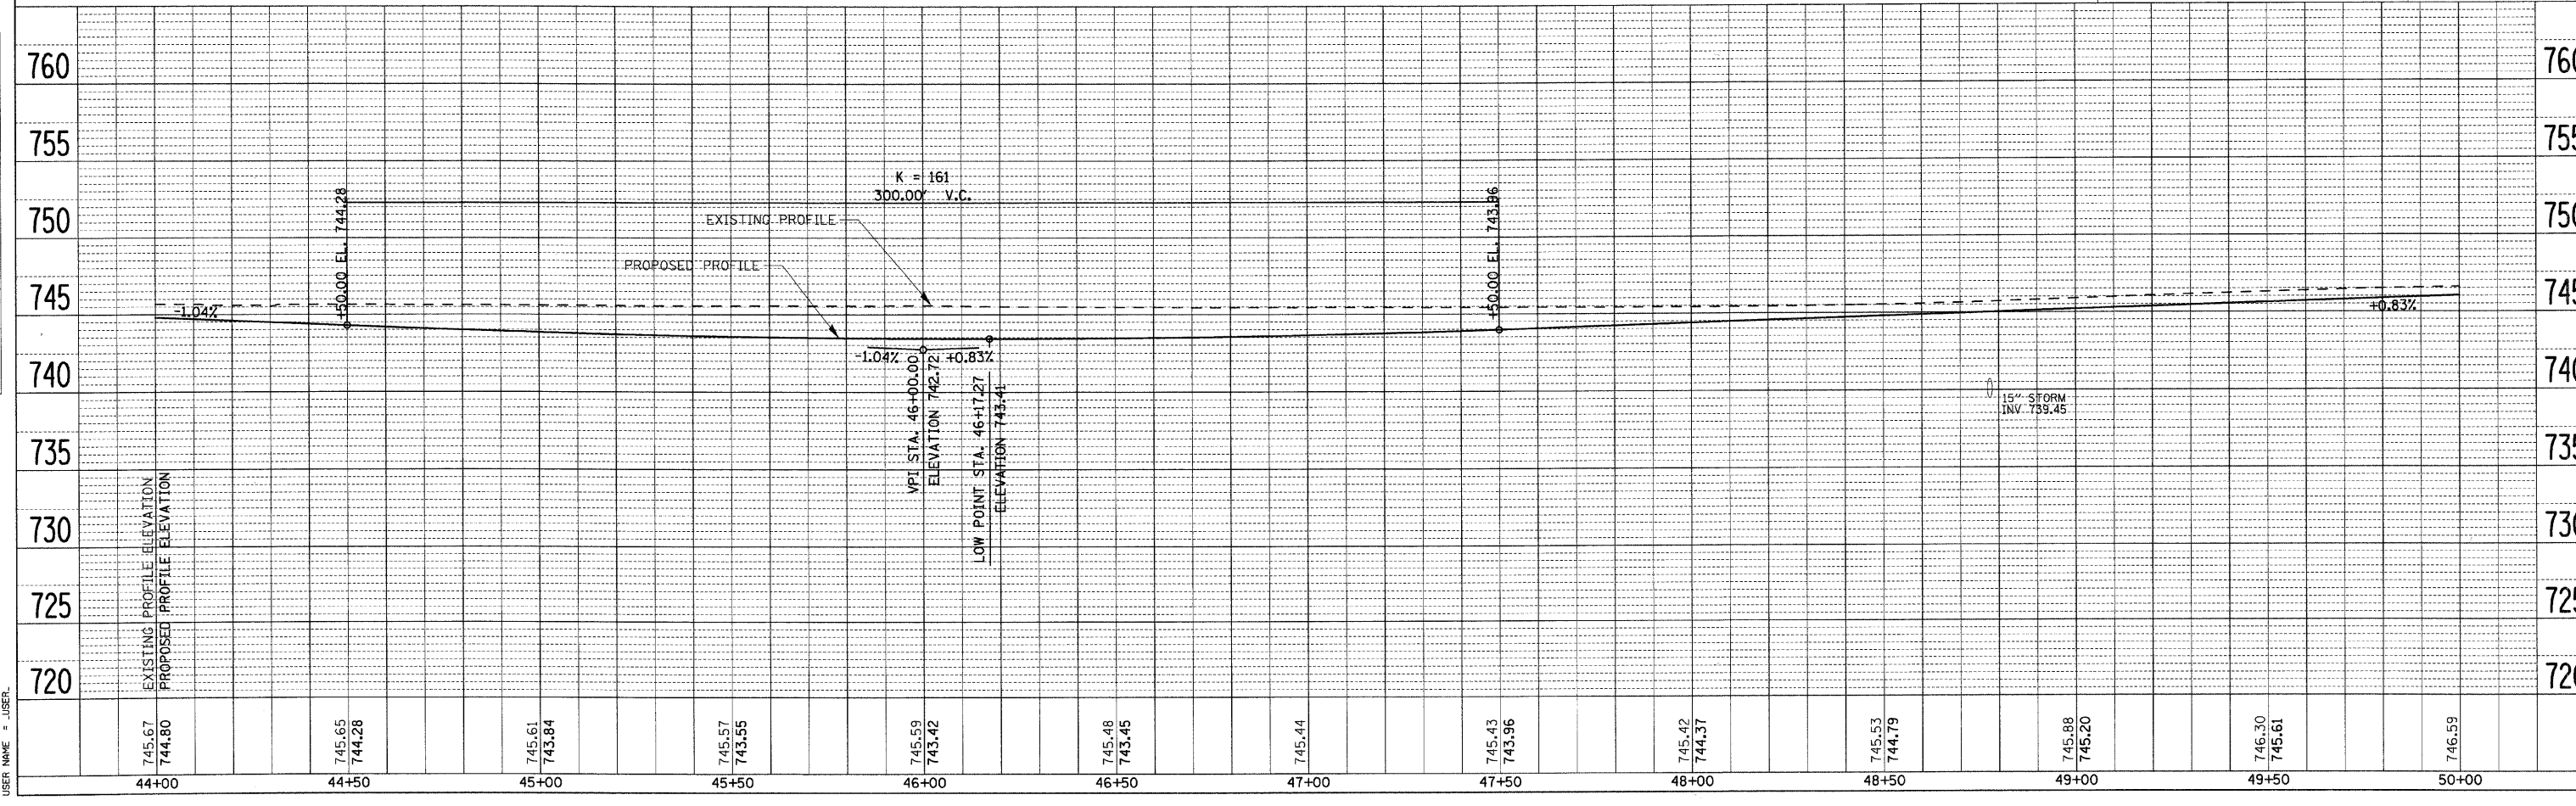

PLOT DATE = 1/5/2009  
 FILE NAME = h:\work\08-00260-01-PV\1503-01-PV\1503-01-PV\_Sht 34.dgn  
 PLOT SCALE = 1"=20'  
 USER NAME = j.bergl