
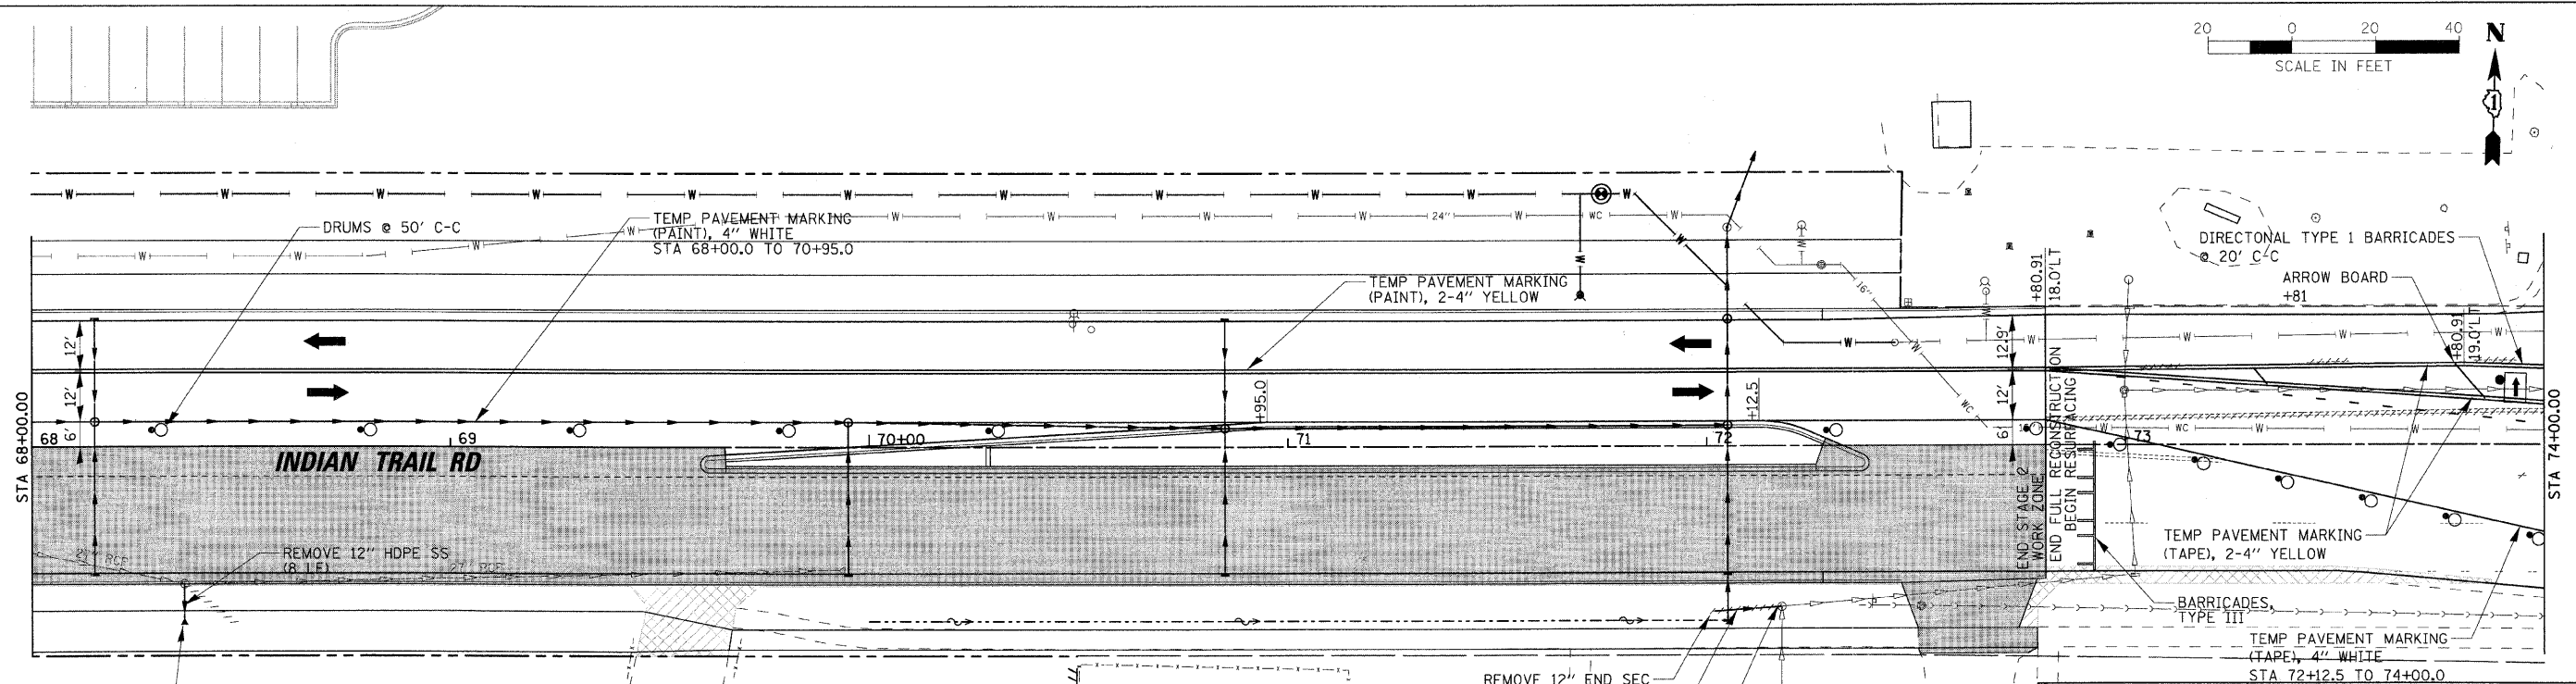


F.A. RTE.	SECTION	COUNTY	TOTAL SHEETS	SHEET NO.
1503	08-00260-01-PV	KANE	176	59
STA. 62+00		TO STA. 74+00		
FED. ROAD DIST. NO.		ILLINOIS FED. AID PROJECT		

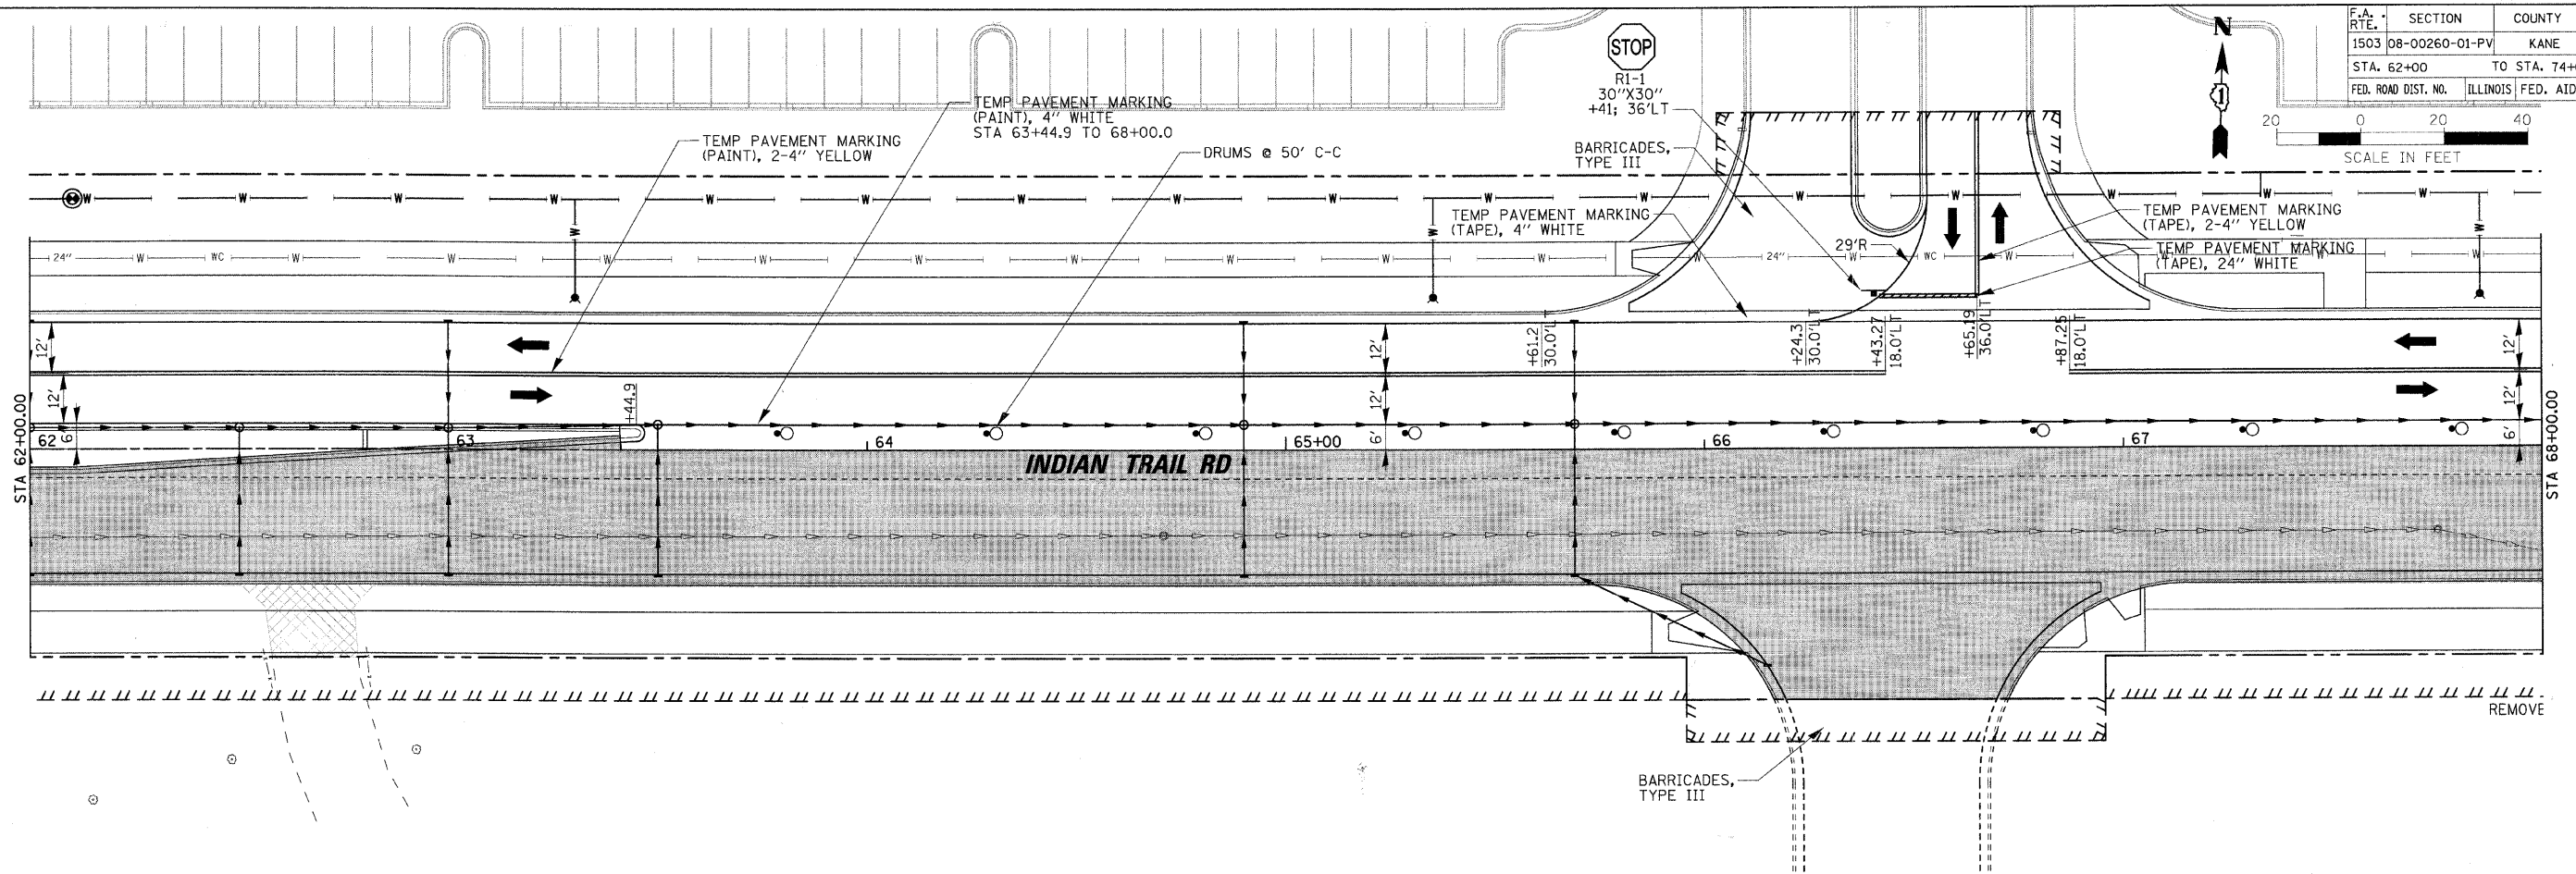

REVISIONS	
NAME	DATE

ILLINOIS DEPARTMENT OF TRANSPORTATION
 MAINTENANCE OF TRAFFIC - STAGE 2
 INDIAN TRAIL ROAD
 SHEET 19 OF 22
 SCALE: VERT. 1" = 20'
 HORIZ. 1" = 20'
 DATE 1/7/09
 DRAWN BY AWH
 CHECKED BY TC/SBP

RHAA
 Robert H. Anderson & Associates, Inc.
 Consulting Engineers & Land Surveyors
 License No. 164-005281
 Phone No. 630-584-3530

PLOT DATE = 1/5/2009
 FILE NAME = H:\Aurora\120059_1\Plan\1\1\Sheet\MOT_ST02.IT_6.dgn
 PLOT SCALE = 1" = 20'
 USER NAME = JGBEL