
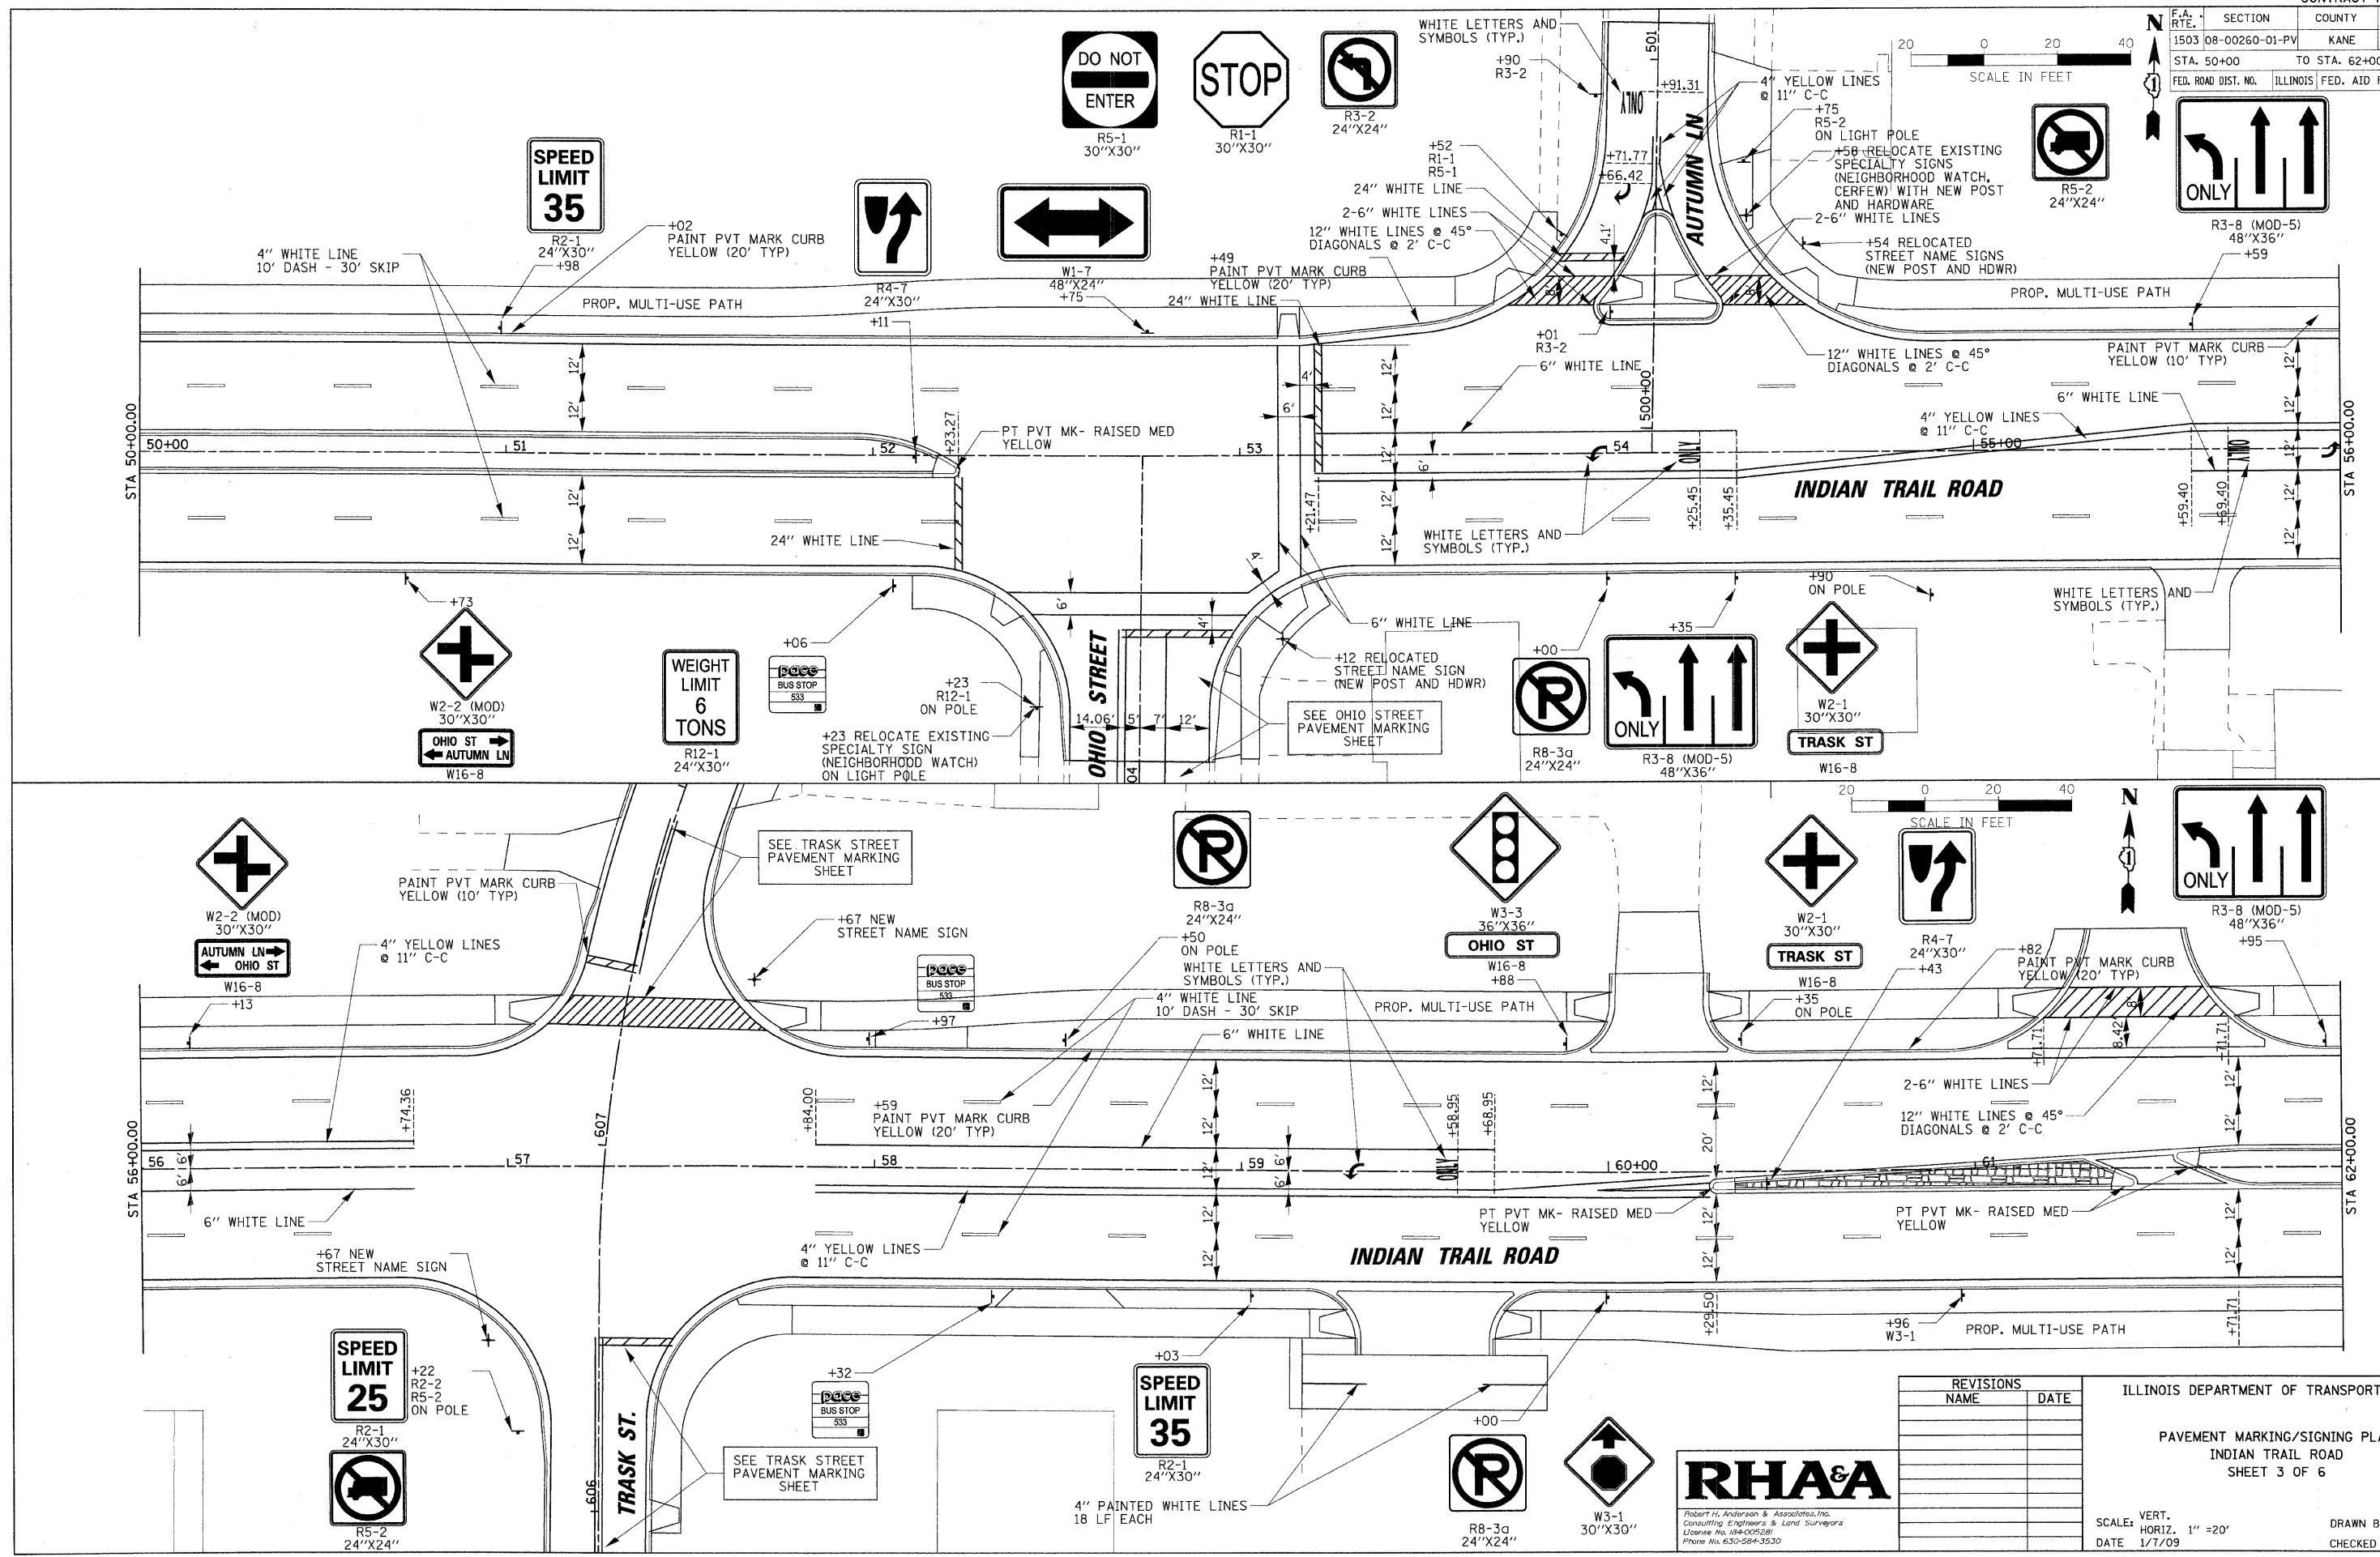


F.A. RTE.	SECTION	COUNTY	TOTAL SHEETS	SHEET NO.
1503	08-00260-01-PV	KANE	176	76
STA. 50+00		TO STA. 62+00		
FED. ROAD DIST. NO.	ILLINOIS	FED. AID PROJECT		

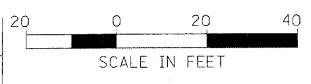

REVISIONS	
NAME	DATE

ILLINOIS DEPARTMENT OF TRANSPORTATION

PAVEMENT MARKING/SIGNING PLAN
INDIAN TRAIL ROAD
SHEET 3 OF 6

SCALE: VERT. 1" = 20'
DATE 1/7/09

DRAWN BY NDP/TC
CHECKED BY TC/SBP

RH&A

Robert H. Anderson & Associates, Inc.
Consulting Engineers & Land Surveyors
License No. 004-005281
Phone No. 630-594-3330

PLOT DATE = 1/5/2009
 FILE NAME = I:\Autumn\63095_Plan\Autumn\Autumn\PMARK.IT_5.dgn
 PLOT SCALE = 1" = 20'
 USER NAME = JUSER