



F.A. RTE.	SECTION	COUNTY	TOTAL SHEETS	SHEET NO.
1503	08-00260-01-PV	KANE	176	79
STA. N/A		TO STA. N/A		
FED. ROAD DIST. NO.	ILLINOIS	FED. AID PROJECT		

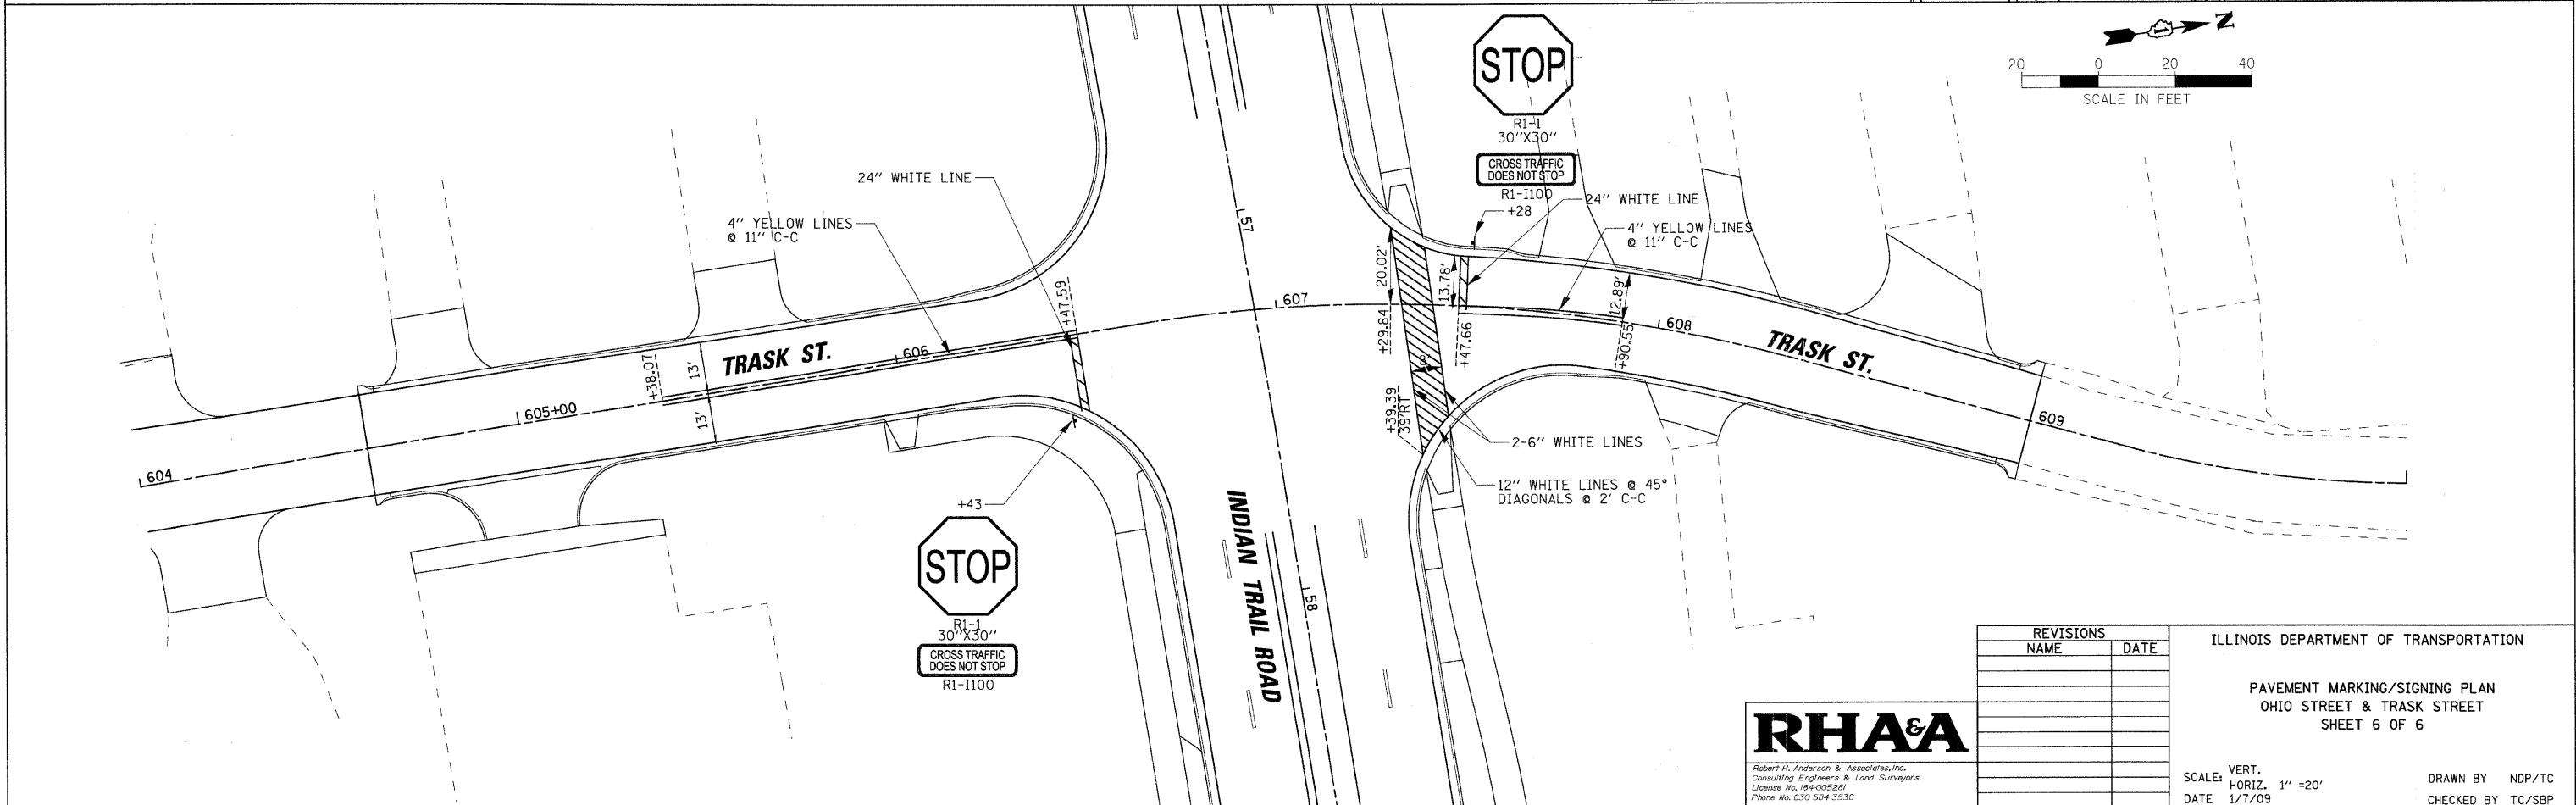

PLOT DATE = 1/5/2009
 FILE NAME = h:\aurore\120059_1\plan\hwt\pmark_dtl.dgn
 PLOT SCALE = 1" = 20'
 USER NAME = USER

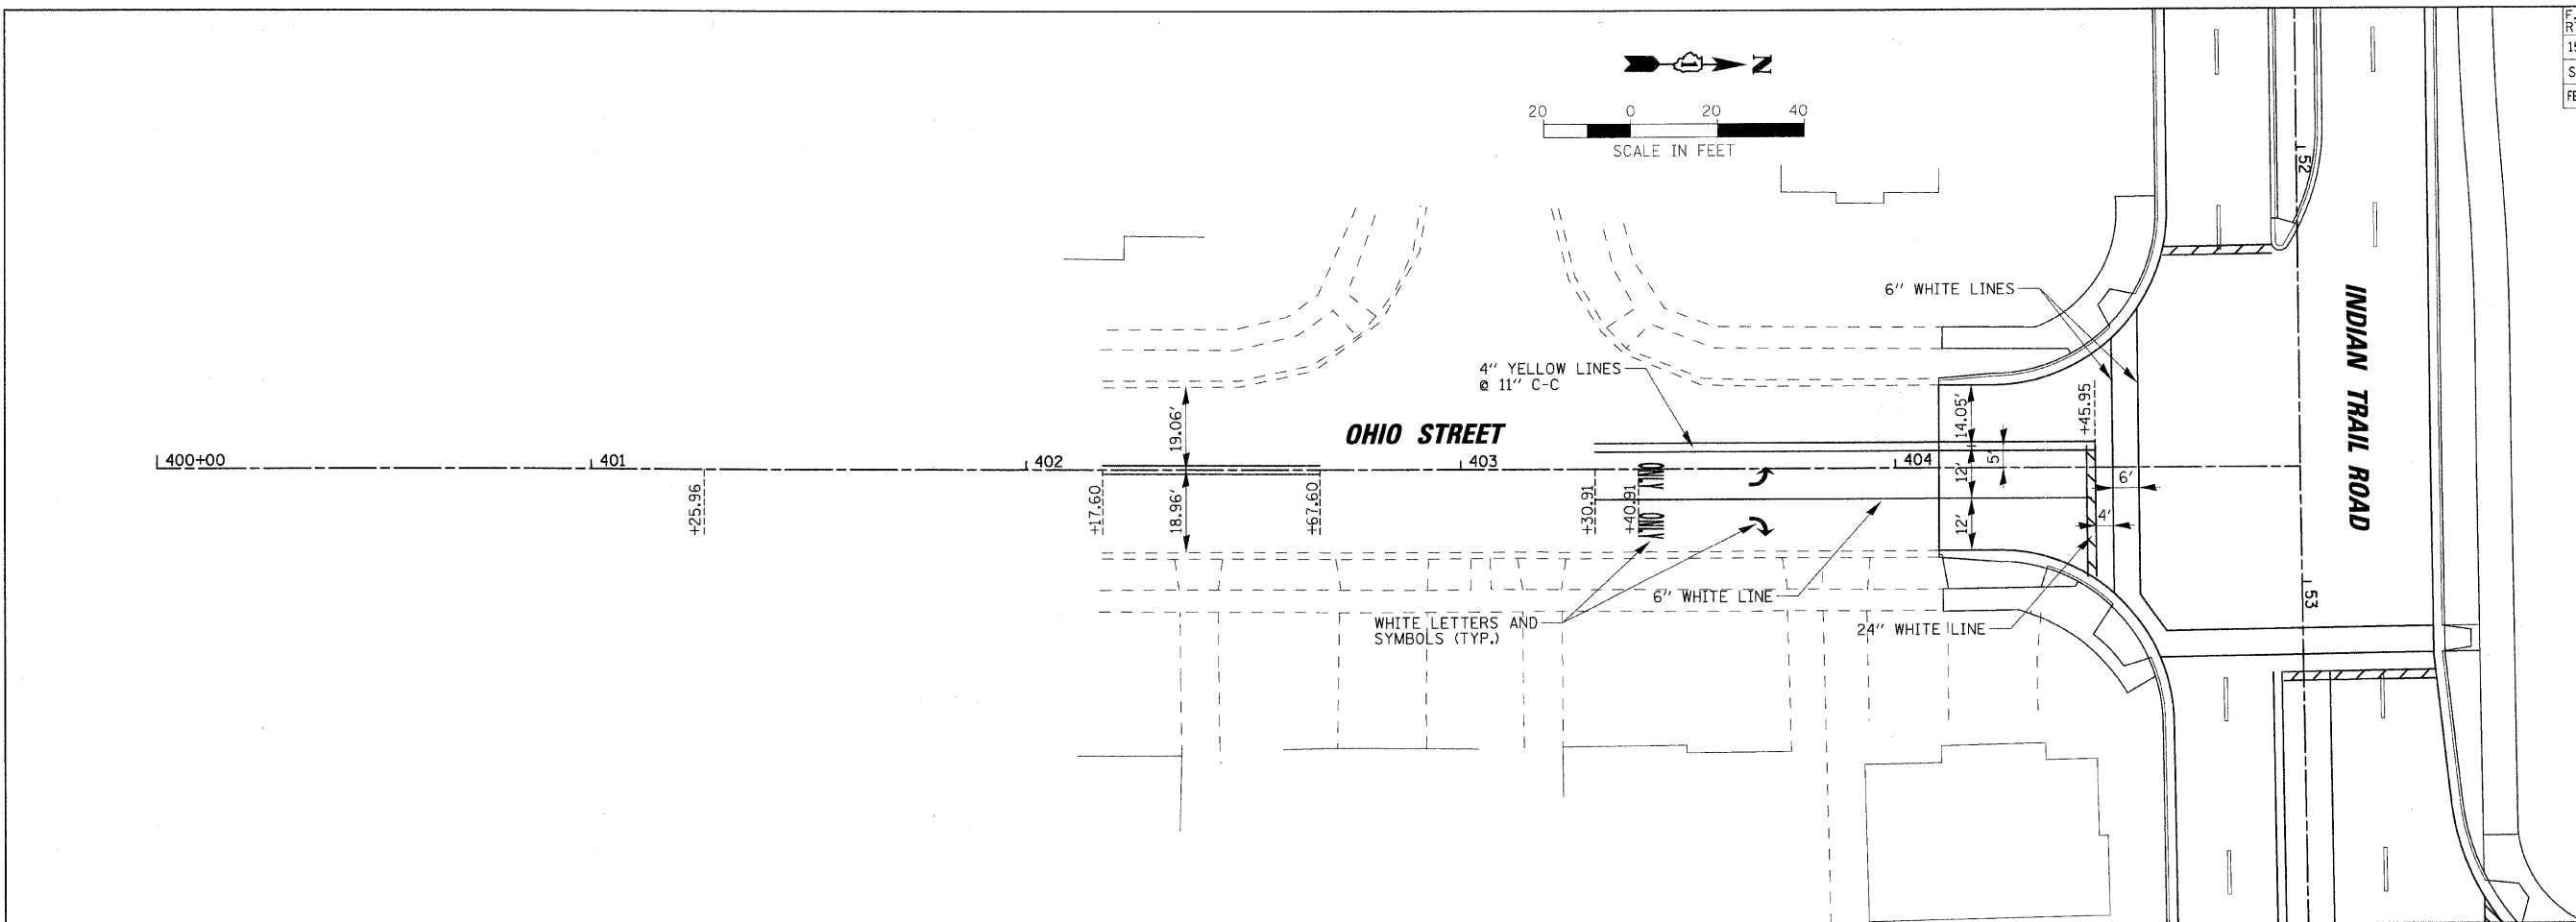

REVISIONS	
NAME	DATE

ILLINOIS DEPARTMENT OF TRANSPORTATION

PAVEMENT MARKING/SIGNING PLAN
 OHIO STREET & TRASK STREET
 SHEET 6 OF 6

SCALE: VERT. 1" = 20'
 HORIZ. 1" = 20'

DATE 1/7/09

DRAWN BY NDP/TC
 CHECKED BY TC/SBP