


PLOT DATE = 1/5/2009
 USER NAME = JUSER

ORIGINAL SURVEY	DATE
SURVEYED	BY
PLOTTED	DATE
DATE	
NO.	

FINAL SURVEY	DATE
SURVEYED	BY
PLOTTED	DATE
DATE	
NO.	

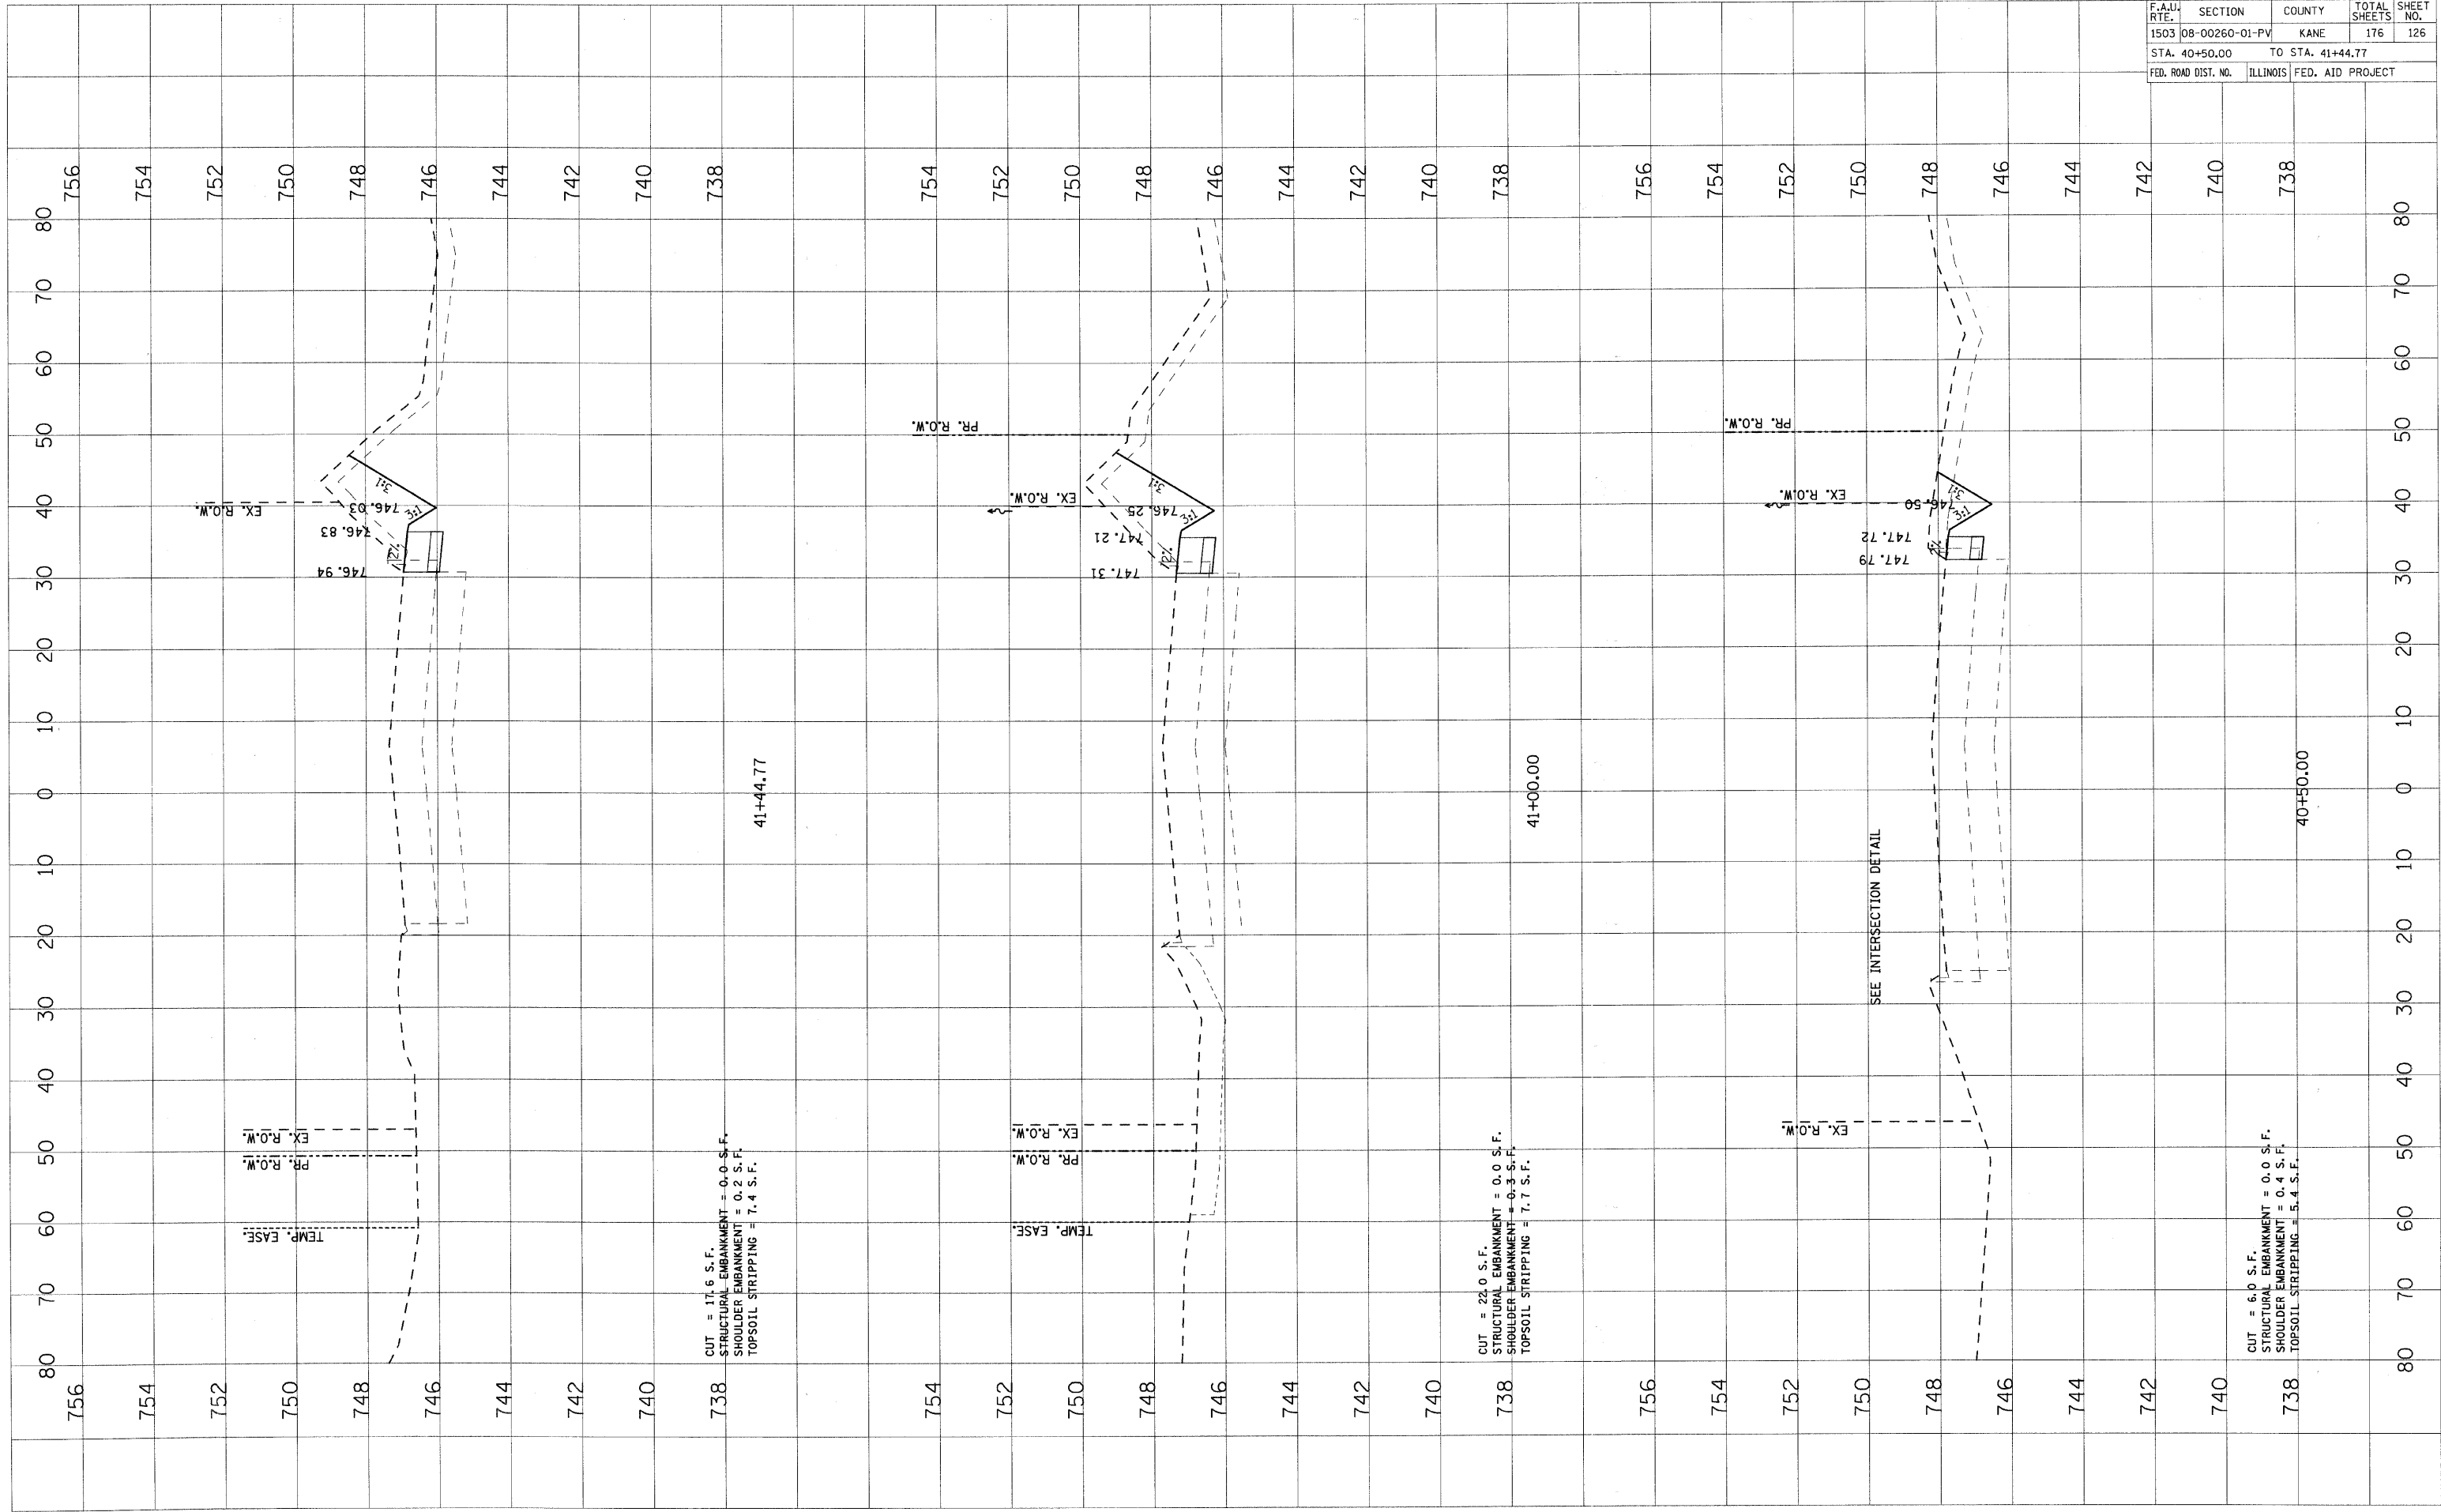

CUT = 17.6 S.F.
 STRUCTURAL EMBANKMENT = 0.0 S.F.
 SHOULDER EMBANKMENT = 0.2 S.F.
 TOPSOIL STRIPPING = 7.4 S.F.

CUT = 22.0 S.F.
 STRUCTURAL EMBANKMENT = 0.0 S.F.
 SHOULDER EMBANKMENT = 0.3 S.F.
 TOPSOIL STRIPPING = 7.7 S.F.

CUT = 6.0 S.F.
 STRUCTURAL EMBANKMENT = 0.0 S.F.
 SHOULDER EMBANKMENT = 0.4 S.F.
 TOPSOIL STRIPPING = 5.4 S.F.

F.A.U. RTE.	SECTION	COUNTY	TOTAL SHEETS	SHEET NO.
1503	08-00260-01-PV	KANE	176	126
STA. 40+50.00		TO STA. 41+44.77		
FED. ROAD DIST. NO.	ILLINOIS	FED. AID PROJECT		