


F.A.U. RTE.	SECTION	COUNTY	TOTAL SHEETS	SHEET NO.
1503	08-00260-01-PV	KANE	176	133
STA. 48+50.00		TO STA. 49+50.00		
FED. ROAD DIST. NO.		ILLINOIS	FED. AID PROJECT	

NO.	AREAS CHECKED	DATE	BY

NO.	AREAS CHECKED	DATE	BY

PLOT DATE = 1/5/2009
 USER NAME = JUSER

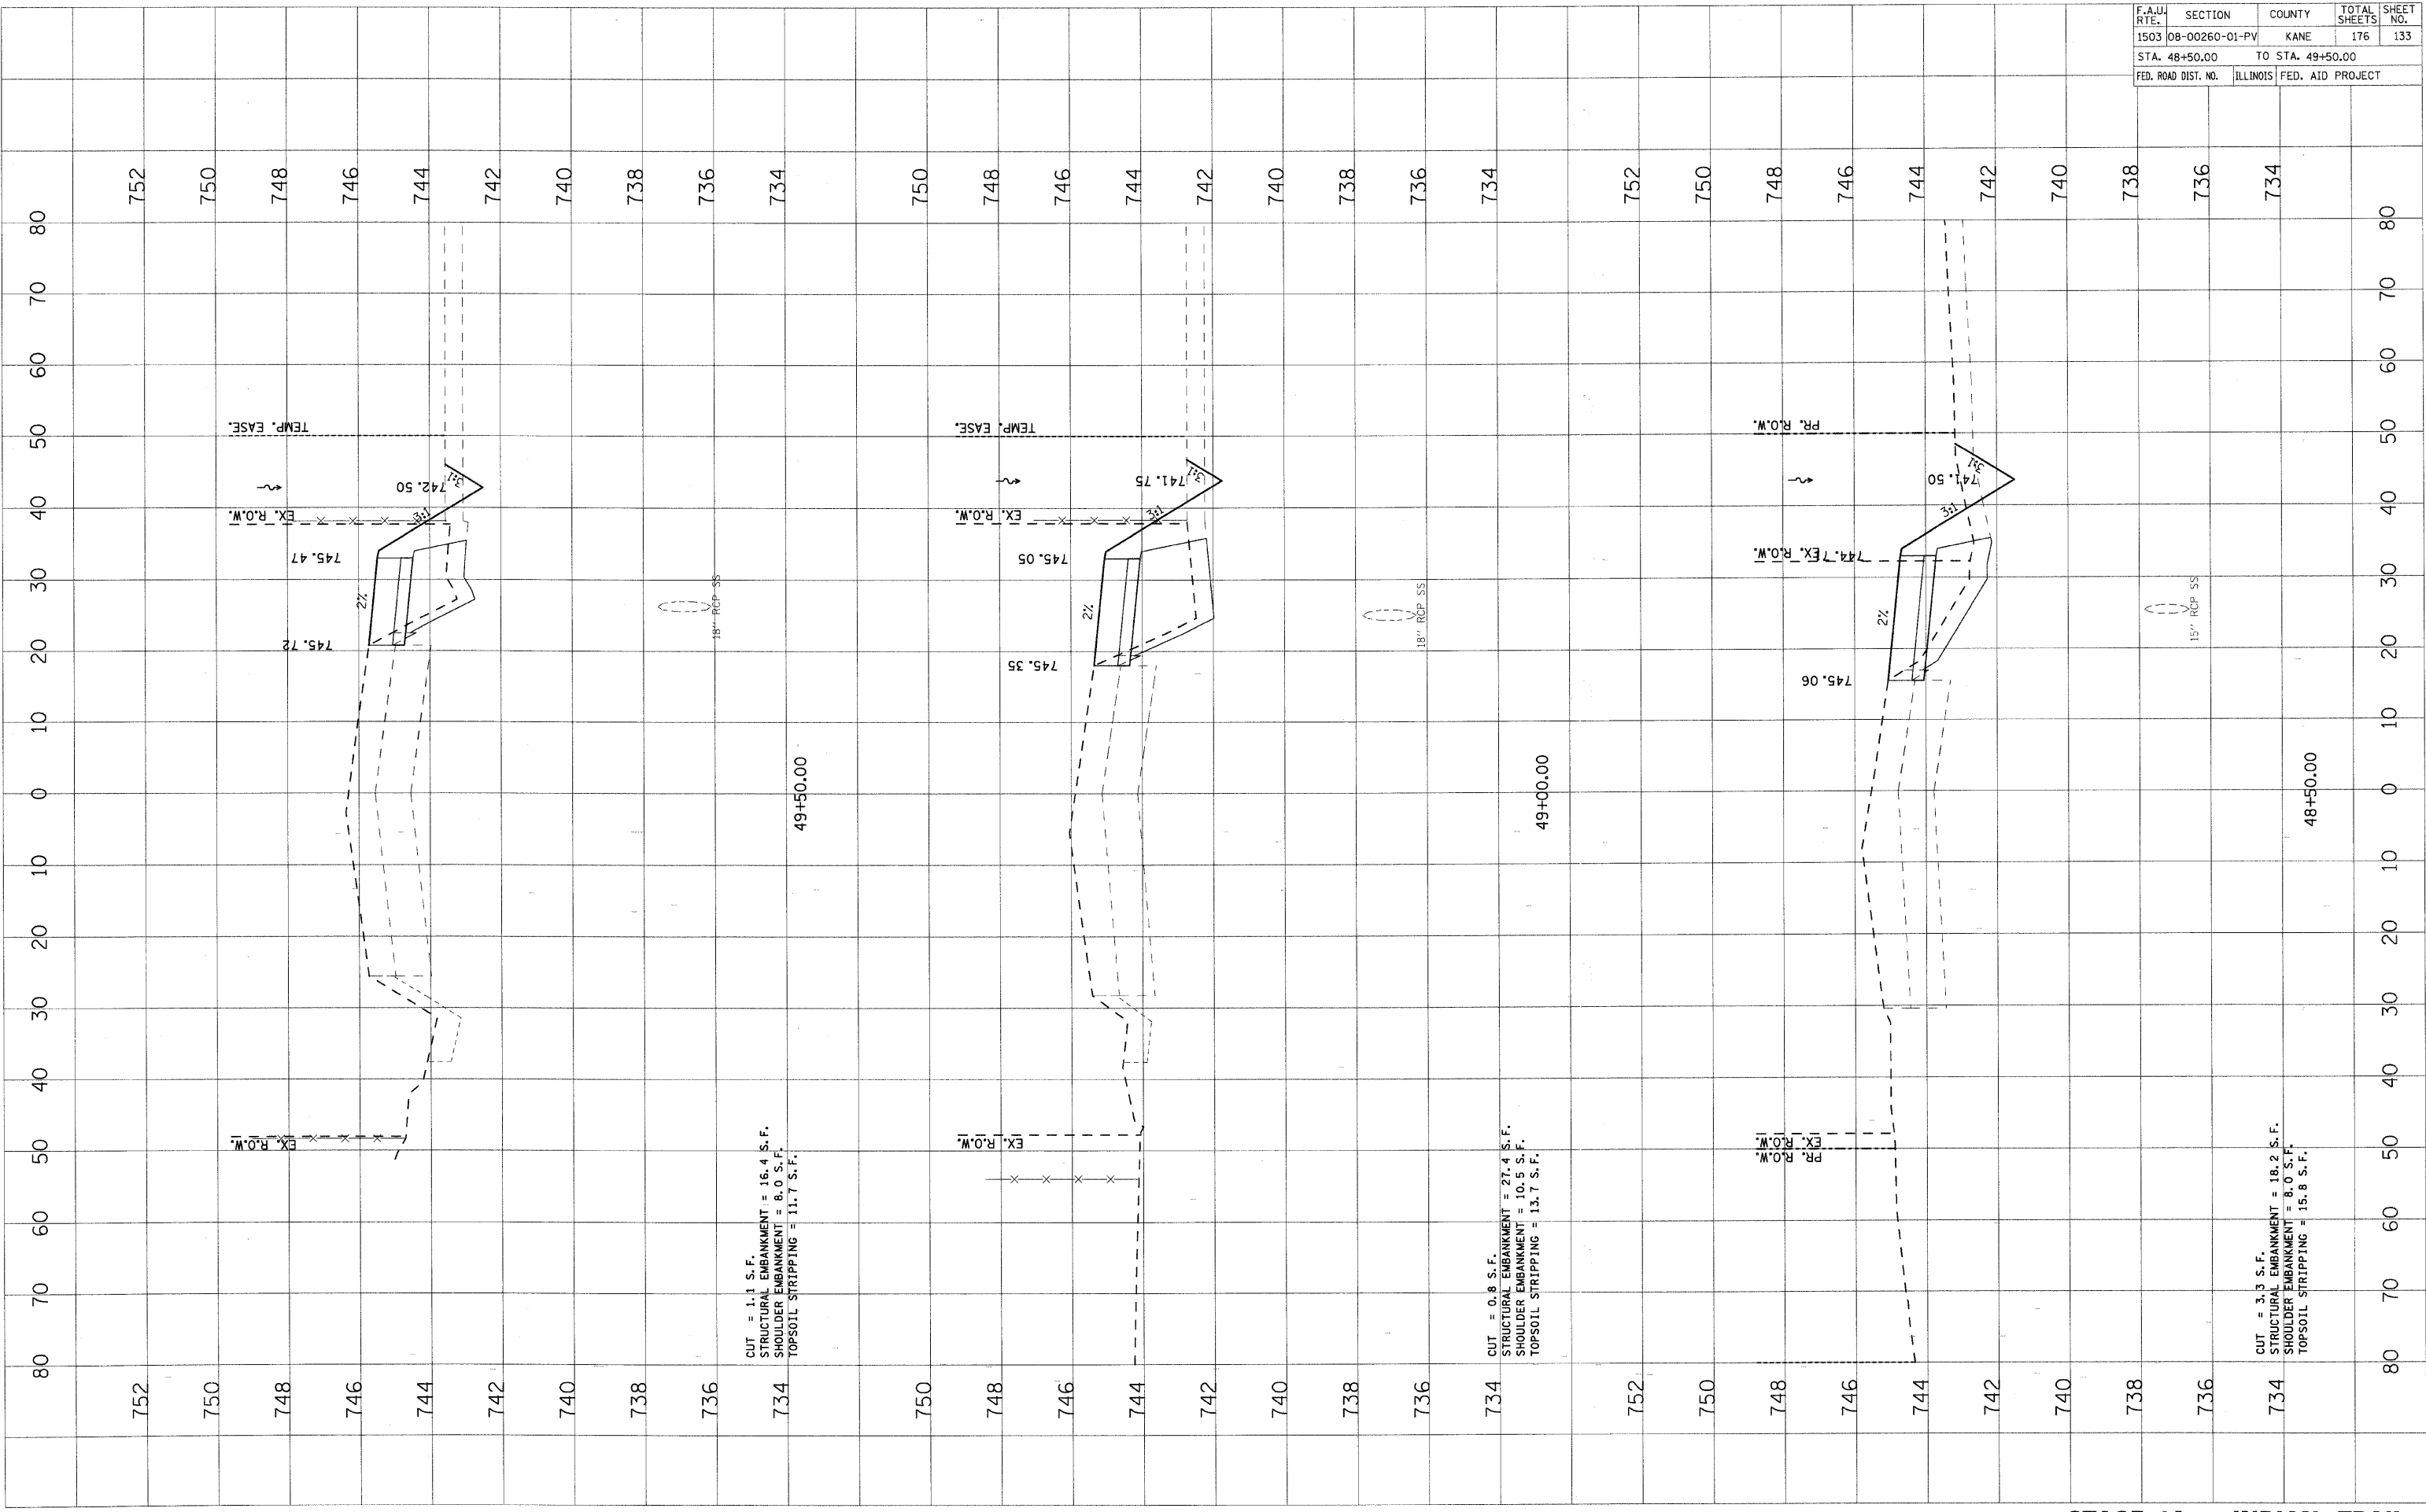

CUT = 1.1 S.F.
 STRUCTURAL EMBANKMENT = 16.4 S.F.
 SHOULDER EMBANKMENT = 8.0 S.F.
 TOPSOIL STRIPPING = 11.7 S.F.

CUT = 0.8 S.F.
 STRUCTURAL EMBANKMENT = 27.4 S.F.
 SHOULDER EMBANKMENT = 10.5 S.F.
 TOPSOIL STRIPPING = 13.7 S.F.

CUT = 3.3 S.F.
 STRUCTURAL EMBANKMENT = 18.2 S.F.
 SHOULDER EMBANKMENT = 8.0 S.F.
 TOPSOIL STRIPPING = 15.8 S.F.