


PLOT DATE = 1/25/2009
 PLOT SCALE = 1"=40' (Horizontal) 1"=8' (Vertical)
 USER NAME = JUSER

ORIGINAL SURVEYED SURVEY PLOTTED DATE
 NO. AREAS CHECKED

FINAL SURVEYED SURVEY PLOTTED DATE
 NO. AREAS CHECKED

F.A.U. RTE.		SECTION	COUNTY	TOTAL SHEETS	SHEET NO.
1503		08-00260-01-PV	KANE	176	143
STA. 59+50.00		TO STA. 60+13.02			
FED. ROAD DIST. NO.		ILLINOIS	FED. AID PROJECT		

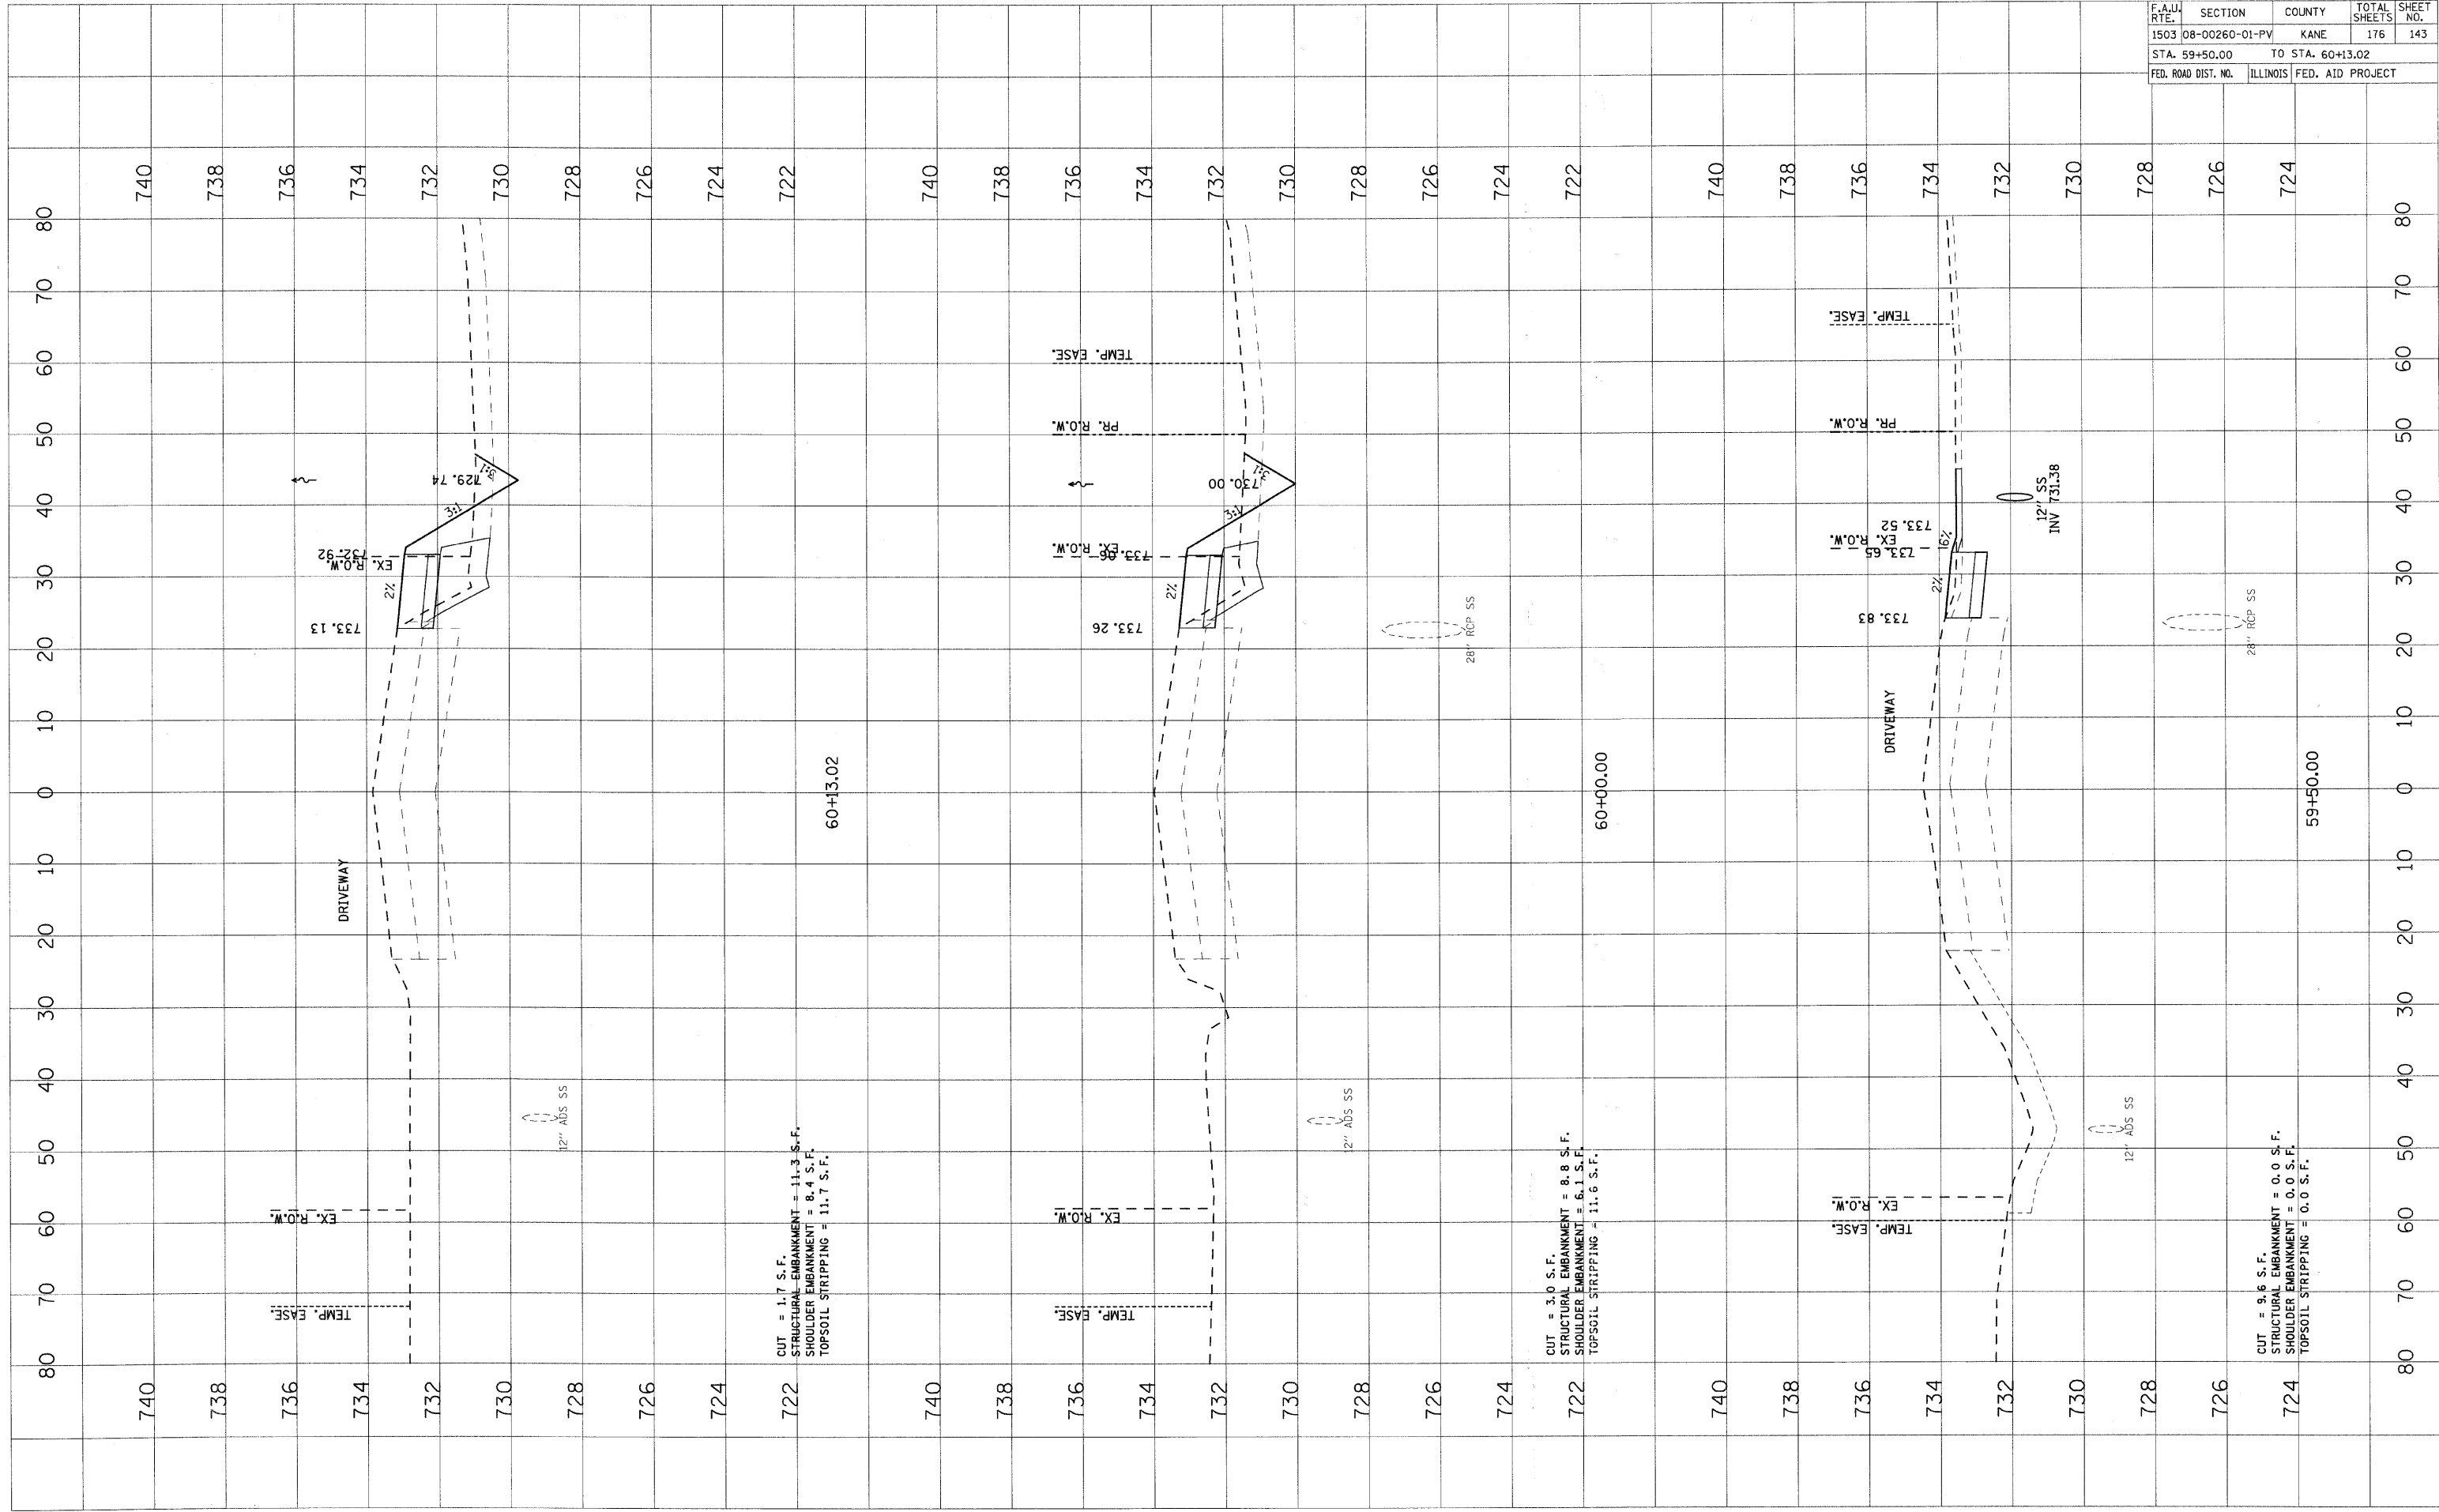

CUT = 1.7 S.F.
 STRUCTURAL EMBANKMENT = 11.3 S.F.
 SHOULDER EMBANKMENT = 8.4 S.F.
 TOPSOIL STRIPPING = 11.7 S.F.

CUT = 3.0 S.F.
 STRUCTURAL EMBANKMENT = 8.8 S.F.
 SHOULDER EMBANKMENT = 6.1 S.F.
 TOPSOIL STRIPPING = 11.6 S.F.

CUT = 9.6 S.F.
 STRUCTURAL EMBANKMENT = 0.0 S.F.
 SHOULDER EMBANKMENT = 0.0 S.F.
 TOPSOIL STRIPPING = 0.0 S.F.