


PLOT DATE = 1/5/2009
 USER NAME = JUSER

ORIGINAL SURVEYED BY DATE
 SURVEY PLOTTED BY DATE
 NO. AREAS CHECKED

FINAL SURVEYED BY DATE
 SURVEY PLOTTED BY DATE
 NO. AREAS CHECKED

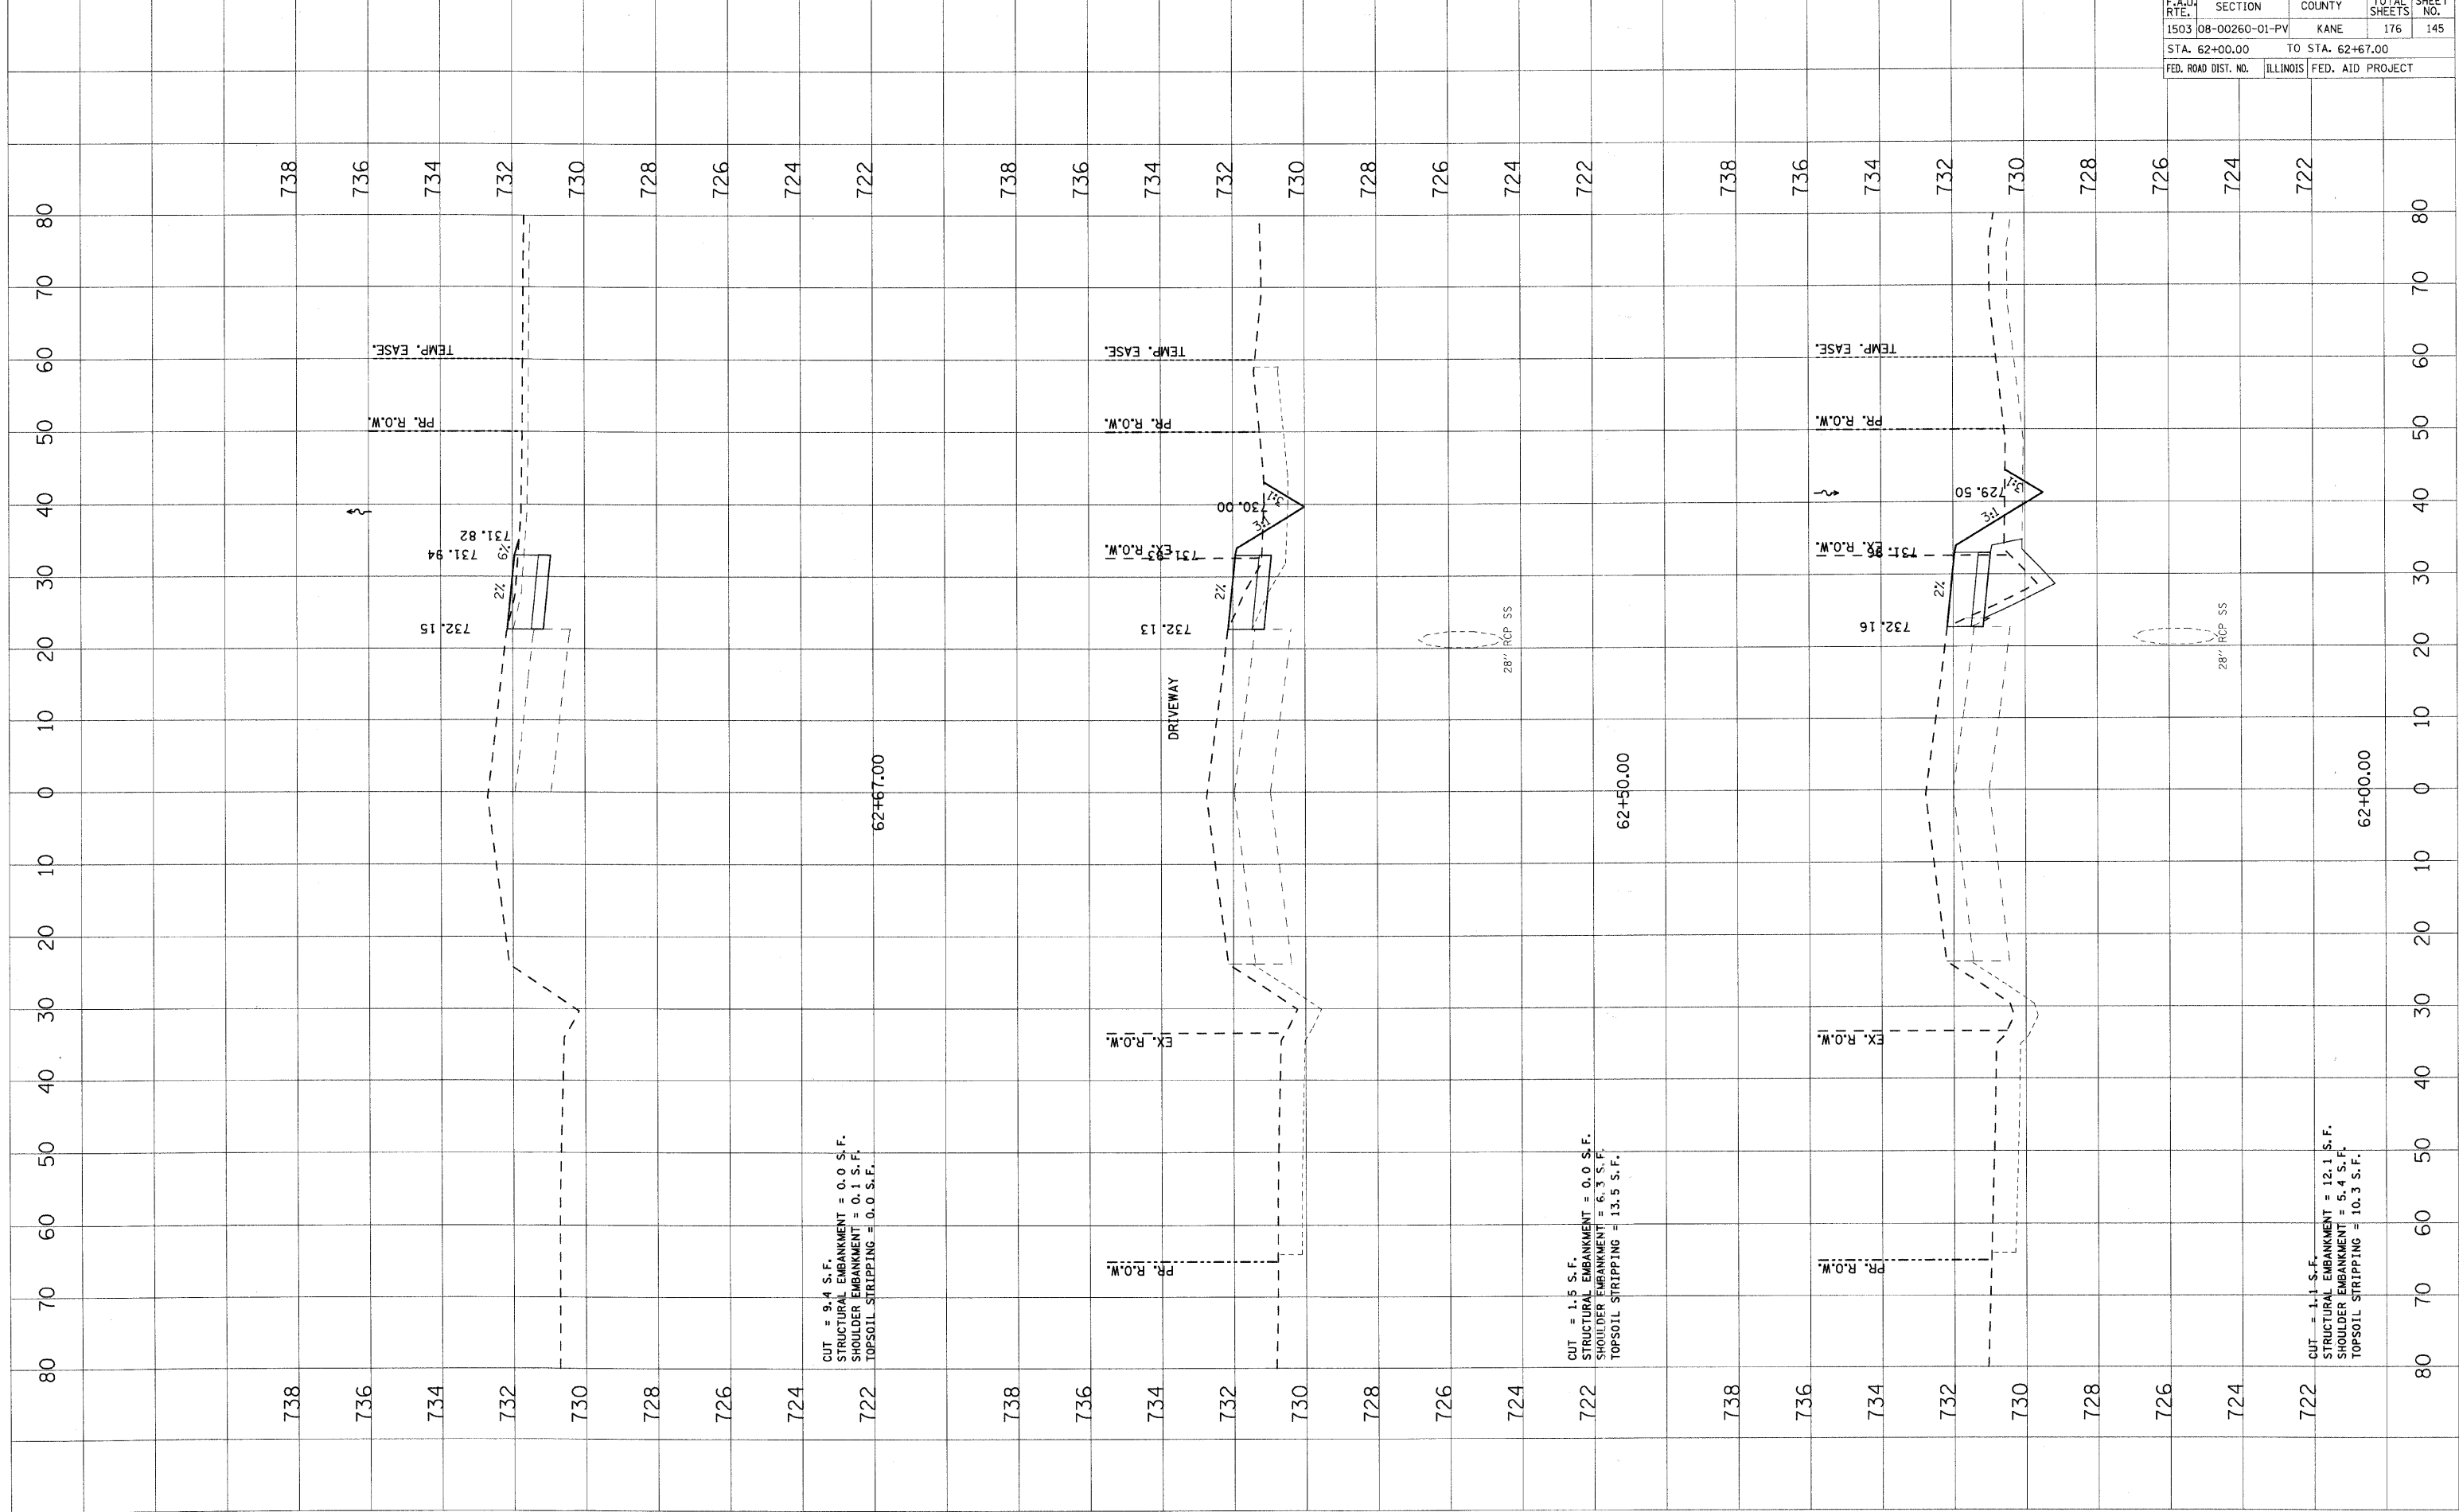

CUT = 9.4 S.F.
 STRUCTURAL EMBANKMENT = 0.0 S.F.
 SHOULDER EMBANKMENT = 0.1 S.F.
 TOPSOIL STRIPPING = 0.0 S.F.

CUT = 1.5 S.F.
 STRUCTURAL EMBANKMENT = 0.0 S.F.
 SHOULDER EMBANKMENT = 6.3 S.F.
 TOPSOIL STRIPPING = 13.5 S.F.

CUT = 1.1 S.F.
 STRUCTURAL EMBANKMENT = 12.1 S.F.
 SHOULDER EMBANKMENT = 5.4 S.F.
 TOPSOIL STRIPPING = 10.3 S.F.

F.A.I. RTE.	SECTION	COUNTY	TOTAL SHEETS	SHEET NO.
1503	08-00260-01-PV	KANE	176	145
STA. 62+00.00		TO STA. 62+67.00		
FED. ROAD DIST. NO.		ILLINOIS	FED. AID PROJECT	

CONTRACT NO. 63095