


PLOT DATE = 1/2/2009
 PLOT SCALE = 1/4" = 100'
 USER NAME = JUSER

ORIGINAL SURVEY
 SURVEYED _____
 PLOTTED _____
 DATE _____
 NO. _____
 AREAS CHECKED _____

BY _____
 DATE _____
 FIRM SURVEY
 SURVEYED _____
 PLOTTED _____
 DATE _____
 NO. _____
 AREAS CHECKED _____

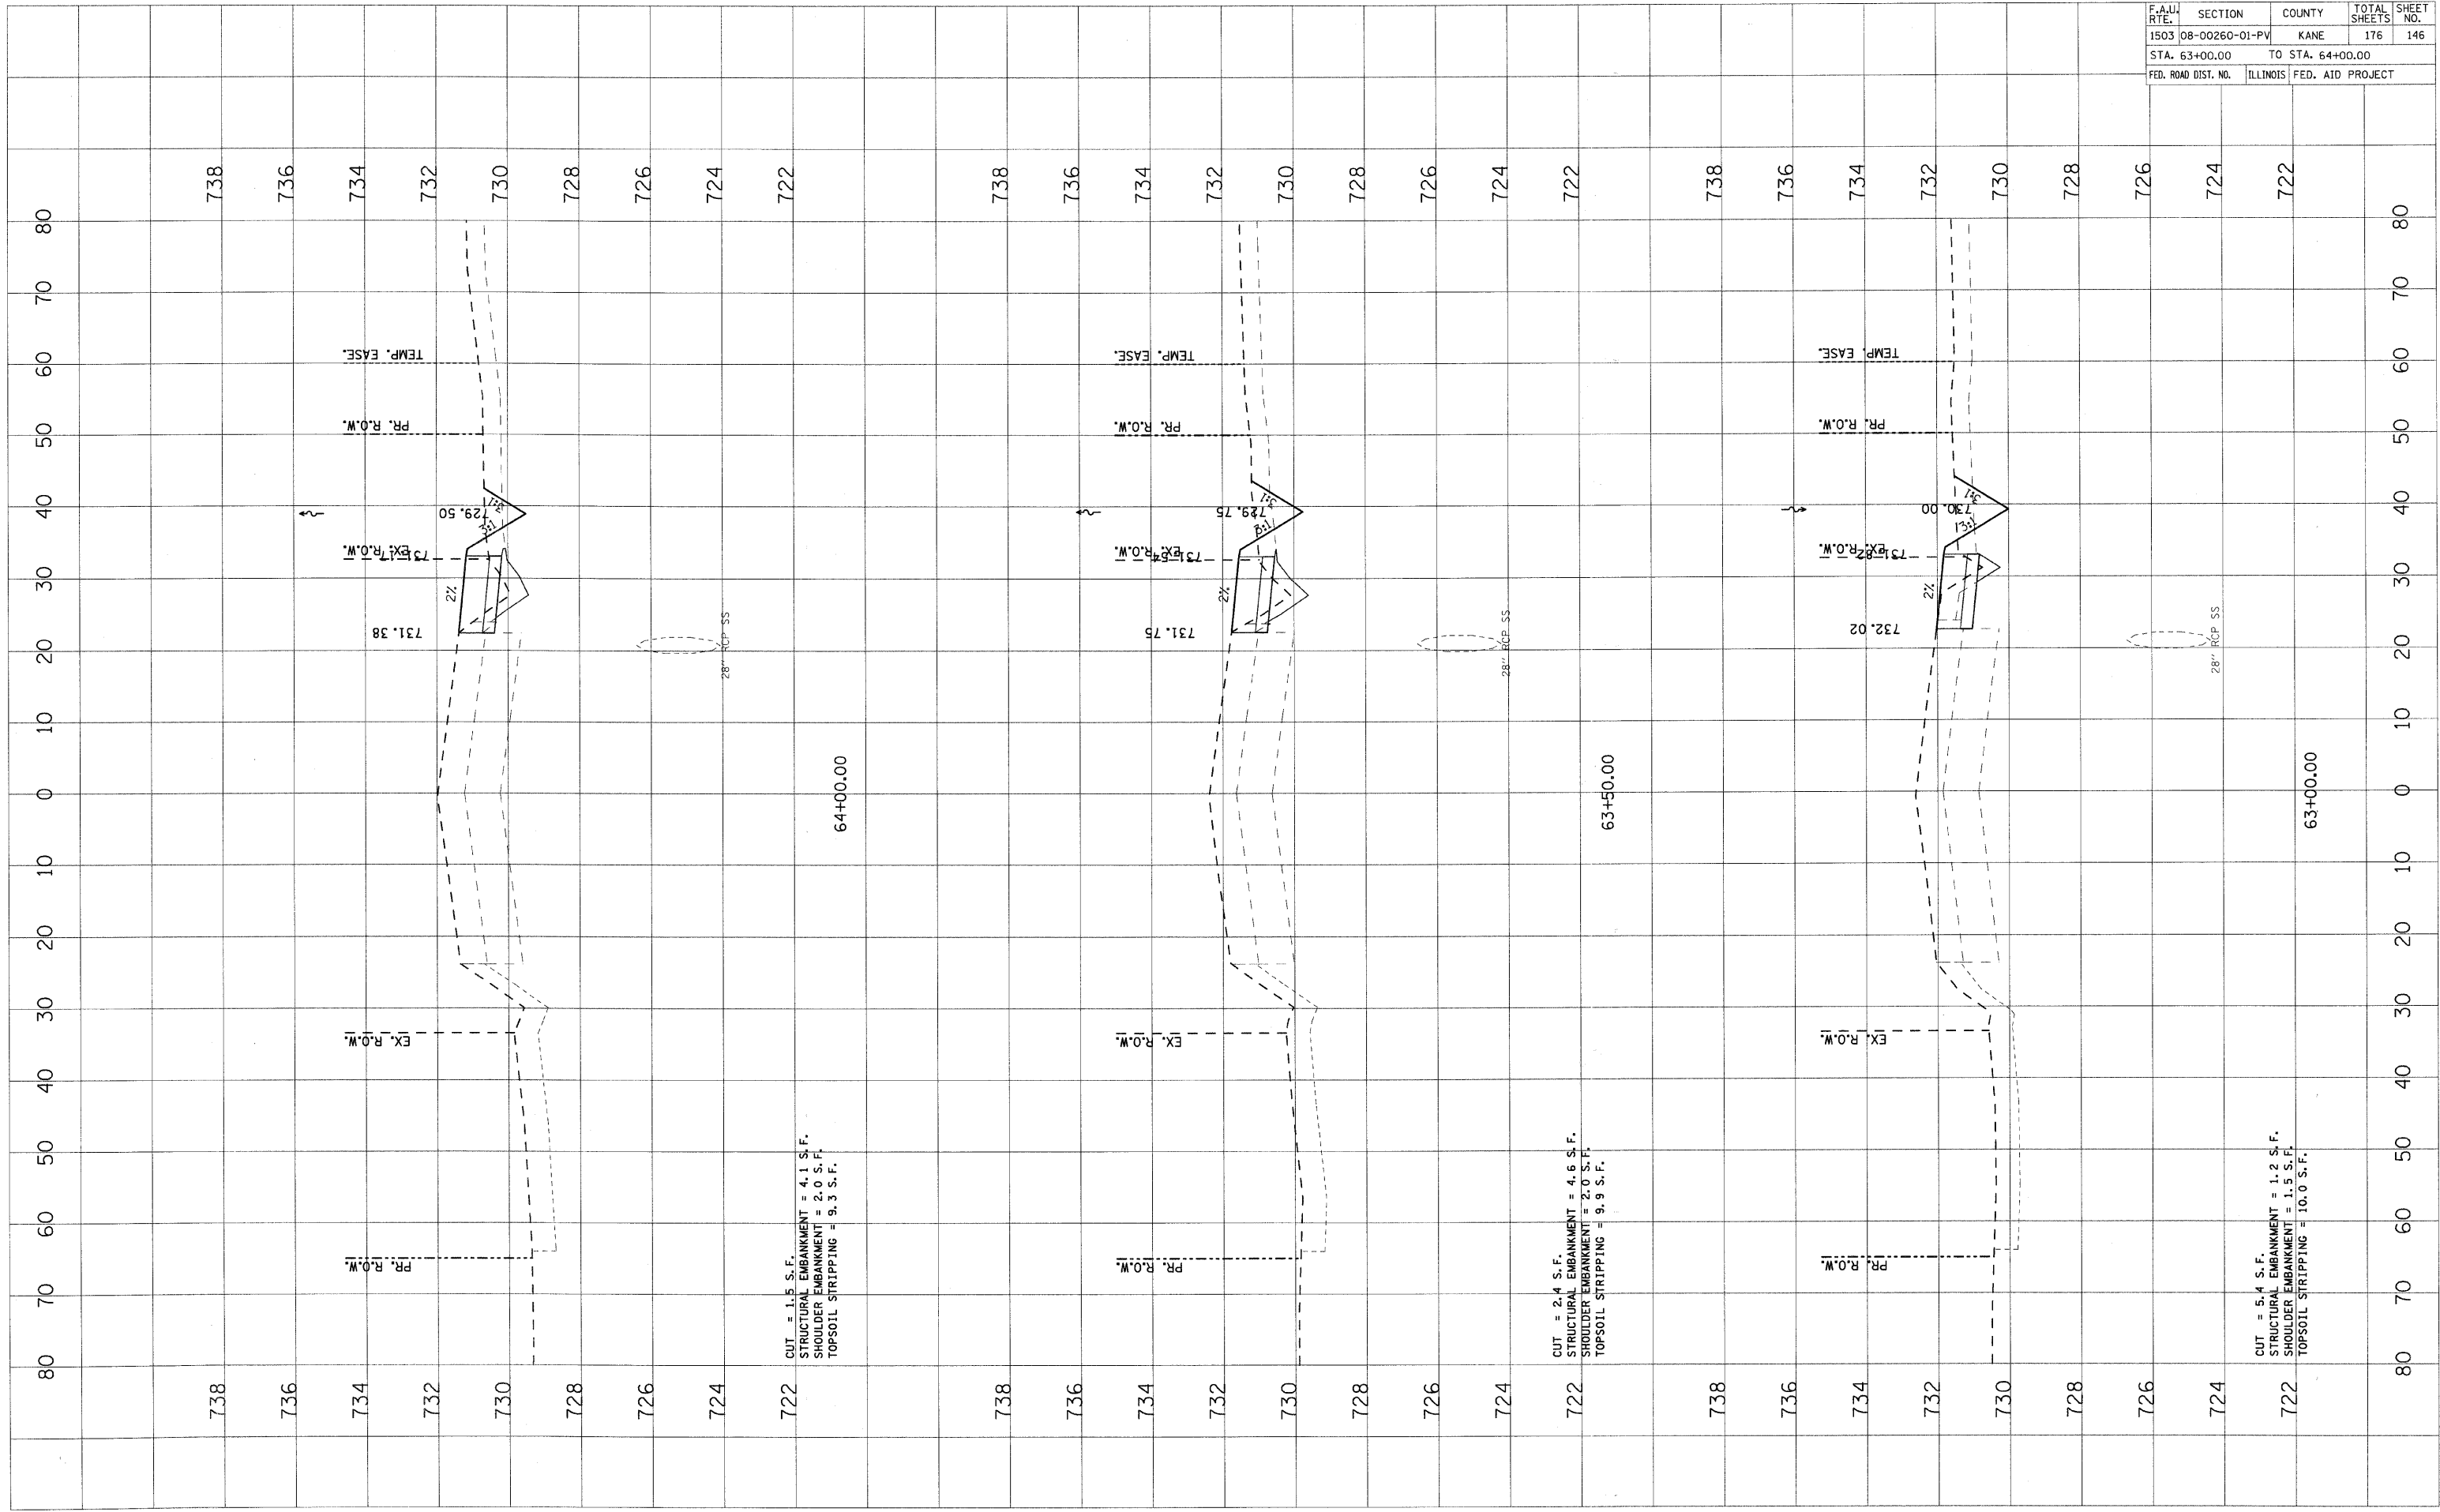

CUT = 1.5 S.F.
 STRUCTURAL EMBANKMENT = 4.1 S.F.
 SHOULDER EMBANKMENT = 2.0 S.F.
 TOPSOIL STRIPPING = 9.3 S.F.

CUT = 2.4 S.F.
 STRUCTURAL EMBANKMENT = 4.6 S.F.
 SHOULDER EMBANKMENT = 2.0 S.F.
 TOPSOIL STRIPPING = 9.9 S.F.

CUT = 5.4 S.F.
 STRUCTURAL EMBANKMENT = 1.2 S.F.
 SHOULDER EMBANKMENT = 1.5 S.F.
 TOPSOIL STRIPPING = 10.0 S.F.

CONTRACT NO. 63095				
F.A.U. RTE.	SECTION	COUNTY	TOTAL SHEETS	SHEET NO.
1503	08-00260-01-PV	KANE	176	146
STA. 63+00.00 TO STA. 64+00.00				
FED. ROAD DIST. NO.	ILLINOIS	FED. AID PROJECT		