


F.A.I.J. RTE.	SECTION	COUNTY	TOTAL SHEETS	SHEET NO.
1503	08-00260-01-PV	KANE	176	147
STA. 64+50.00		TO STA. 65+50.00		
FED. ROAD DIST. NO.		ILLINOIS	FED. AID PROJECT	

DATE	BY

DATE	BY

PLOT DATE = 1/5/2009  
 PLOT SCALE = 1"=40'  
 USER NAME = JUSER

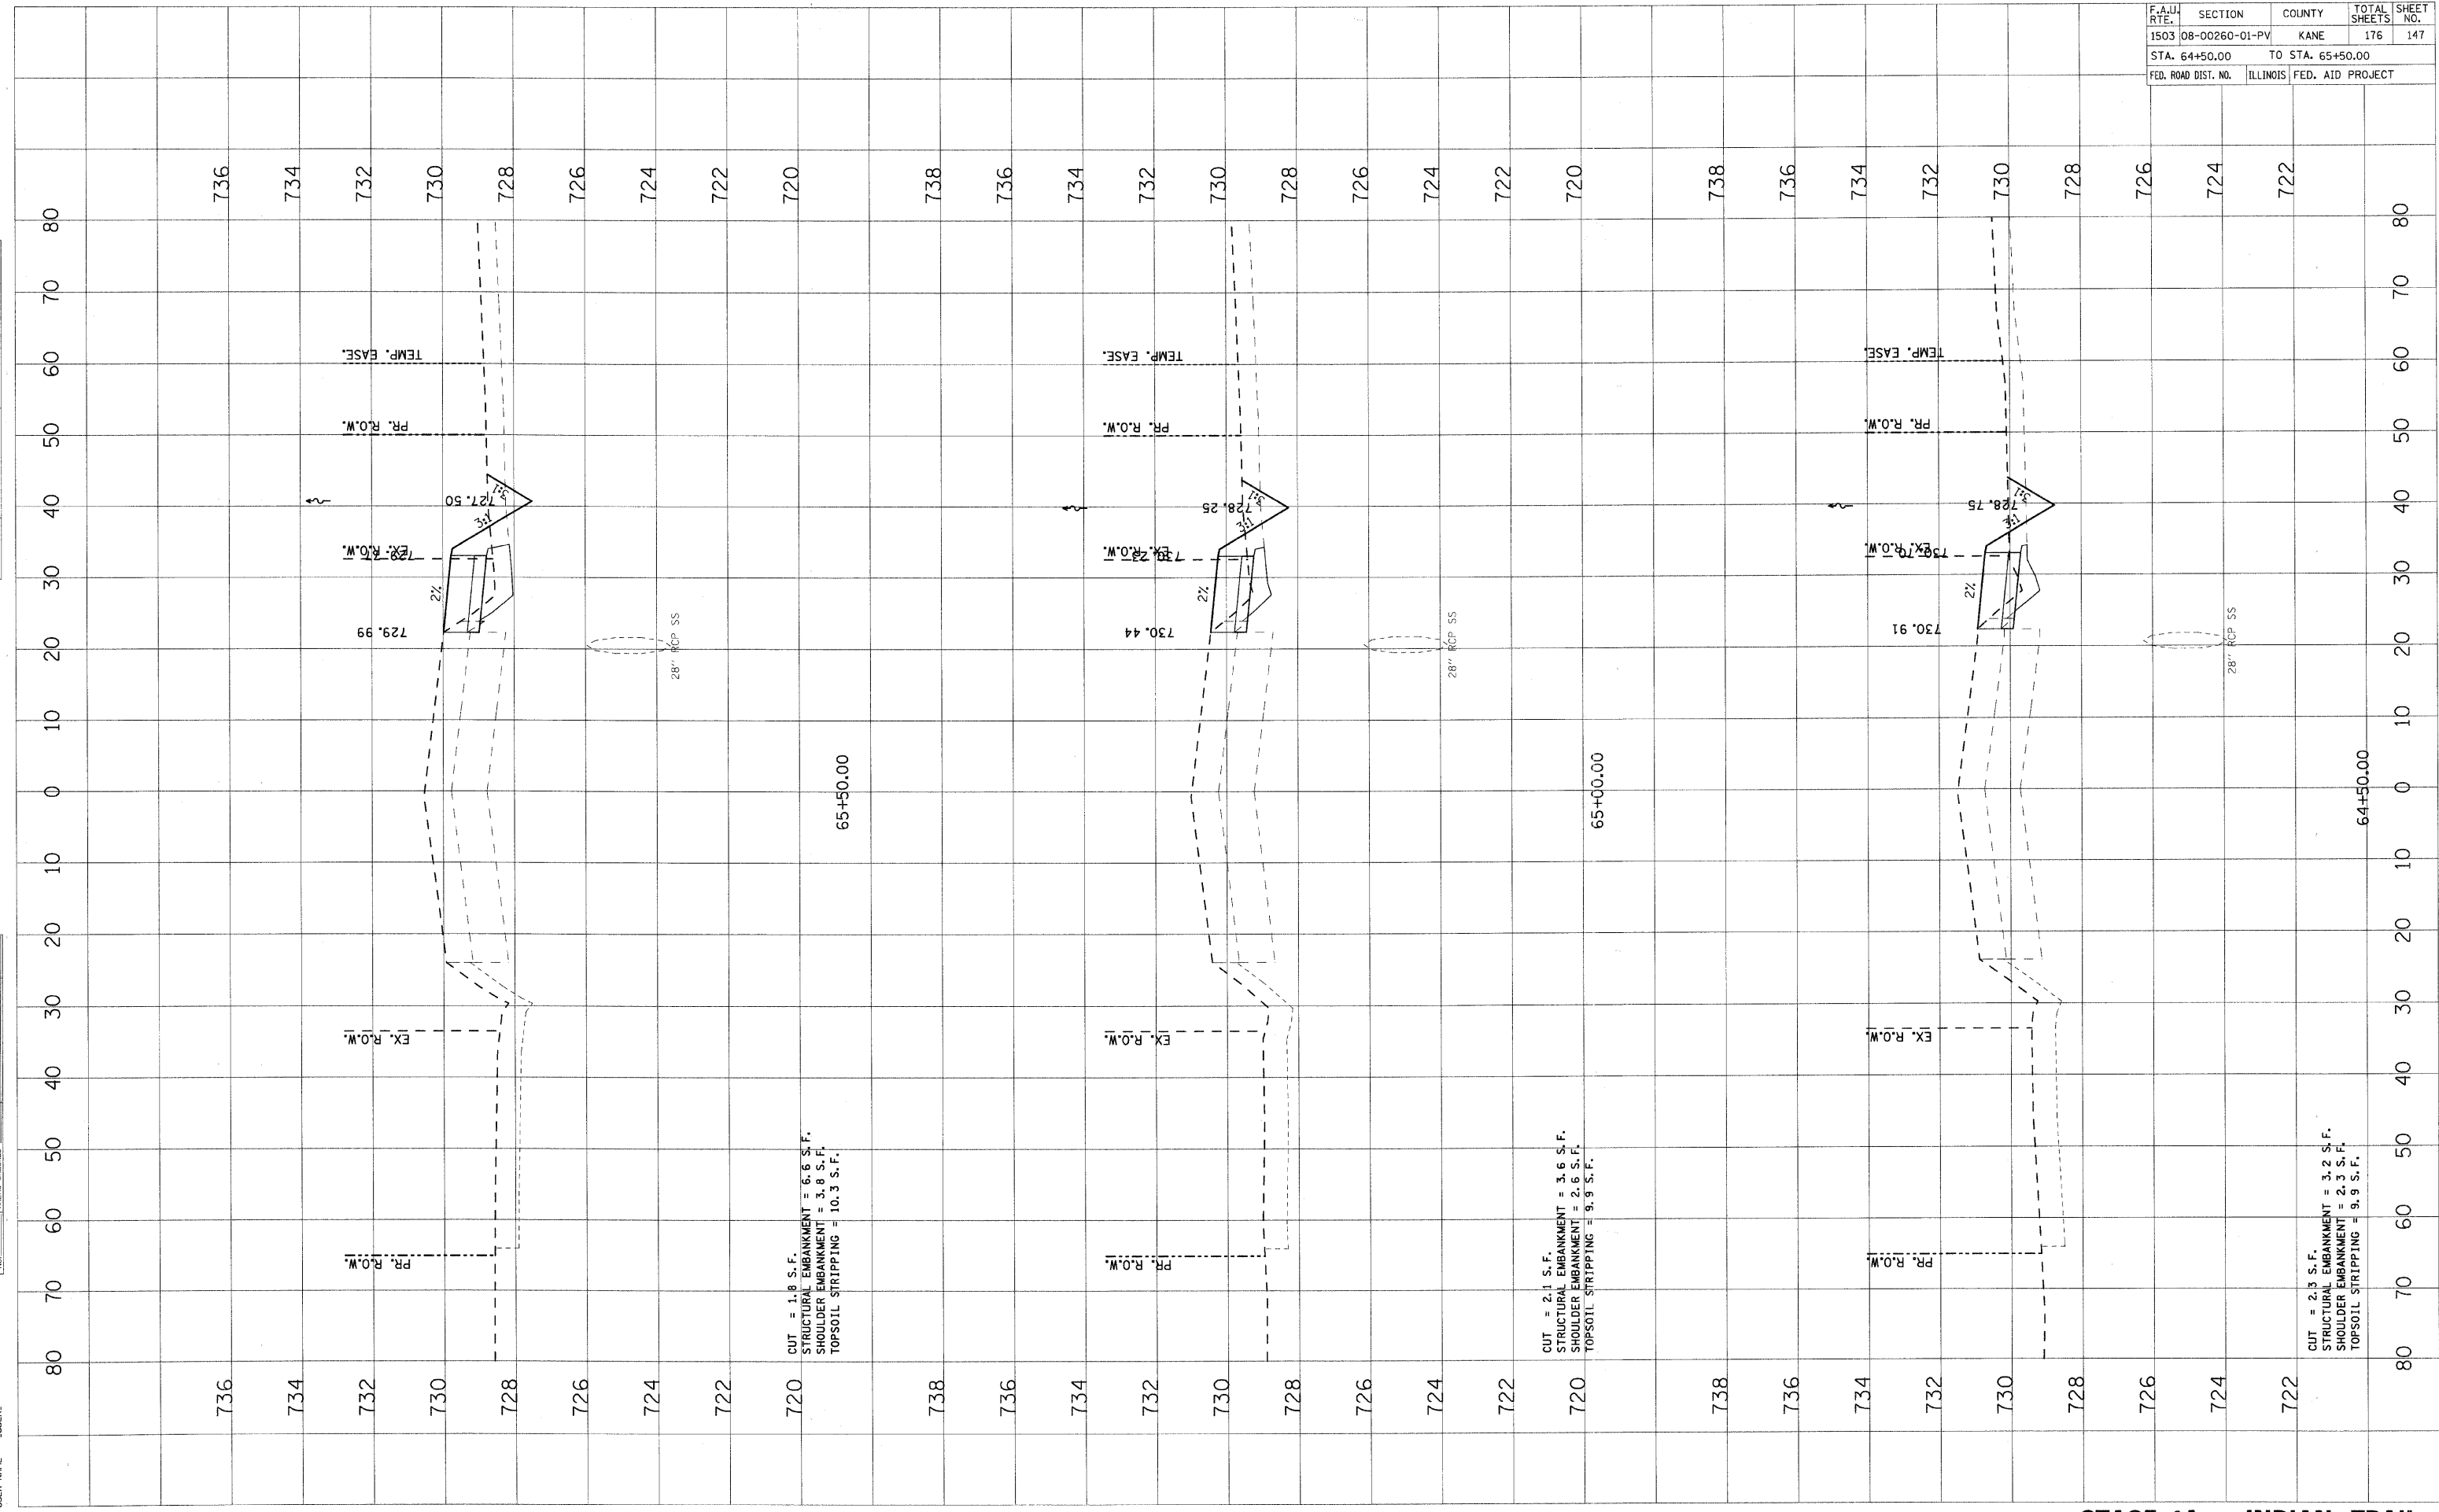

CUT = 1.8 S.F.  
 STRUCTURAL EMBANKMENT = 6.6 S.F.  
 SHOULDER EMBANKMENT = 3.8 S.F.  
 TOPSOIL STRIPPING = 10.3 S.F.

CUT = 2.1 S.F.  
 STRUCTURAL EMBANKMENT = 3.6 S.F.  
 SHOULDER EMBANKMENT = 2.6 S.F.  
 TOPSOIL STRIPPING = 9.9 S.F.

CUT = 2.3 S.F.  
 STRUCTURAL EMBANKMENT = 3.2 S.F.  
 SHOULDER EMBANKMENT = 2.3 S.F.  
 TOPSOIL STRIPPING = 9.9 S.F.